


REPORT ALL ERRORS TO D.O.

SYM.	REVISIONS	CHKD	DATE	APPD
D	REDRAWN - NO CHANGE	WJM	25 APR 63	WJM
E	8 IN. HIGH NUMERAL ADDED AUTH. DAE 5119 13 JUN 63	WJM	3 JUN 63	SEA
F	10 IN. HIGH NUMERAL ADDED REF. 1 OCT 63	WJM	1 OCT 63	WJM

H	W	S	R	R ₁	A	B	C
3	8	1	1/32	1/32	1/32	-	-
1	1/2	-	-	-	-	-	-
3	4	1	1/16	1/16	1/16	-	-
1	1	-	-	-	-	-	-
1	1/4	-	-	-	1/8	-	-
1	1/2	-	-	-	1/8	-	-
2	-	-	-	-	-	-	-
3	-	-	-	-	-	-	-
4	43/64	-	21/64	-	21/64	-	-
6	1	-	1/2	-	1/2	-	-
8	1 11/32	-	21/32	-	21/32	-	-
10	1 1/8	-	13/16	-	13/16	-	-
12	2	-	1	-	1	-	-
18	3	-	1 1/2	-	1 1/2	-	-
24	4	-	2	-	2	-	-
30	5	-	2 1/2	-	2 1/2	-	-
48	8	-	4	-	4	-	-

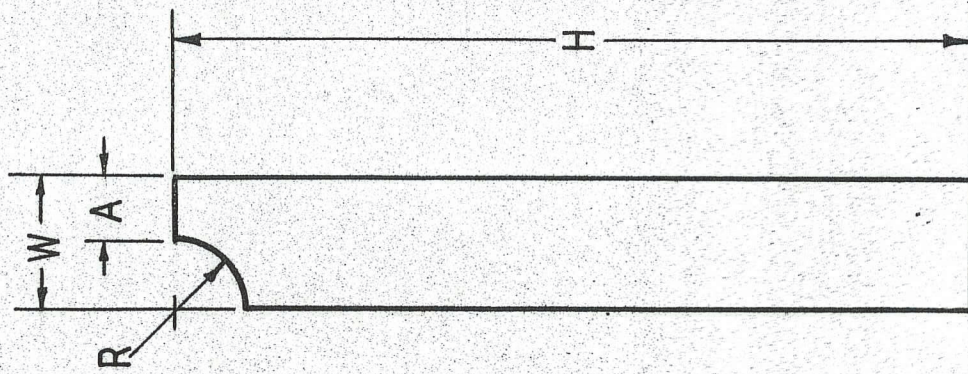

REF. DRAWING CHECK LIST 357795.

ITEM	DRAWING NO.	PART NO.	RCAP STOCK NO.	NAME	L.H. NO. RECD	R.H. NO. RECD	SIZE AND DESCRIPTION	MATERIAL	SPECIFICATION
<p>FRACCTIONS UNLESS OTHERWISE NOTED</p> <p>FRACTIONS: 1/32, 1/16, 1/8, 1/4, 1/2, 3/4, 1, 1 1/2, 2, 2 1/2, 3, 4, 5, 6, 8, 10, 12, 15, 20, 24, 30, 36, 48</p> <p>DECIMALS: .001, .002, .005, .010, .015, .020, .030, .040, .050, .060, .070, .080, .090, .100, .125, .150, .175, .200, .250, .300, .375, .400, .500, .625, .750, .875, 1.000</p> <p>ANGLES: 15, 30, 45, 60, 75, 90, 105, 120, 135, 150, 165, 180</p> <p>SURFACE ROUGHNESS AS PER ASA</p> <p>SCALE: _____</p>									
<p>TITLE: AIRCRAFT MARKINGS</p> <p>NUMERAL</p> <p>11 1 11</p> <p>DEPARTMENT OF NATIONAL DEFENCE</p> <p>ROYAL CANADIAN AIR FORCE</p>									
<p>DRAWING NO. 357821</p> <p>SHEET 1 OF 1</p>									