


REPORT ALL ERRORS TO D.O.

SYM.	REVISIONS	CKD	DATE	APPR
D	REDRAWN - NO CHANGE		28 JUN 62	
E	8 IN. HIGH NUMERAL ADDED AUTH. DATES 13 JUN 62	WJN	3 JUN 62	SEH
F	10 IN. HIGH NUMERAL ADDED R.F.		1 OCT 63	

H	W	S	R	R _i	A	B	C	D
3	9/32	-	7/64	3/64	5/64	1/32	3/32	1/64
1	1/2	-	-	-	-	-	-	-
3	9/16	-	7/32	3/32	5/32	3/64	3/16	1/32
1	1	-	-	-	-	-	-	-
1	1/4	-	-	-	-	-	-	-
1	1 1/2	-	7/16	3/16	5/16	3/32	3/8	1/16
2	-	-	-	-	-	-	-	-
3	-	-	11/64	1/2	53/64	1/4	1	11/64
4	3	-	-	-	-	-	-	-
6	4 1/2	-	1 3/4	3/4	1 1/4	3/8	1 1/2	1/4
8	6	-	2 11/32	1	1 21/32	1/2	2	11/32
10	7 1/2	-	2 29/32	1 9/32	2 3/32	5/8	2 1/2	1 1/32
12	9	-	3 1/2	1 1/2	2 1/2	3/4	3	1/2
18	13 1/2	-	5 1/4	2 1/4	3 3/4	1 1/8	4 1/2	3/4
24	18	-	7	3	5	1 1/2	6	1
30	22 1/2	-	8 3/4	3 3/4	6 1/4	1 7/8	7 1/2	1 1/4
48	36	-	14	6	10	3	12	2

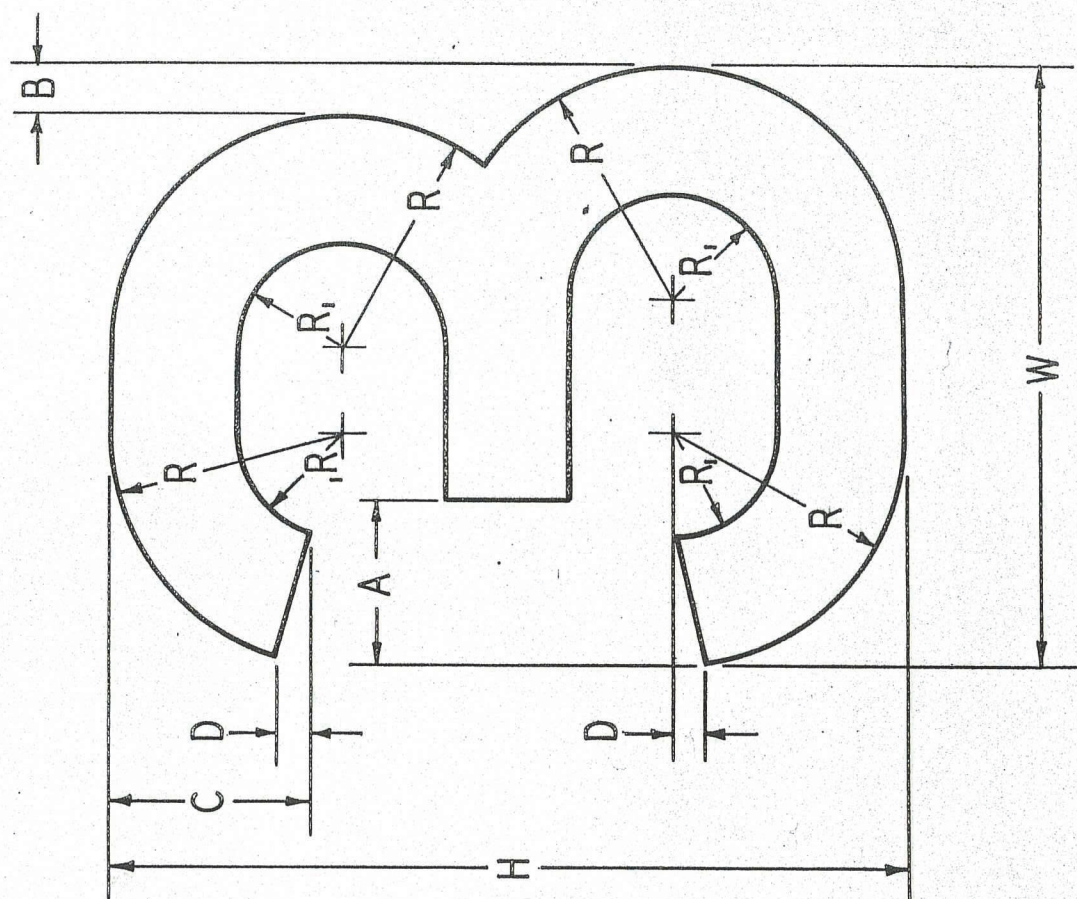

REF. DRAWING CHECK LIST 357795.

ITEM	DRAWING NO.	PART NO.	RCAF STOCK NO.	NAME	SIZE AND DESCRIPTION	SPECIFICATION
<p>TOLERANCES UNLESS OTHERWISE NOTED: FRACTIONS: DRAWN H.S.H. 12-5-58 CHECKED J.D.H. 12-5-58 D.O. ANGLES: SURFACE ROUGHNESS AS PER ASA FIN. 1</p>						
<p>AIRCRAFT MARKINGS NUMERAL " 3 "</p>						
<p>DEPARTMENT OF NATIONAL DEFENCE ROYAL CANADIAN AIR FORCE</p>						
<p>DRAWING NO. 357823</p>						
<p>SHEET 1 OF 1 SHEETS</p>						