


REPORT ALL ERRORS TO D.O.

SYM.	REVISIONS	CKD	DATE	APPD
D	REDRAWN - NO CHANGE	WJW	25 APR 62	[Signature]
E	8 IN. HIGH NUMERAL ADDED AUTH. DAE 5119 13 JUN 63	WJW	3 JUN 63	SEM
F	10 IN. HIGH NUMERAL ADDED R.F. 1 OCT 63			

H	W	S	R	R _i	A	B	C
$\frac{3}{8}$	$\frac{19}{64}$	$\frac{1}{16}$	$\frac{1}{8}$	$\frac{1}{16}$	$\frac{5}{64}$	$\frac{1}{32}$	$\frac{1}{64}$
$\frac{1}{2}$							
$\frac{3}{4}$	$\frac{19}{32}$	$\frac{1}{8}$	$\frac{1}{4}$	$\frac{1}{8}$	$\frac{9}{64}$	$\frac{3}{64}$	$\frac{1}{32}$
1							
$1\frac{1}{4}$							
$1\frac{1}{2}$	$\frac{3}{16}$	$\frac{1}{4}$	$\frac{1}{2}$	$\frac{1}{4}$	$\frac{9}{32}$	$\frac{3}{32}$	$\frac{1}{16}$
2							
3							
4	$3\frac{11}{64}$	$\frac{43}{64}$	$\frac{21}{164}$	$\frac{43}{64}$	$\frac{3}{4}$	$\frac{1}{4}$	$\frac{11}{64}$
6	$4\frac{3}{4}$	1	2	1	$\frac{1}{8}$	$\frac{3}{8}$	$\frac{1}{4}$
8	$6\frac{11}{32}$	$\frac{11}{32}$	$\frac{21}{32}$	$\frac{11}{32}$	$\frac{1}{2}$	$\frac{1}{2}$	$\frac{11}{32}$
10	$7\frac{29}{32}$	$\frac{15}{8}$	$3\frac{11}{32}$	$\frac{23}{32}$	$\frac{1}{2}$	$\frac{5}{8}$	$\frac{13}{32}$
12	$9\frac{1}{2}$	2	4	2	$\frac{1}{2}$	$\frac{3}{4}$	$\frac{1}{2}$
18	$14\frac{1}{4}$	3	6	3	$3\frac{3}{8}$	$1\frac{1}{8}$	$\frac{3}{4}$
24	19	4	8	4	$4\frac{1}{2}$	$1\frac{1}{2}$	1
30	$23\frac{3}{4}$	5	10	5	$5\frac{5}{8}$	$1\frac{7}{8}$	$1\frac{1}{4}$
48	38	8	16	8	9	3	2

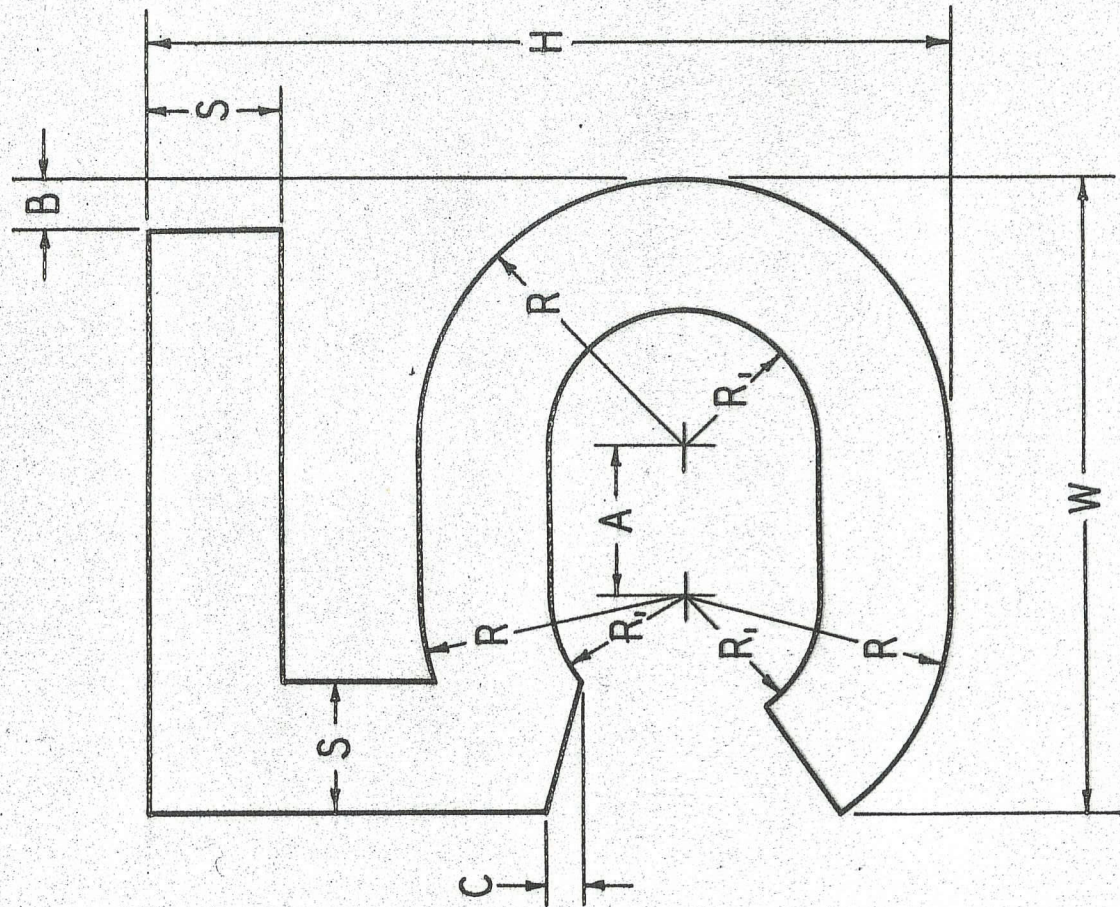

REF. DRAWING CHECK LIST 357795.

ITEM	DRAWING NO.	PART NO.	NAME	L.N. NO. RECD	R.H. NO. RECD	SIZE AND DESCRIPTION	MATERIAL	SPECIFICATION
<p>TOLERANCES UNLESS OTHERWISE NOTED FRACTIONS: 1/16, 1/8, 1/4, 1/2, 3/4, 1, 1 1/2, 2, 3, 4, 5, 6, 8, 10, 12, 15, 20, 24, 30, 36, 48 DECIMALS: .005, .010, .015, .020, .030, .040, .050, .060, .070, .080, .090, .100, .125, .150, .175, .200, .250, .300, .375, .500, .625, .750, .875, 1.000, 1.250, 1.500, 1.750, 2.000, 2.500, 3.000, 3.750, 4.000, 5.000, 6.000, 7.500, 8.000, 10.000, 12.000, 15.000, 20.000, 25.000, 30.000, 36.000, 48.000 ANGLES: 15°, 30°, 45°, 60°, 75°, 90°, 105°, 120°, 135°, 150°, 165°, 180° SURFACE ROUGHNESS AS PER ASA SM-1</p>								
<p>DRAWN: WJW CHECKED: J.D.H. D.O. APPD: [Signature]</p>				<p>TITLE: AIRCRAFT MARKINGS NUMERAL "5" DEPARTMENT OF NATIONAL DEFENCE ROYAL CANADIAN AIR FORCE</p>				
<p>SCALE: [Blank]</p>				<p>DRAWING NO. 357825 SHEET 1 OF 1</p>				