


REPORT ALL ERRORS TO D.O.

SYL	REV	DATE	APP
A	FIRST RELEASE		
	AUTH. DAE 5055 26 JUN 64		

OUTLINE INDICATES THE OVERALL SIZE WHEN USED FOR DECAL MANUFACTURE

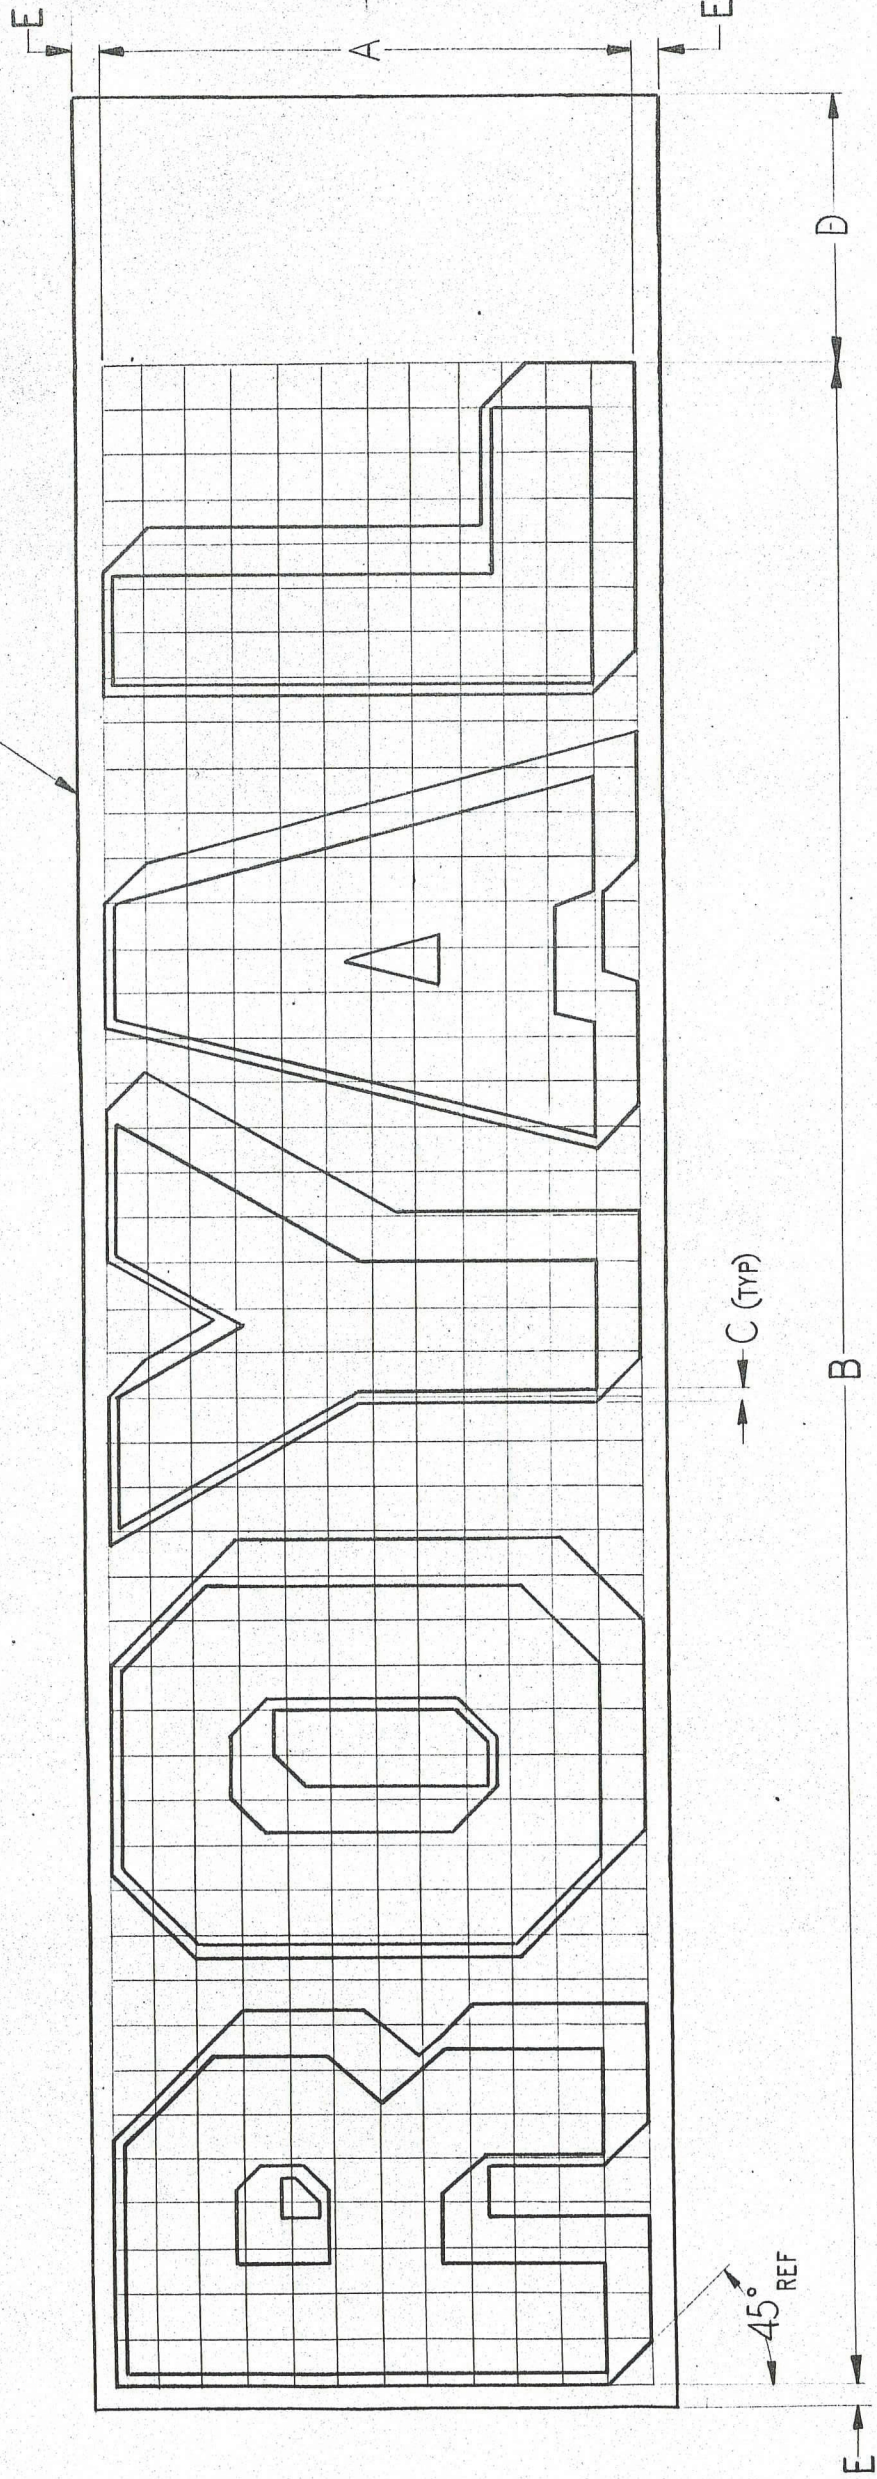

A	B	C	D	E	GRID
6	$22\frac{1}{2}$	$\frac{1}{8}$	3	$\frac{1}{4}$	$\frac{1}{2}$
9	$33\frac{3}{4}$	$\frac{3}{16}$	$4\frac{1}{2}$	$\frac{1}{2}$	$\frac{3}{4}$
12	45	$\frac{1}{4}$	6	$\frac{1}{2}$	1
15	$56\frac{1}{4}$	$\frac{5}{16}$	$7\frac{1}{2}$	$\frac{1}{2}$	$1\frac{1}{4}$

ITEM	DRAWING NO.	PART NO.	REF STOCK NO.	NAME	TITLE	DATE	REV.
				LAYOUT OF LETTERING	ROYAL		A
CHECKED: <i>[Signature]</i> 2 APR 64 DESIGNED: <i>[Signature]</i> 2 APR 64 DRAWN: <i>[Signature]</i> 19 APR 64 AUTH: <i>[Signature]</i> 20 JUN 64				DEPARTMENT OF NATIONAL DEFENCE ROYAL CANADIAN AIR FORCE			
DRAWING NO. 48294 SHEET 1 OF 1				DRAWING NO. 48294 SHEET 1 OF 1			