


REPORT ALL ERRORS TO D.O.

SYN.	REVISED	DATE	APPROVED
A	FIRST RELEASE	24 JUN 64	
AUTH: DAE 5055			

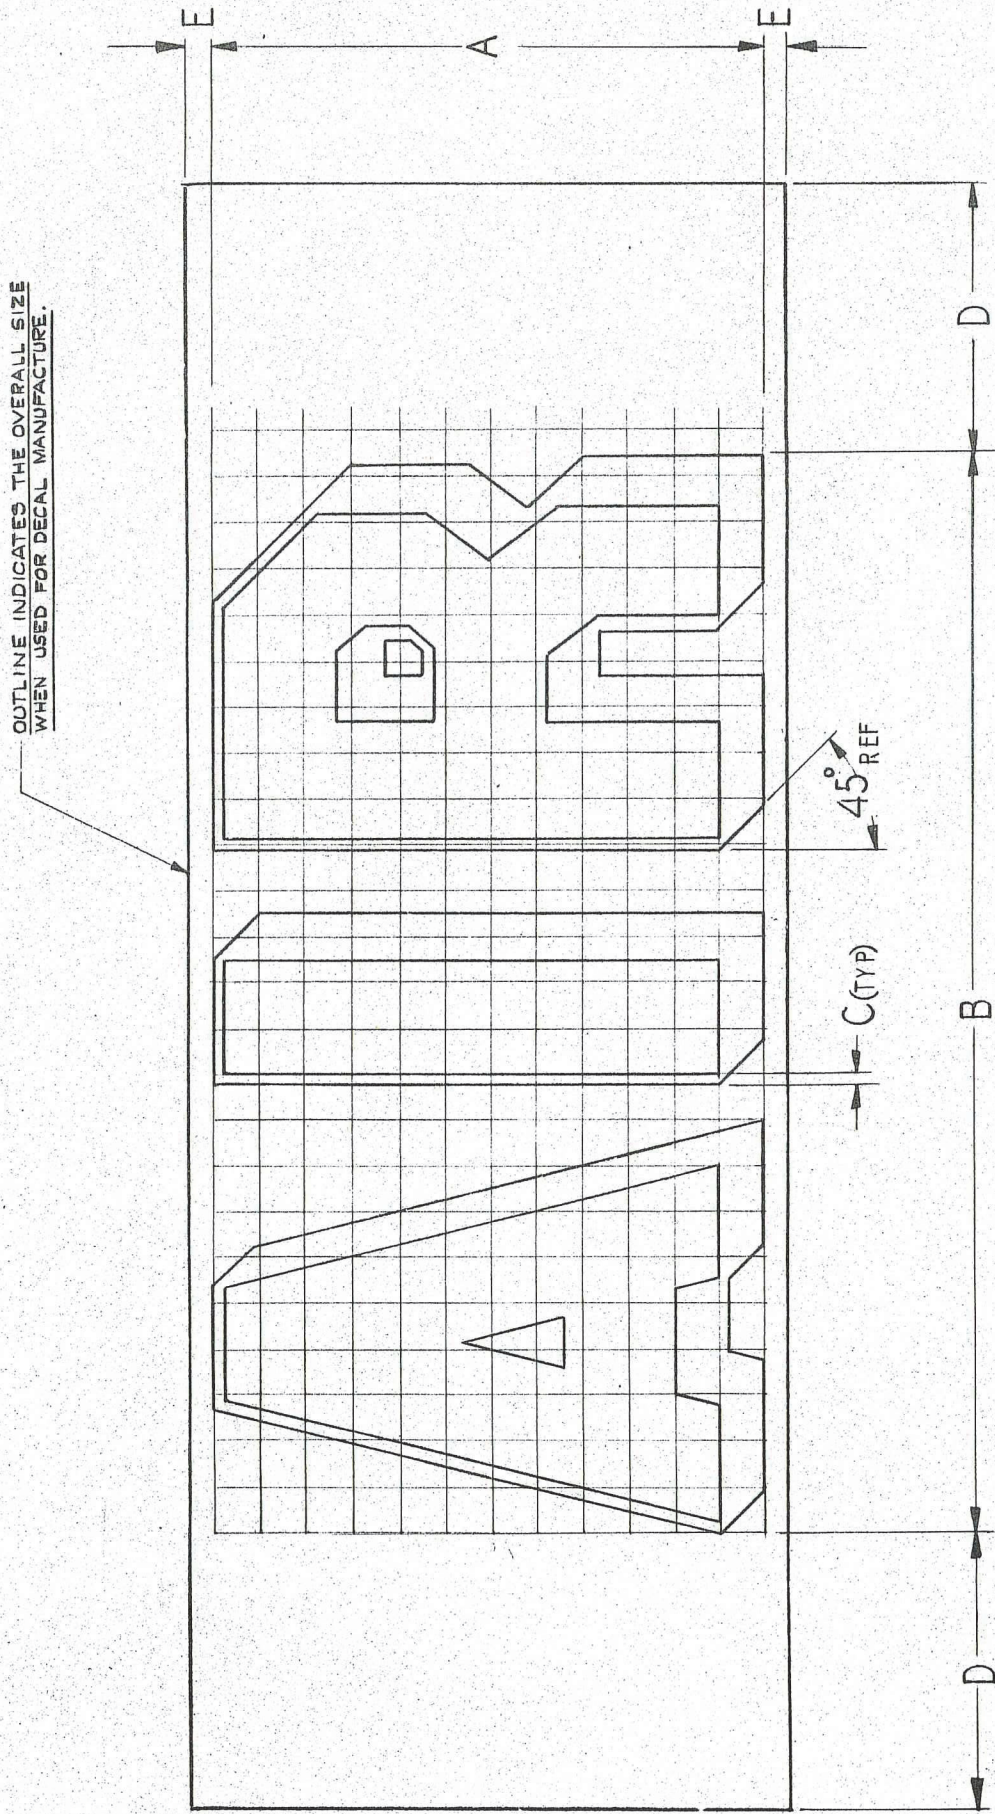

A	B	C	D	E	GRID
6	11 $\frac{3}{4}$	1	3	1	1 2
9	17 $\frac{5}{8}$	3	4 $\frac{1}{2}$	1	2 4
12	23 $\frac{1}{2}$	1	6	1	2 1
15	29 $\frac{3}{8}$	5	7 $\frac{1}{2}$	1	2 14

ITEM	DRAWING NO.	PART NO.	QUANT. STOCK NO.	NAME	L.S. I.P.A. NO. REQ.	SIZE AND DESCRIPTION	SPECIFICATION
FUNCTIONS: UNLESS OTHERWISE NOTED DIMENSIONS: UNLESS OTHERWISE NOTED FINISH: UNLESS OTHERWISE NOTED SURFACE FINISHES: AS PER S.A. 1111							
CHECKED: J.H. 1 APR 64 DRAWN: J.H. 1 APR 64 L.S. I.P.A. NO. REQ. 2 APR 64 ENG. TEST 2 APR 64 EXAM. T.P. 2 APR 64 AUTH: J.H. 1 APR 64							
TITLE: LAYOUT OF LETTERING "AIR" DEPARTMENT OF NATIONAL DEFENCE ROYAL CANADIAN AIR FORCE							
DRAWING NO. 48296							SHEET 1 OF 1