


REPORT ALL ERRORS TO D.O.

BY:	REVISED:	DATE:
A		
FIRST RELEASE AUTH: DAE 5055 2 & LINE 64		

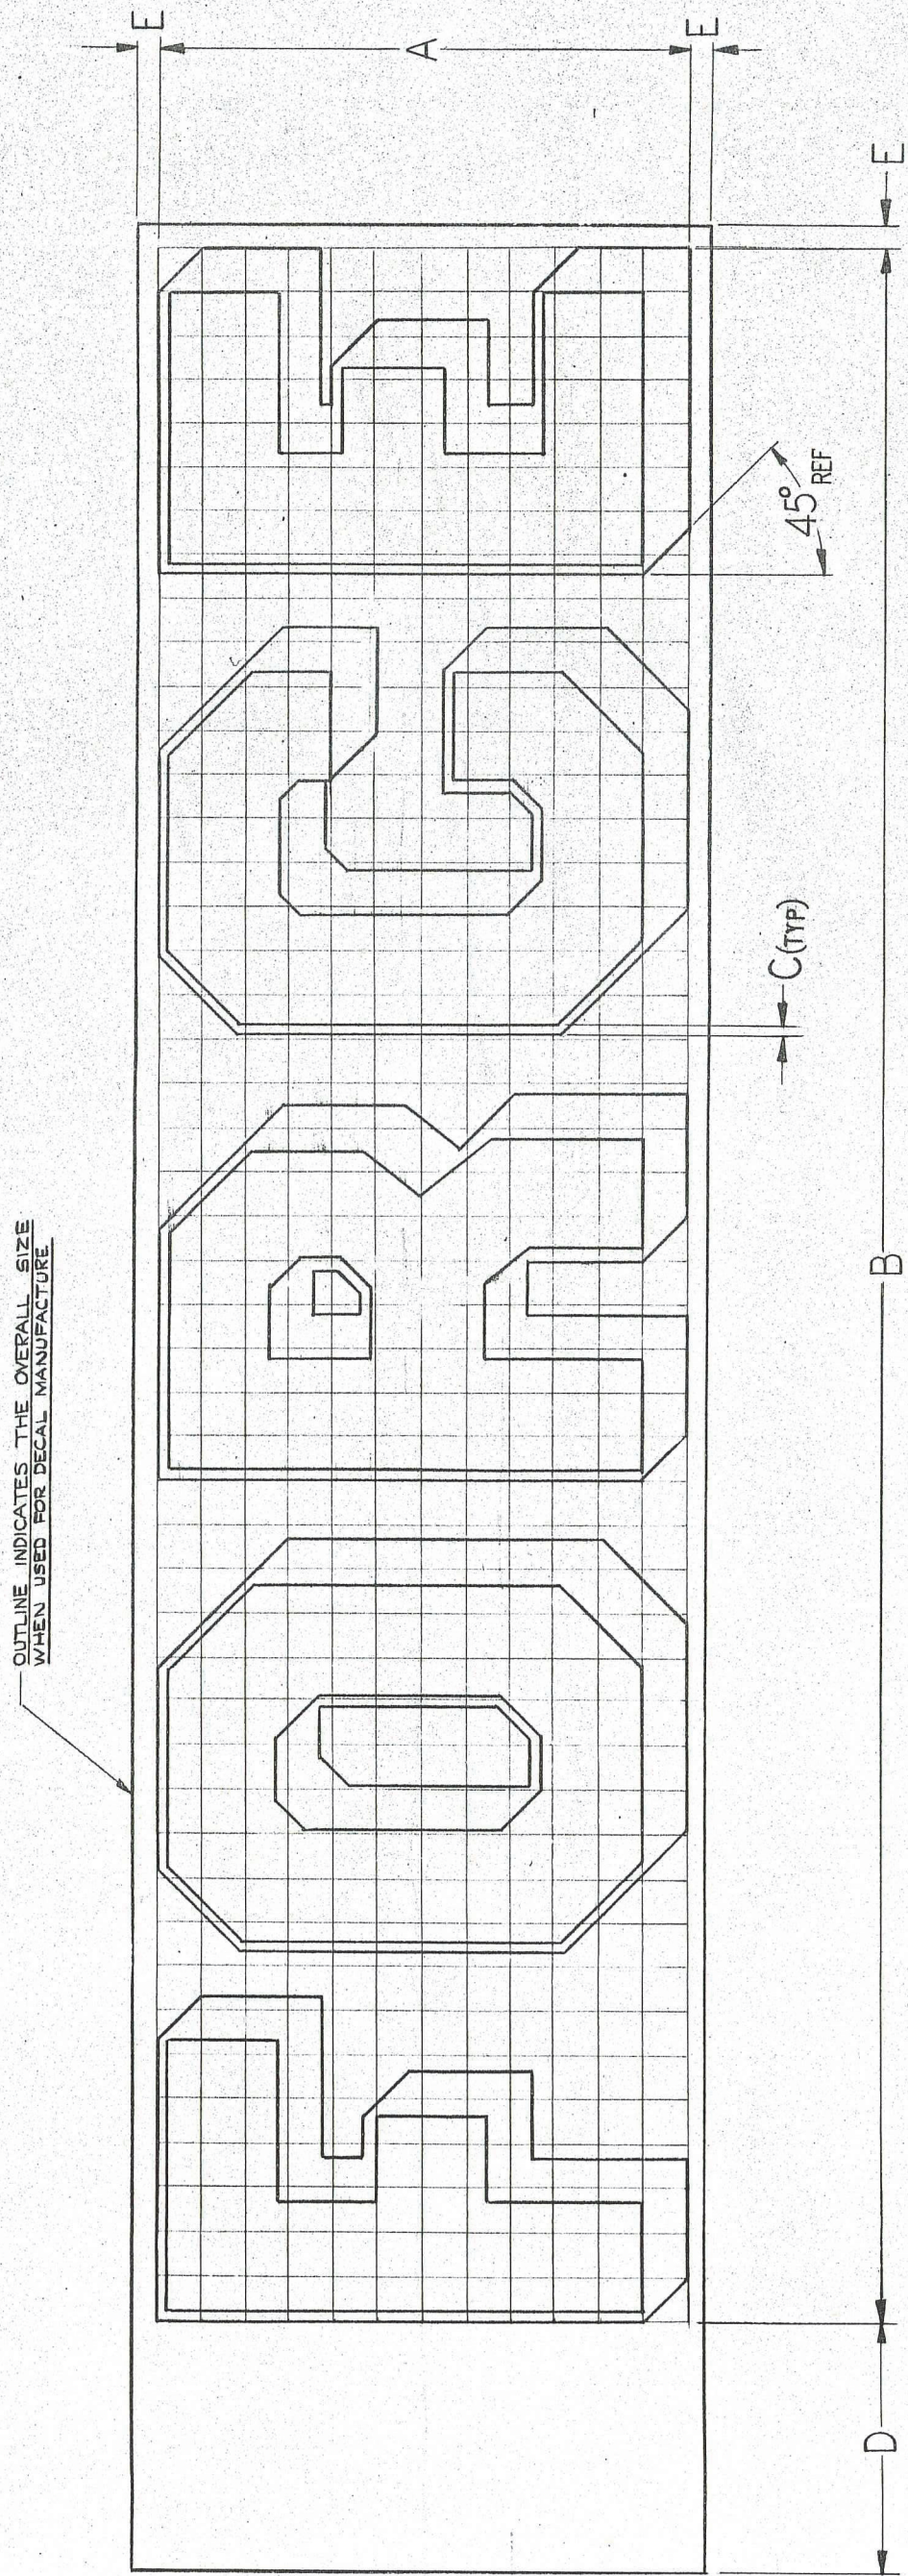

A	B	C	D	E	GRID
6	$23\frac{1}{2}$	$\frac{1}{8}$	3	$\frac{1}{4}$	$\frac{1}{2}$
9	$35\frac{1}{4}$	$\frac{3}{16}$	$4\frac{1}{2}$	$\frac{1}{2}$	$\frac{3}{4}$
12	47	$\frac{1}{4}$	6	$\frac{1}{2}$	1
15	$58\frac{3}{4}$	$\frac{5}{16}$	$7\frac{1}{2}$	$\frac{1}{2}$	$1\frac{1}{4}$

ITEM	DRAWING NO.	PART NO.	REF. PROJ. NO.	NAME	SITE AND DESCRIPTION	SPECIFICATION
				LAYOUT OF LETTERING OF FORCE		
PREPARED BY: J.M.K. 64 CHECKED BY: J.M.K. 64 DATE: 2 APR 64 SCALE: 1:1 TITLE: LAYOUT OF LETTERING OF FORCE		DRAWING NO. 48297 SHEET NO. 1 OF 1		DEPARTMENT OF NATIONAL DEFENCE ROYAL CANADIAN AIR FORCE		
D SCALE: 1:1 DATE: 2 APR 64						