


REPORT ALL ERRORS TO D.O.			
SYMBOL	REVISION	DATE	BY
A	FIRST RELEASE AUTH. DATE 2025.1.24.JAW/K		
B	REVISION FOR TAIL FOR EMSIGN DELETED. AUTH. DATE 2008.17.JAV/ES		
	DASH NO FOR COLOR MATERIALS DELETED AUTH. DATE 2008.15.FEB/ES		

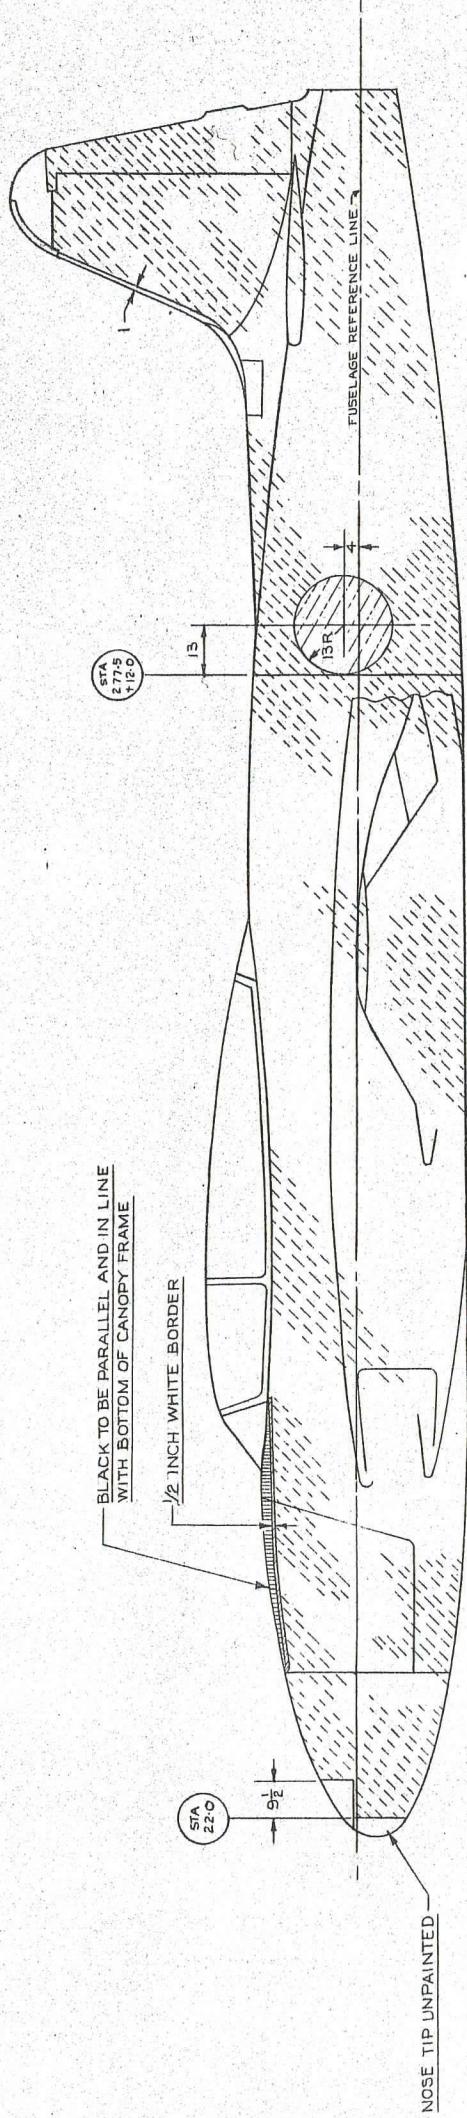

PORT SIDE
STARBOARD SIDE SIMILAR

SYMBOL COLOR SPEC CGSB 1-6P-12 (EXCEPT AS NOTED)

	BLACK
	WHITE 10-2
	BLACK 10-201
	ORANGE 8-5

NOTES
1. FOR INTERPRETATION OF THIS DRAWING REFER TO NOTE 1 OF DRAWING 51675.

THE DRAWING SUPERSEDES DWG NO. 51673


FILE	REVISED NO.	PART NO.	ISSUE NO.	DATE	BY	DESCRIPTION
51675	1					

DESIGNER	DATE	SCALE	TYPE	FINISH SCHEME
E.E.C.	1975.12.15	1:1	PRODUCTION	RED KNIGHT TSS AIRCRAFT

DEPARTMENT OF NATIONAL DEFENCE	ROYAL CANADIAN AIR FORCE
STAFFER	51771

REPORT ALL ERRORS TO D.C.

REV	REVISIONS	DATE	APPRO
A	FIRST RELEASE AUTH. DAE EDES 26 JUN 64		
B	SEE SHEET 1.		

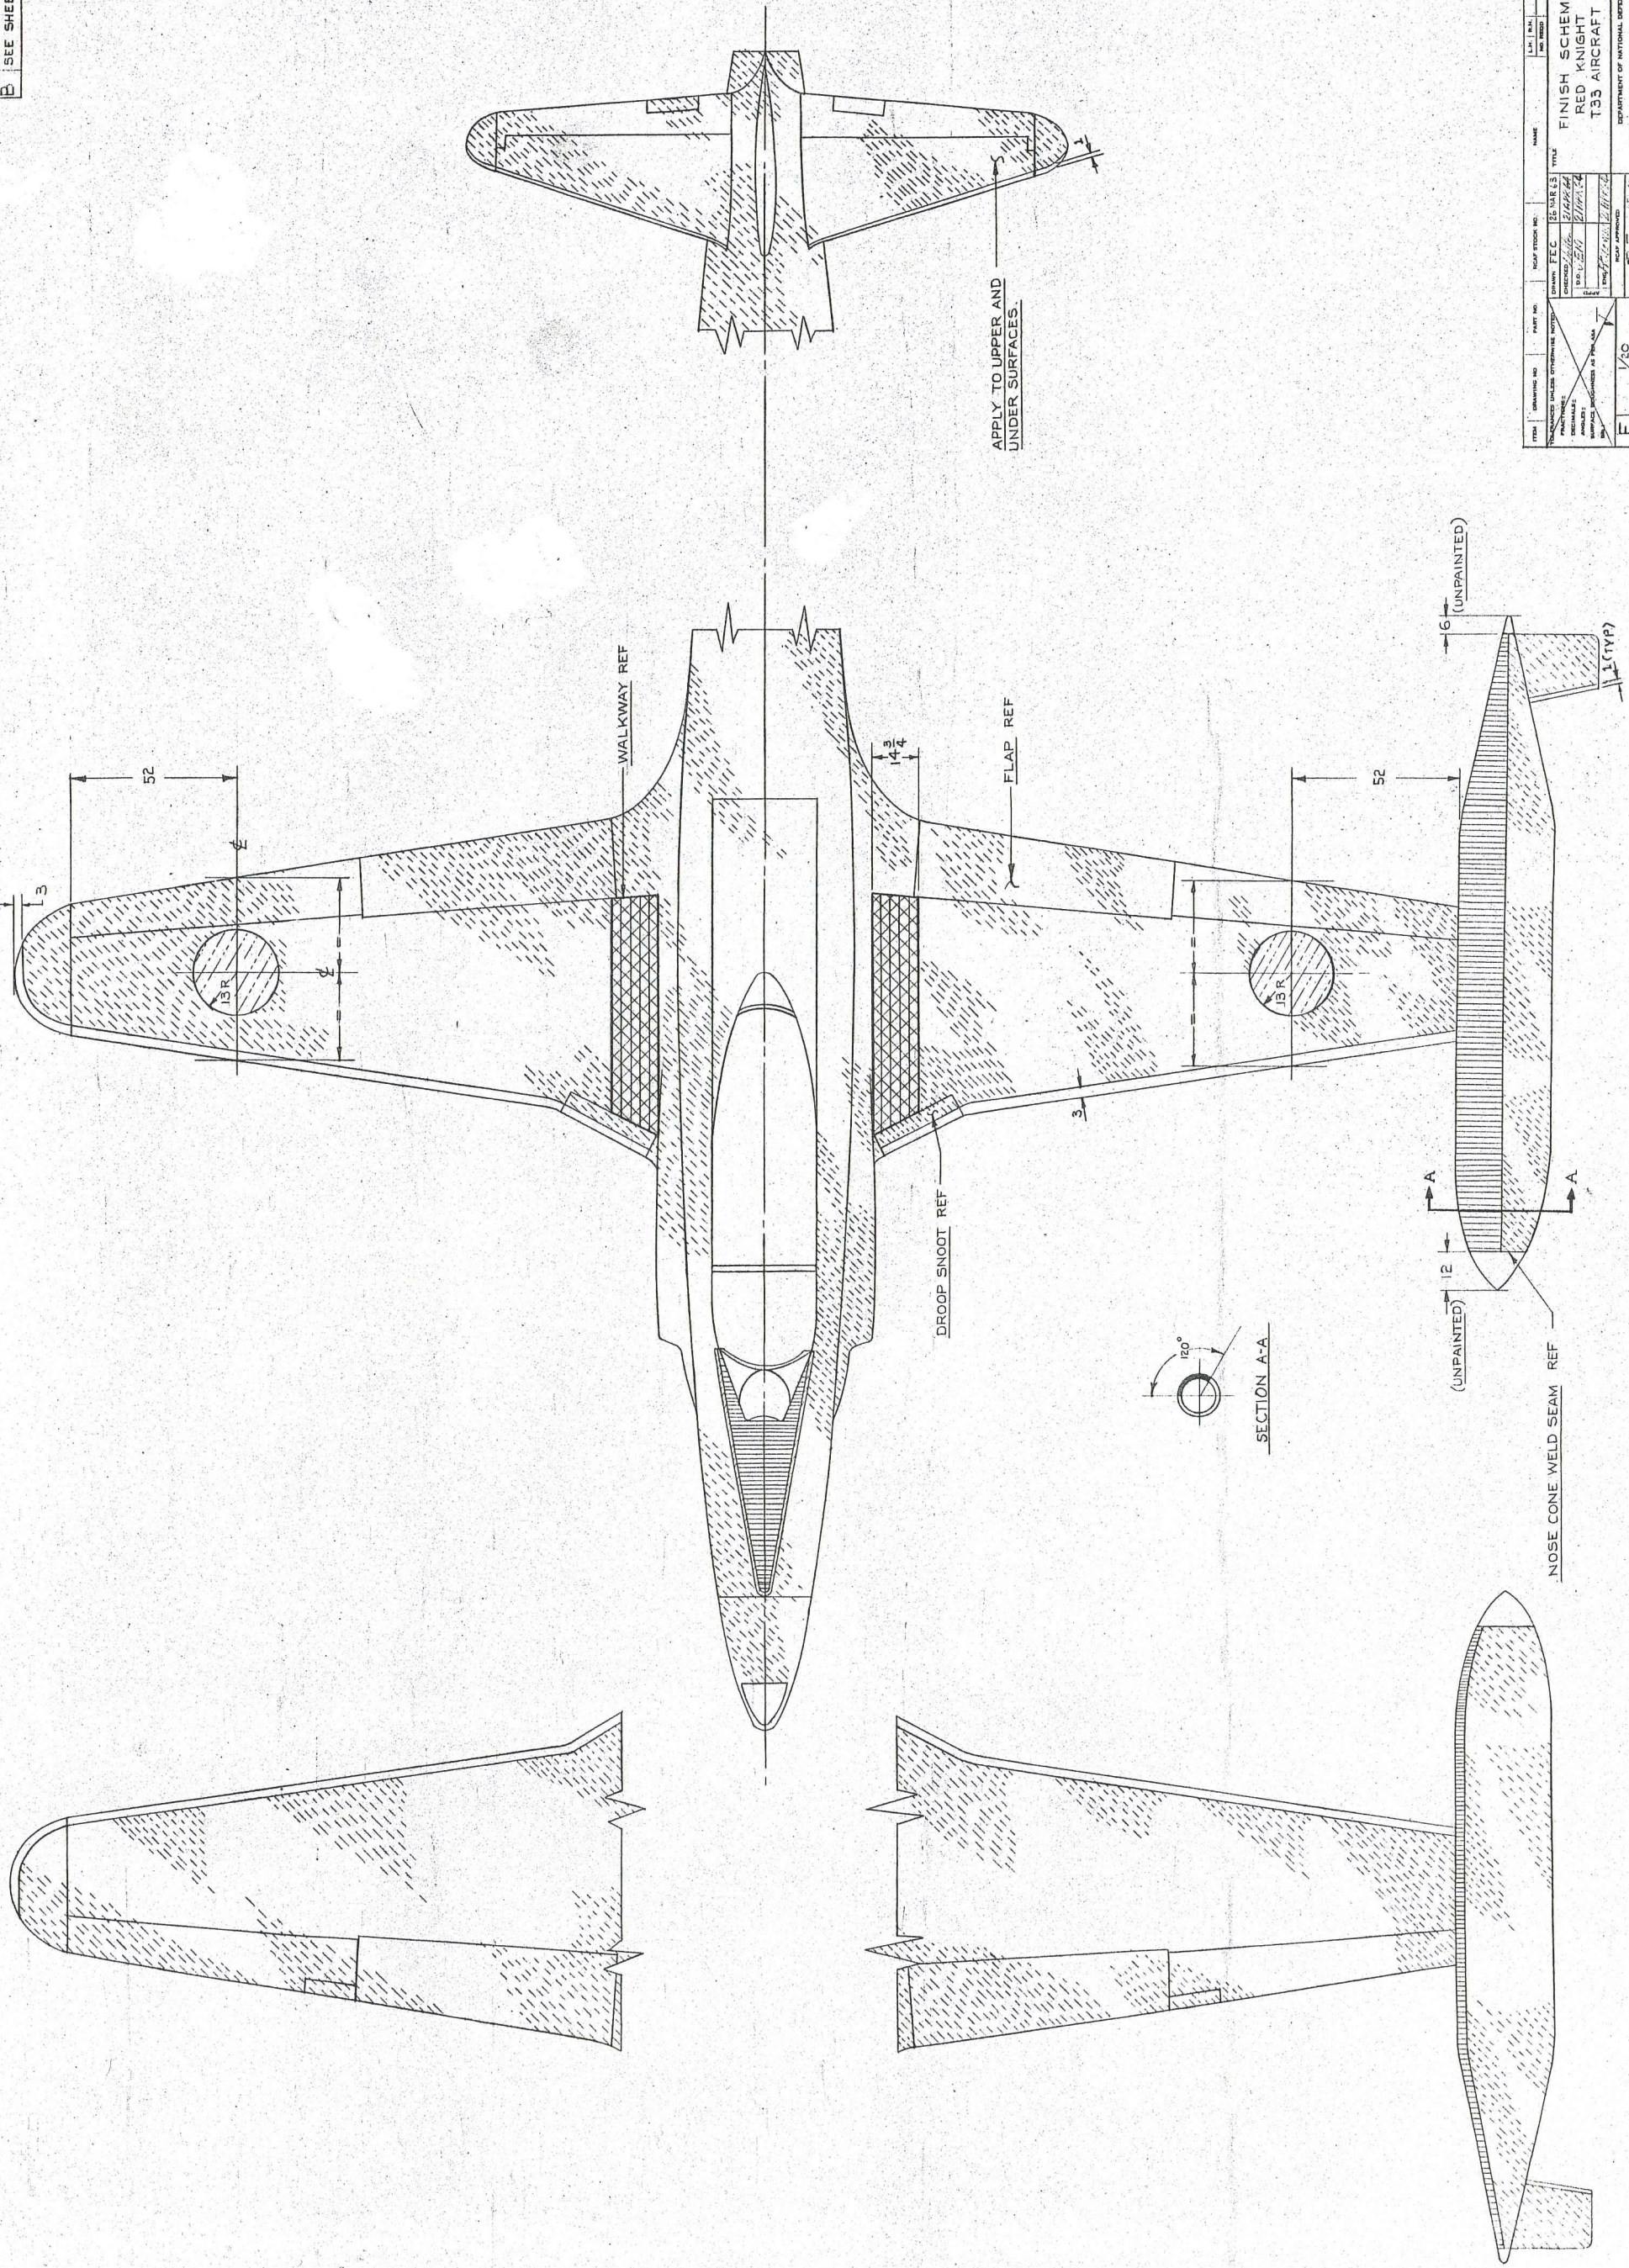

TYPE	DRAWING NO.	PART NO.	QUANTITY	DATE	BY	CHKD	APP'D
F	1/50						
DESIGNED BY		CHECKED BY		DATE		BY	
DRAWN BY		CHECKED BY		DATE		BY	
MATERIAL		FINISH		SCALE		SHEET	
F		1/50		5171		2	
NAME				FINISH SCHEME			
RED KNIGHT				T33 AIRCRAFT			
DEPARTMENT OF NATIONAL DEFENCE				ROYAL CANADIAN AIR FORCE			