


NOTE: CHAINAGES SHOWN ARE ALONG S R OF HIGGINS AVENUE

HIGGINS AVENUE

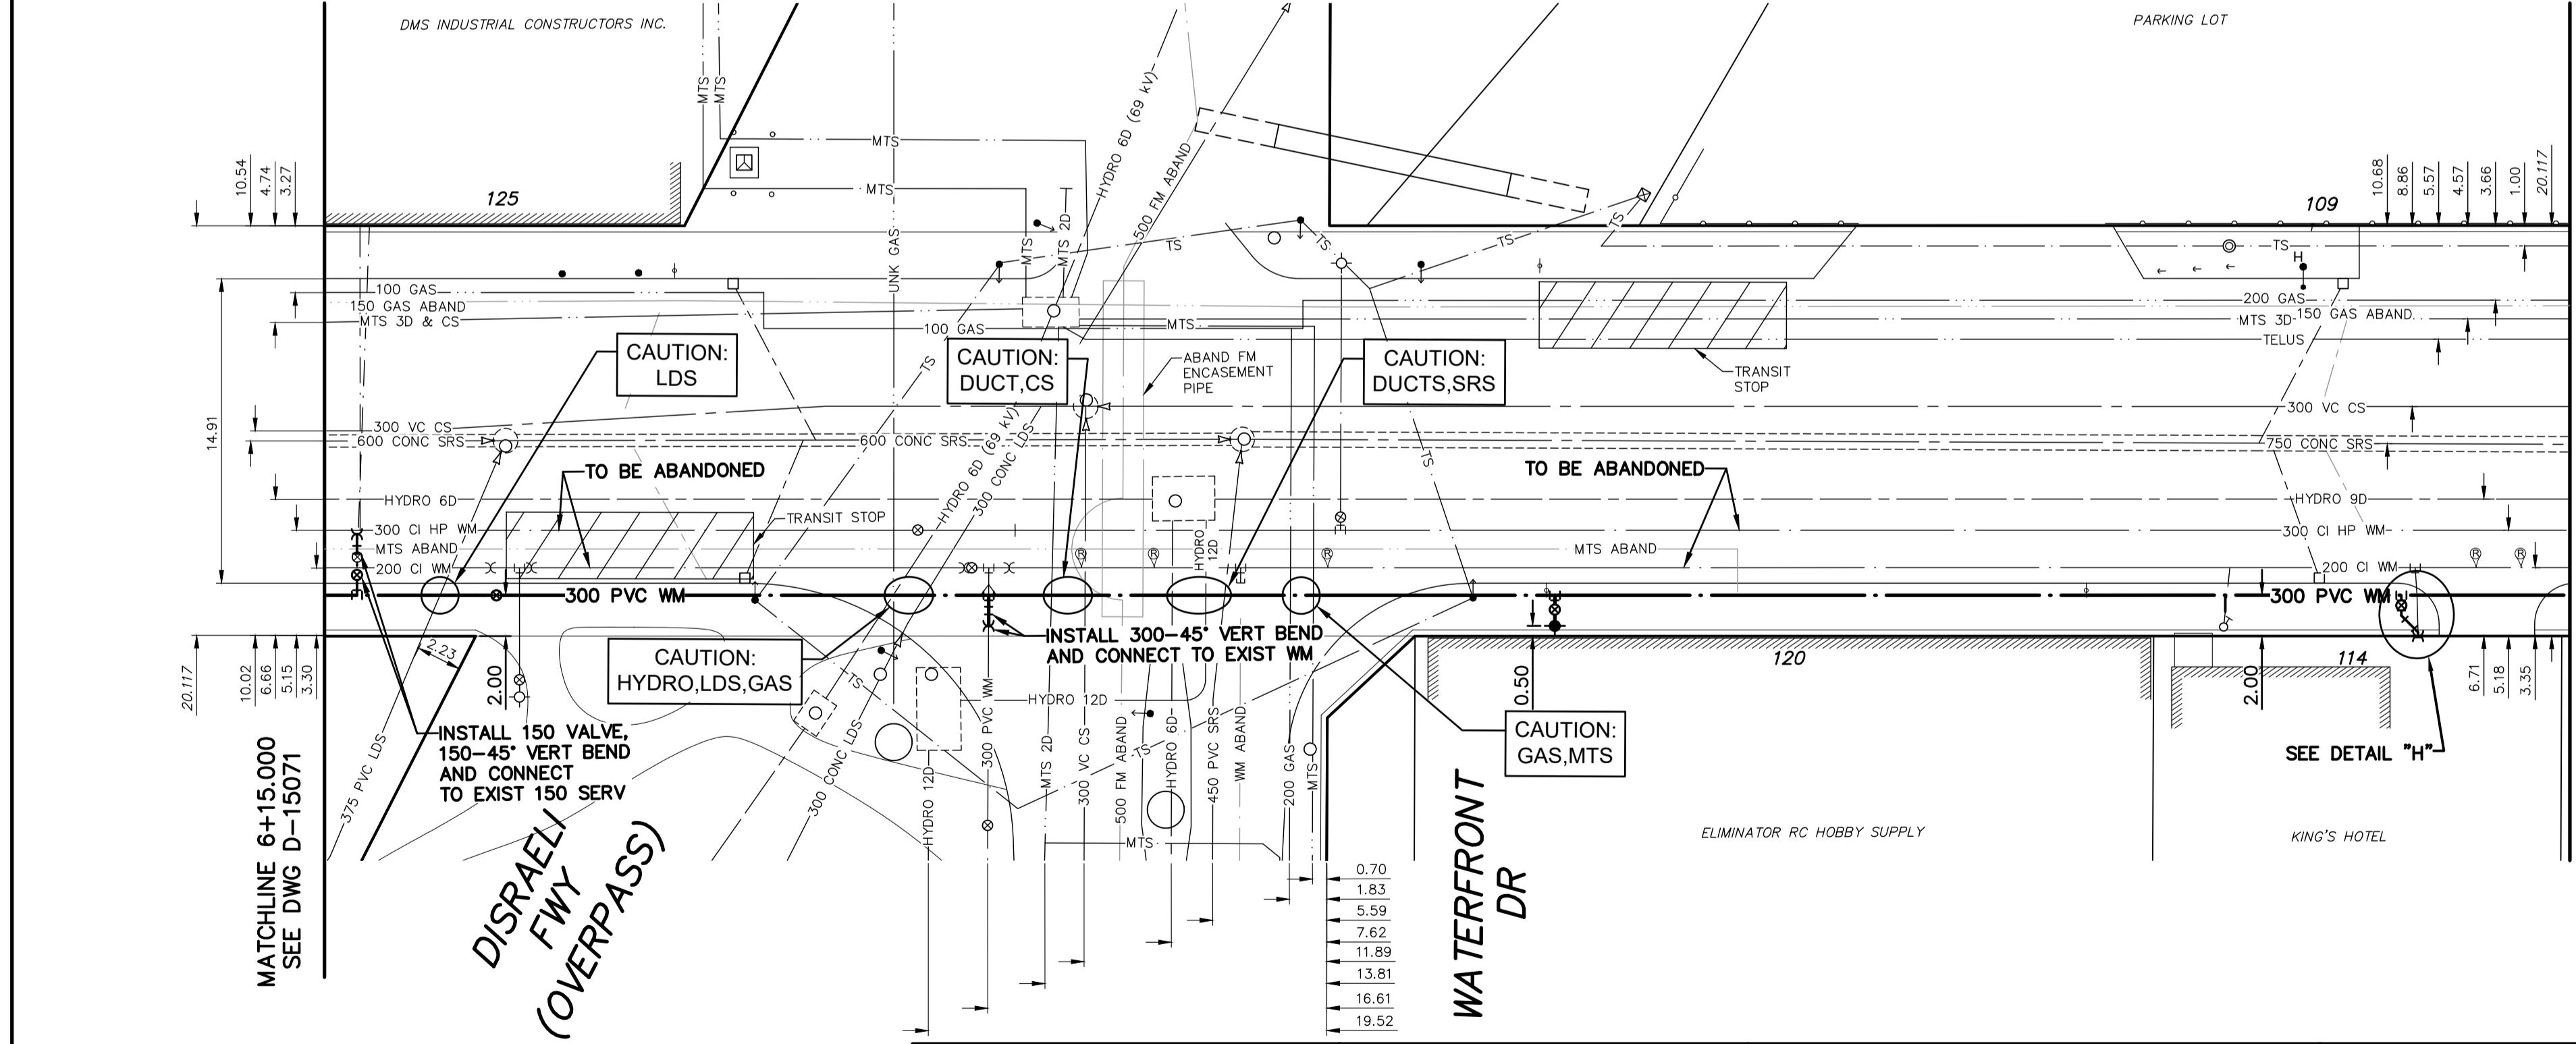

MATCHLINE 7+25.000
SEE DWG D-15073


WATER SERVICE INFORMATION

ADDRESS	SIZE (mm) MATERIAL (STREET)	SIZE (mm) MATERIAL (PROP.)	SHORT & LONG MEASUREMENT	CORP. LOCATION	REMARKS
125 HIGGINS AV COMMERCIAL	50 CU	50 CU	15.24 WEL BLDG. 46.94 WEL WATERFRONT DR	0.61 W.S.C.	RECONNECT SERVICE
120 HIGGINS AV COMMERCIAL	-	-	-	-	SERVICED OFF WATERFRONT DR
114 HIGGINS AV COMMERCIAL	25 CU	25 CU	2.44 EWL BLDG. 44.20 EEL WATERFRONT DR	OPP. S.C.	RECONNECT SERVICE
114 HIGGINS AV COMMERCIAL	-	-	-	-	RENEW SERVICE TO P/L
109 HIGGINS AV COMMERCIAL	25 CU	50 CU	-	-	FIRE SERVICE

* SERVICES TO BE RENEWED TO R. ALL OTHERS TO BE RECONNECTED

FOR INDEX SEE D-15066

NOTE: ALL VALVES TO BE INSTALLED COUNTERCLOCKWISE TO CLOSE

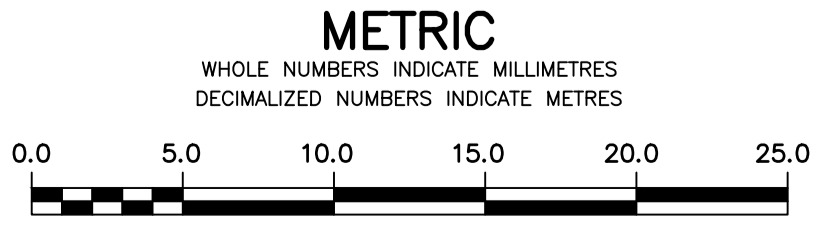

WARNING
IF POWER EQUIPMENT OR EXPLOSIVES ARE TO BE USED FOR EXCAVATION ON THIS PROJECT THE CONTRACTOR MUST:
1) NOTIFY THE GAS COMPANY OF THE PROPOSED LOCATION OF EXCAVATION.
2) TAKE PRECAUTION TO AVOID DAMAGE TO GAS COMPANY INSTALLATIONS.
SEE PROVINCIAL REGULATION 210/72 FOR DETAILS

LOCATION APPROVED UNDERGROUND STRUCTURES
SUPV. U/G STRUCTURES COMMITTEE DATE
NOTE:
LOCATION OF UNDERGROUND STRUCTURES AS SHOWN ARE BASED ON THE BEST INFORMATION AVAILABLE BUT NO GUARANTEE IS GIVEN THAT ALL EXISTING UTILITIES ARE SHOWN OR THAT THE GIVEN LOCATIONS ARE EXACT. CONFIRMATION OF EXISTENCE AND EXACT LOCATION OF ALL SERVICES MUST BE OBTAINED FROM THE INDIVIDUAL UTILITIES BEFORE PROCEEDING WITH CONSTRUCTION.

B.M. ELEV.	35-001 233.054	3-F - Bolt in W. wall of Concourse, C.P.R. Station, Higgins Ave., 15.5 m N. S.W. Cor. of Concourse.
NO.	REVISIONS	DATE BY

MORRISON HERSHFIELD	
DESIGNED BY: JKH	CHECKED BY: HAK
DRAWN BY: DML	APPROVED BY: BWB
SCALE: HORIZONTAL 1:250 VERTICAL 1:50	RELEASED FOR CONSTRUCTION
DATE: 2018 04 12	DATE:

ENGINEER'S SEAL
ORIGINAL SIGNED BY H.A. KATZ
2018 04 16

THE CITY OF WINNIPEG
WATER AND WASTE DEPARTMENT
ENGINEERING DIVISION

2018 WATER MAIN RENEWALS
CONTRACT 1
HIGGINS AVENUE
7 m W OF DISRAELI FREEWAY TO
40 m W OF GOMEZ STREET

SHEET 8 OF 20
CITY DRAWING NUMBER
D-15072