


1 LOWER LEVEL PLAN  
1 : 50



2 ROAD LEVEL PLAN  
1 : 50

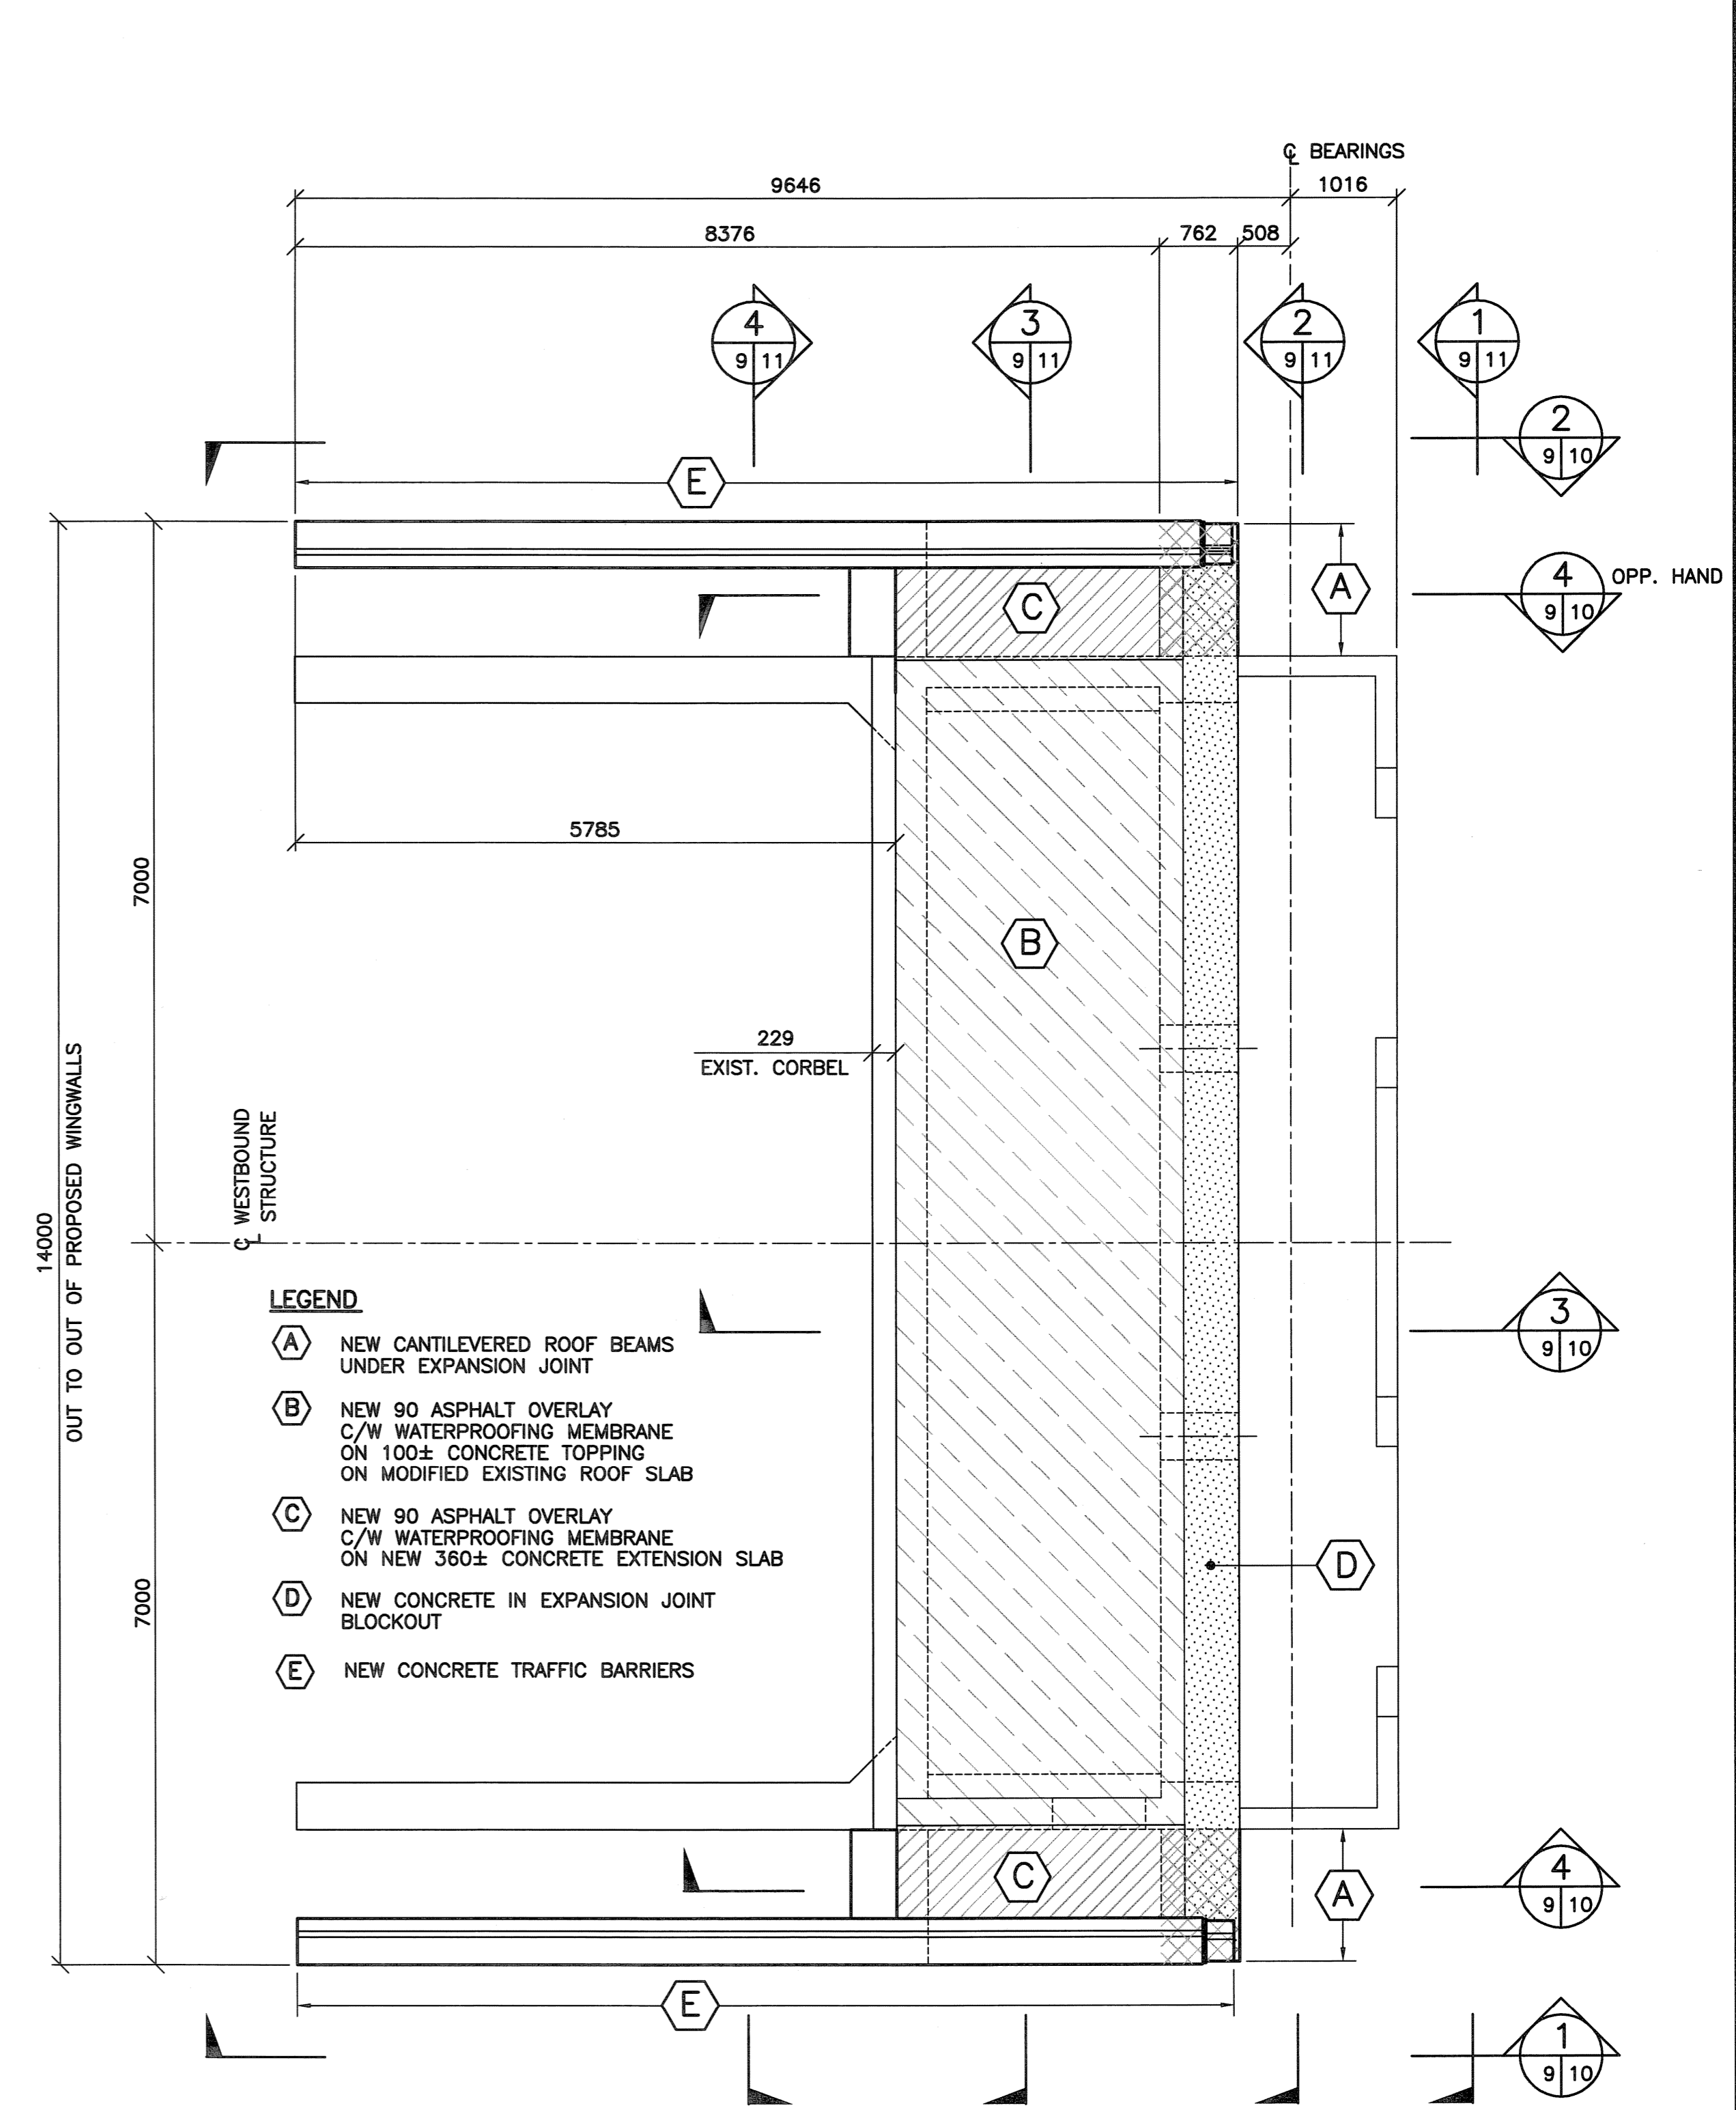

B.M. ELEV.	F.B.	<b>WARDROP</b> Engineering Inc.	ORIGINAL DRAWING REVISION "00" SEALED BY E.F. SHEHATA 08.02.05
DESIGNED BY E.F.S.	CHECKED BY <i>[Signature]</i>	HOR. SCALE: AS NOTED	CONSULTANT DRAWING NO. 0600070700-DWG-S1109-00
DRAWN BY P.S.	APPROVED BY <i>[Signature]</i>		
01 ISSUED FOR ADDENDUM #2 08.03.05	DATE BY	VERTICAL: AS NOTED	
00 ISSUED FOR TENDER 08.02.05	DATE BY E.F.S.	ACCEPTED BY DATE	
NO. REVISIONS	DATE BY	DATE 08.02.05	BANDY FINCH, P. ENG BRIDGE PROJECT ENGINEER

**THE CITY OF WINNIPEG**  
PUBLIC WORKS DEPARTMENT  
TRANSPORTATION ENGINEERING DIVISION

**Winnipeg**

**FORT GARRY TWIN BRIDGES**  
WESTBOUND STRUCTURE REHABILITATION  
AND ASSOCIATED ROADWORKS

CITY DRAWING NUMBER  
B173-08-009W  
SHEET 9 OF 54

WEST ABUTMENT - CONCRETE DETAILS 1  
9