


DEMOLITION NOTES:

- ① REMOVE SINK
- ② SEE PROPOSED NOTE 1
- ③ REMOVE EXISTING LIGHTS
- ④ RELOCATE THERMOSTAT
- ⑤ REPLACE EXISTING HWT WITH NEW HWT - SEE MECH
- ⑥ EXISTING LIGHTS TO REMAIN IN THE GARAGE AREA

SYMBOL LEGEND:

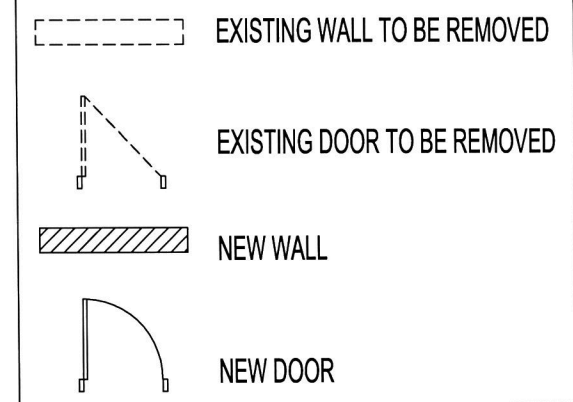

NOTE 1

- PIPES AT FLOORING:
-CUT OFF ALL EXISTING PIPES BELOW FLOOR SURFACES. INFILL WITH 30Mpa CONCRETE
- CONCRETE SURFACE ST G-36
-REMOVE ALL UPSTAND PADS FROM G-36.
-SHOT BLAST LOOSE/DAMAGED AREAS
-SEE FLOOR FINISH A2.3R2



ENLARGED MAIN FLOOR PLAN - DEMOLITION
SCALE: 1/8"=1'-0"

Neil Cooper Architect Inc.
109-374 River AVE, Winnipeg, Manitoba R3L 0E4

DRAWING: **DEMO CLARIFICATION**
PROJECT: **1539 WAVERLEY STREET**

DRAWN BY: AR	DATE: NOV 12 2019	SHEET NO:
CHECKED BY: NC	SCALE: As Noted	SK -1
FILE: 19067\CONTRACT\CONTRACTORS\ARCH\2 SK1.dwg		