
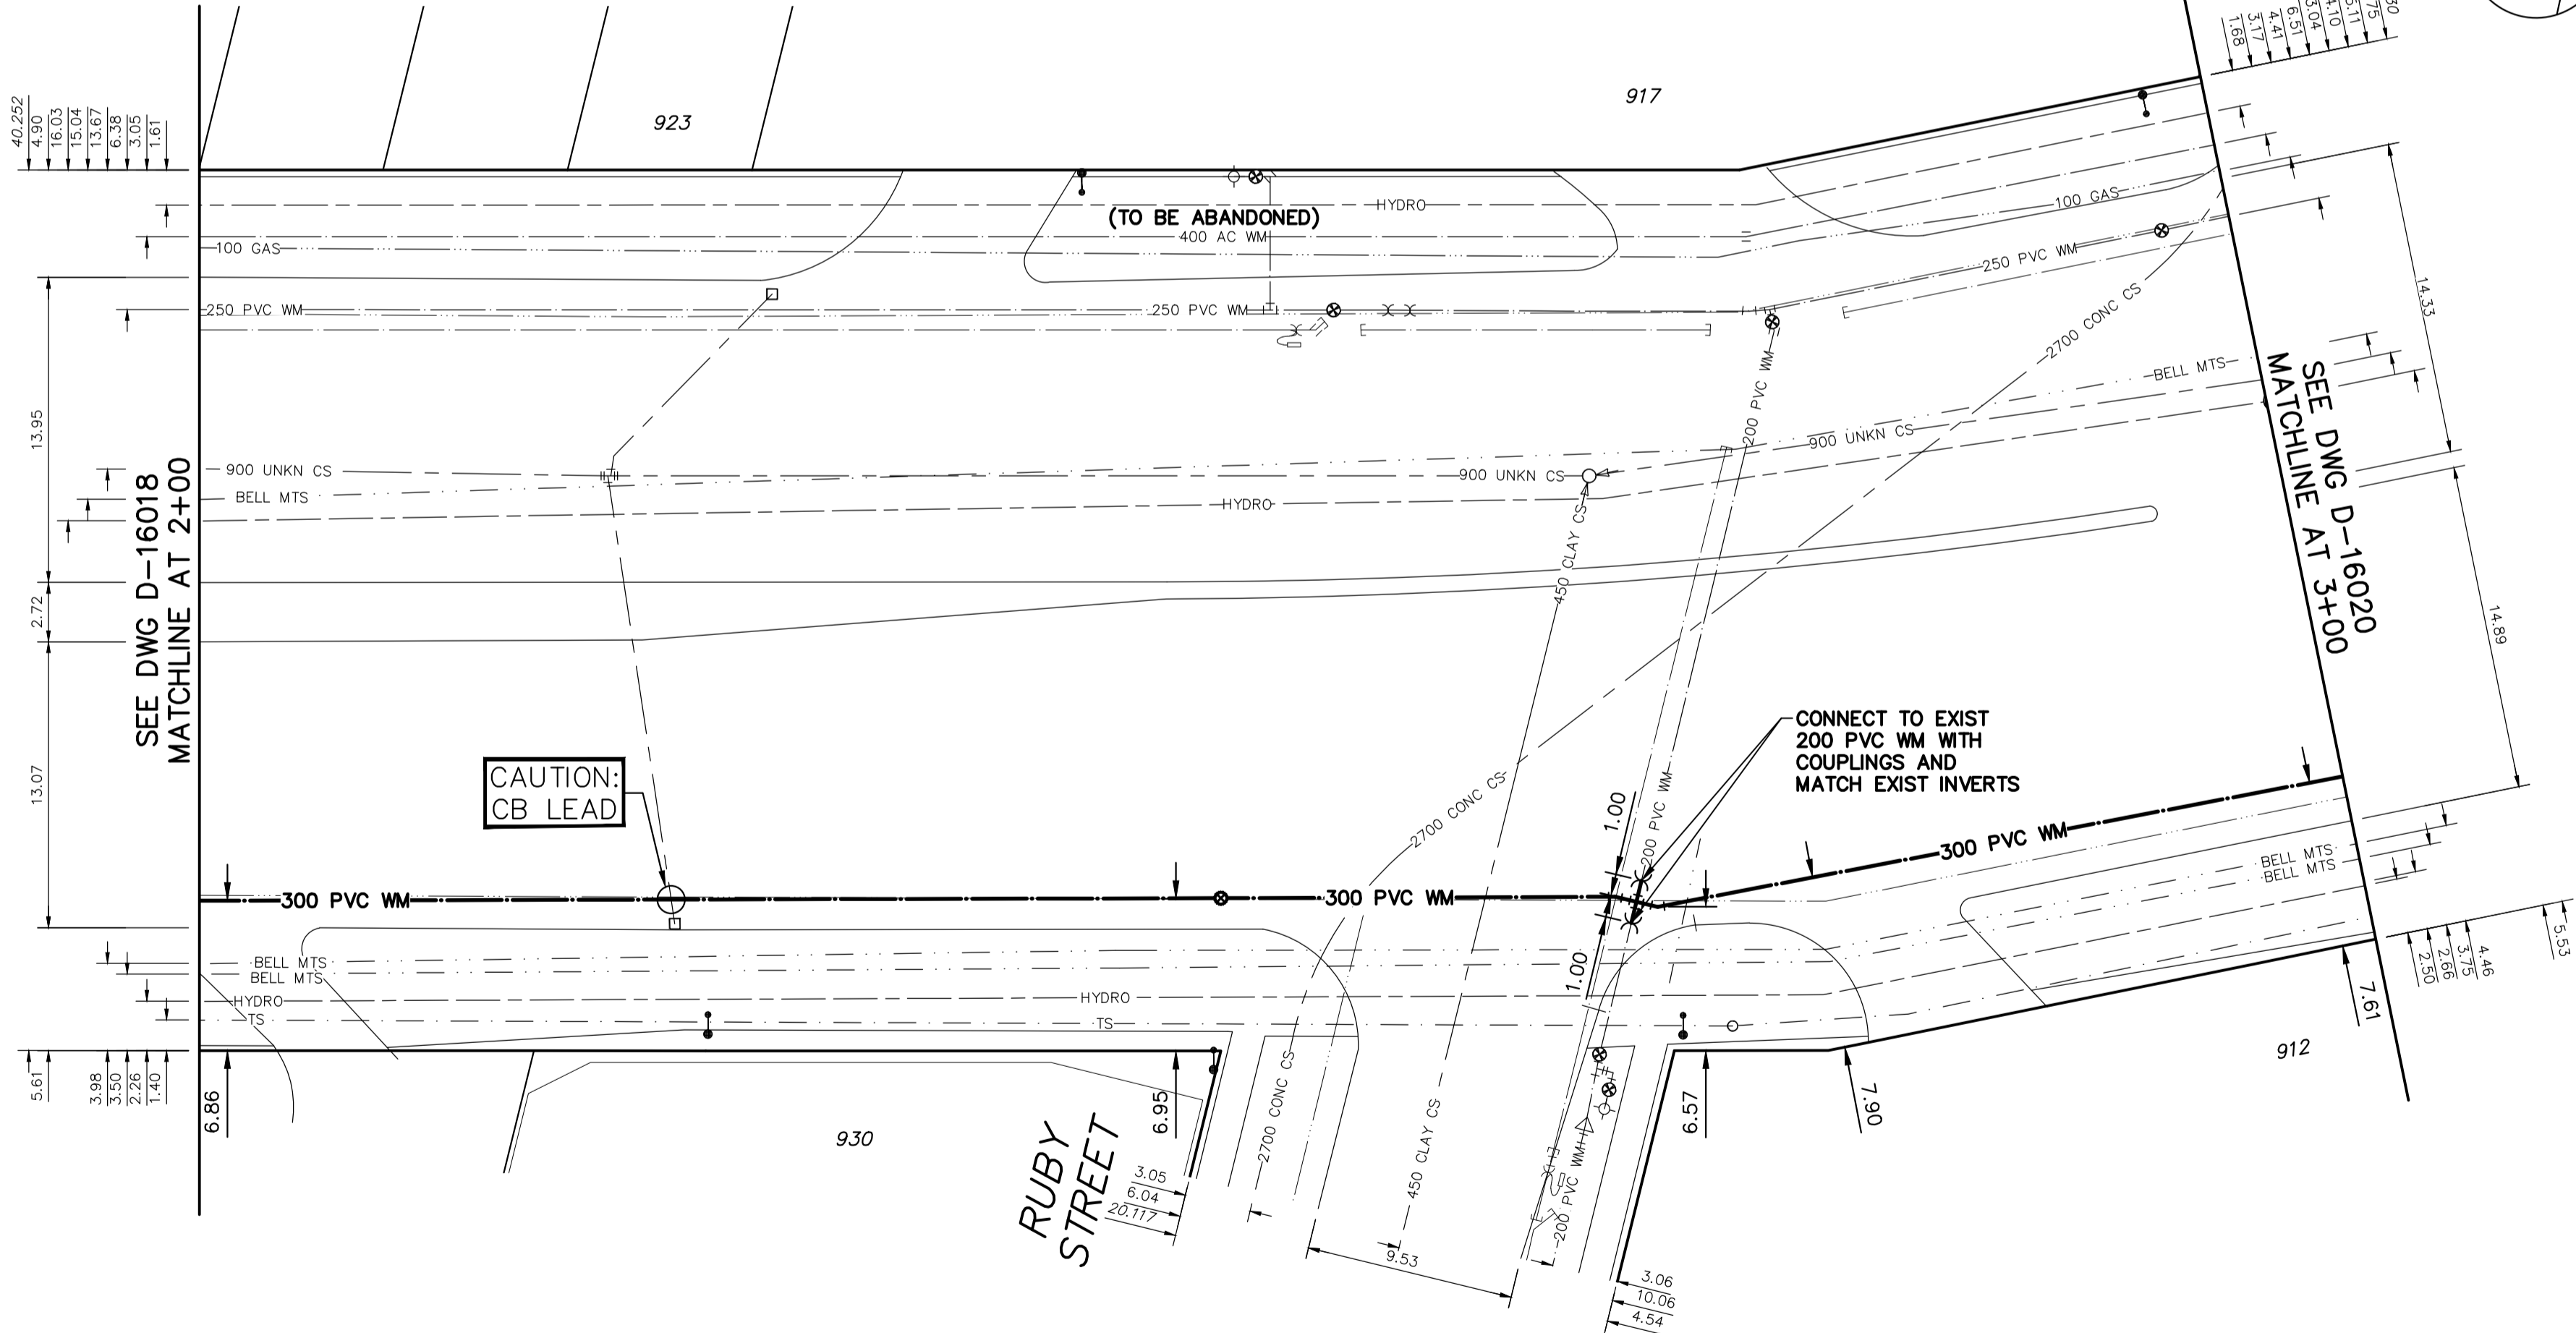


NOTE: CHAINAGES SHOWN ARE ALONG
S. R. OF PORTAGE AVE
PORTAGE AVENUE

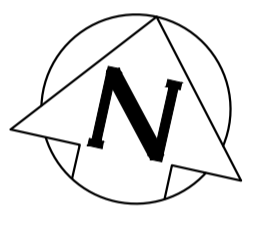


WATER SERVICE INFORMATION

ADDRESS	SIZE (mm) MATERIAL (STREET)	SIZE (mm) MATERIAL (PROP.)	SHORT & LONG MEASUREMENT	CORP. LOCATION	REMARKS
934 PORTAGE AVE COMMERCIAL	UNKN	UNKN	UNKN	UNKN	-
930 PORTAGE AVE COMMERCIAL	38	38	5.5 N/NHL	0.7 N OF CS	-
923 PORTAGE AVE COMMERCIAL	CU	CU	76.6 N/NHL PRESTON	UNKN	-
917 PORTAGE AVE COMMERCIAL	UNKN	UNKN	UNKN	UNKN	-
912 PORTAGE AVE COMMERCIAL	UNKN	UNKN	UNKN	UNKN	-

*SERVICES TO BE RENEWED TO R. ALL OTHERS TO BE RECONNECTED

NOTE: ALL VALVES TO BE INSTALLED
COUNTERCLOCKWISE TO CLOSE

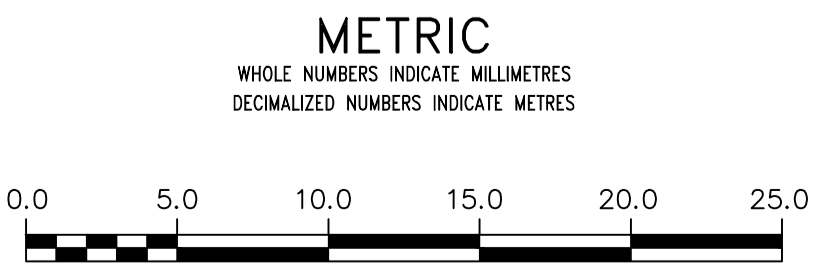

WARNING
IF POWER EQUIPMENT OR EXPLOSIVES
ARE TO BE USED FOR EXCAVATION ON
THIS PROJECT THE CONTRACTOR MUST:
1) NOTIFY THE GAS COMPANY OF THE
PROPOSED LOCATION OF EXCAVATION.
2) TAKE PRECAUTION TO AVOID DAMAGE
TO GAS COMPANY INSTALLATIONS.
SEE PROVINCIAL REGULATION 210/72 FOR DETAILS

LOCATION APPROVED
UNDERGROUND STRUCTURES
SUPV. U/G STRUCTURES COMMITTEE DATE
NOTE:
LOCATION OF UNDERGROUND STRUCTURES AS
SHOWN ARE BASED ON THE BEST INFORMATION
AVAILABLE BUT NO GUARANTEE IS GIVEN THAT ALL
EXISTING UTILITIES ARE SHOWN OR THAT THE GIVEN
LOCATIONS ARE EXACT. CONFIRMATION OF
EXISTENCE AND EXACT LOCATION OF ALL
SERVICES MUST BE OBTAINED FROM THE INDIVIDUAL
UTILITIES BEFORE PROCEEDING WITH CONSTRUCTION.

B.M. ELEV.	NO.	REVISIONS	DATE	BY
	3	ADDENDUM 1	2021/05/06	R.H.
	2	RE-ISSUED FOR TENDER	2021/04/29	R.H.
	1	ISSUED FOR TENDER	2021/04/28	R.H.
	0	ISSUED FOR DESIGN REVIEW	2021/04/27	R.H.

wsp
111-93 Lombard Avenue
Winnipeg, Manitoba
R3B 3B1 Canada
Phone: 204-943-3178
Fax: 204-943-4948
wsp.com

DESIGNED BY	R.H.	CHECKED BY	S.M.
DRAWN BY	R.H.	APPROVED BY	S.M.
SCALE:	HORIZONTAL 1:250	RELEASED FOR CONSTRUCTION	
	VERTICAL 1:50		
DATE	2021 05 07	DATE	

ENGINEER'S SEAL
NOT FOR CONSTRUCTION
CONSULTANT DRAWING NUMBER
211-00299-00-04

THE CITY OF WINNIPEG
WATER AND WASTE DEPARTMENT
ENGINEERING DIVISION
2021 WATER MAIN RENEWAL-CONTRACT 07
SHEET 04 OF 12
CITY DRAWING NUMBER
D-16019
PORTAGE AVENUE
15.9 E OF RUBY ST TO
32.6 E OF LENORE ST

**ENGINEERS
GEO-SCIENTISTS
MANITOBA**
Certificate of Authorization
WSP Canada Inc.
No. 5750