


WATER SERVICE INFORMATION

ADDRESS	SIZE (mm)	SIZE (mm)	SHORT & LONG MEASUREMENT	CORP. LOCATION	REMARKS
	MATERIAL (STREET)	MATERIAL (PROP.)			
811 PORTAGE AVE COMMERCIAL	UNKN	UNKN	UNKN	UNKN	-
809 PORTAGE AVE COMMERCIAL	UNKN	UNKN	UNKN	UNKN	-
807 PORTAGE AVE COMMERCIAL	25	25	6.20 EWL BLDG	OPP OF S/C	-
800 PORTAGE AVE COMMERCIAL	CU	LEAD	6.2 EEL BEVERLY ST	-	-
800 PORTAGE AVE COMMERCIAL	CU	UNKN	15.85 EEL CANORA ST	-	-
800 PORTAGE AVE COMMERCIAL	150	UNKN	15.09 EWL BLDG	25.0 W OF SC	-
789 PORTAGE AVE COMMERCIAL	20	UNKN	4.29 EEL BLDG	0.75 E OF S/C	-
781 PORTAGE AVE COMMERCIAL	UNKN	UNKN	23.92 EEL BEVERLY ST	UNKN	-
779 PORTAGE AVE COMMERCIAL	UNKN	UNKN	UNKN	UNKN	-
777 PORTAGE AVE COMMERCIAL	150	150	4.55 SNL BLDG	0.55 W OF S/C	-
771 PORTAGE AVE COMMERCIAL	UNKN	UNKN	16.5 WWL TORONTO ST	UNKN	-

*SERVICES TO BE RENEWED TO R. ALL OTHERS TO BE RECONNECTED

NOTE: ALL VALVES TO BE INSTALLED COUNTERCLOCKWISE TO CLOSE

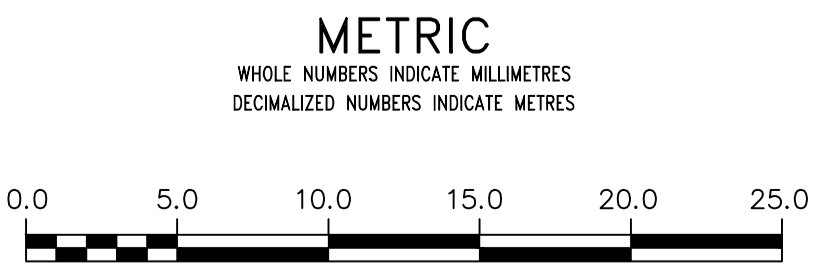

WARNING
IF POWER EQUIPMENT OR EXPLOSIVES ARE TO BE USED FOR EXCAVATION ON THIS PROJECT THE CONTRACTOR MUST:
1) NOTIFY THE GAS COMPANY OF THE PROPOSED LOCATION OF EXCAVATION.
2) TAKE PRECAUTION TO AVOID DAMAGE TO GAS COMPANY INSTALLATIONS.
SEE PROVINCIAL REGULATION 210/72 FOR DETAILS

LOCATION APPROVED UNDERGROUND STRUCTURES
SUPV. U/G STRUCTURES COMMITTEE DATE
NOTE:
LOCATION OF UNDERGROUND STRUCTURES AS SHOWN ARE BASED ON THE BEST INFORMATION AVAILABLE BUT NO GUARANTEE IS GIVEN THAT ALL EXISTING UTILITIES ARE SHOWN OR THAT THE GIVEN LOCATIONS ARE EXACT. CONFIRMATION OF EXISTENCE AND EXACT LOCATION OF ALL SERVICES MUST BE OBTAINED FROM THE INDIVIDUAL UTILITIES BEFORE PROCEEDING WITH CONSTRUCTION.

B.M. ELEV.	NO.	REVISIONS	DATE	BY
	3	ADDENDUM 1	2021/05/06	R.H.
	2	RE-ISSUED FOR TENDER	2021/04/29	R.H.
	1	ISSUED FOR TENDER	2021/04/28	R.H.
	0	ISSUED FOR DESIGN REVIEW	2021/04/27	R.H.

wsp
111-93 Lombard Avenue
Winnipeg, Manitoba
R3B 3B1 Canada
Phone: 204-943-3178
Fax: 204-943-4948
wsp.com

DESIGNED BY	R.H.	CHECKED BY	S.M.
DRAWN BY	R.H.	APPROVED BY	S.M.
SCALE:	HORIZONTAL: 1:250	RELEASED FOR CONSTRUCTION	
	VERTICAL: 1:50		
DATE	2021 05 07	DATE	

ENGINEER'S SEAL
NOT FOR CONSTRUCTION
CONSULTANT DRAWING NUMBER
211-00299-00-09

THE CITY OF WINNIPEG
WATER AND WASTE DEPARTMENT
ENGINEERING DIVISION
2021 WATER MAIN RENEWAL-CONTRACT 07
PORTAGE AVENUE
50.0 W OF BROADWAY TO
BROADWAY

SHEET **09** OF 12
CITY DRAWING NUMBER
D-16024

ENGINEERS
GEOSCIENTISTS
MANITOBA
Certificate of Authorization
WSP Canada Inc.
No. 5750