



1 SECTION
S-5 1 : 25

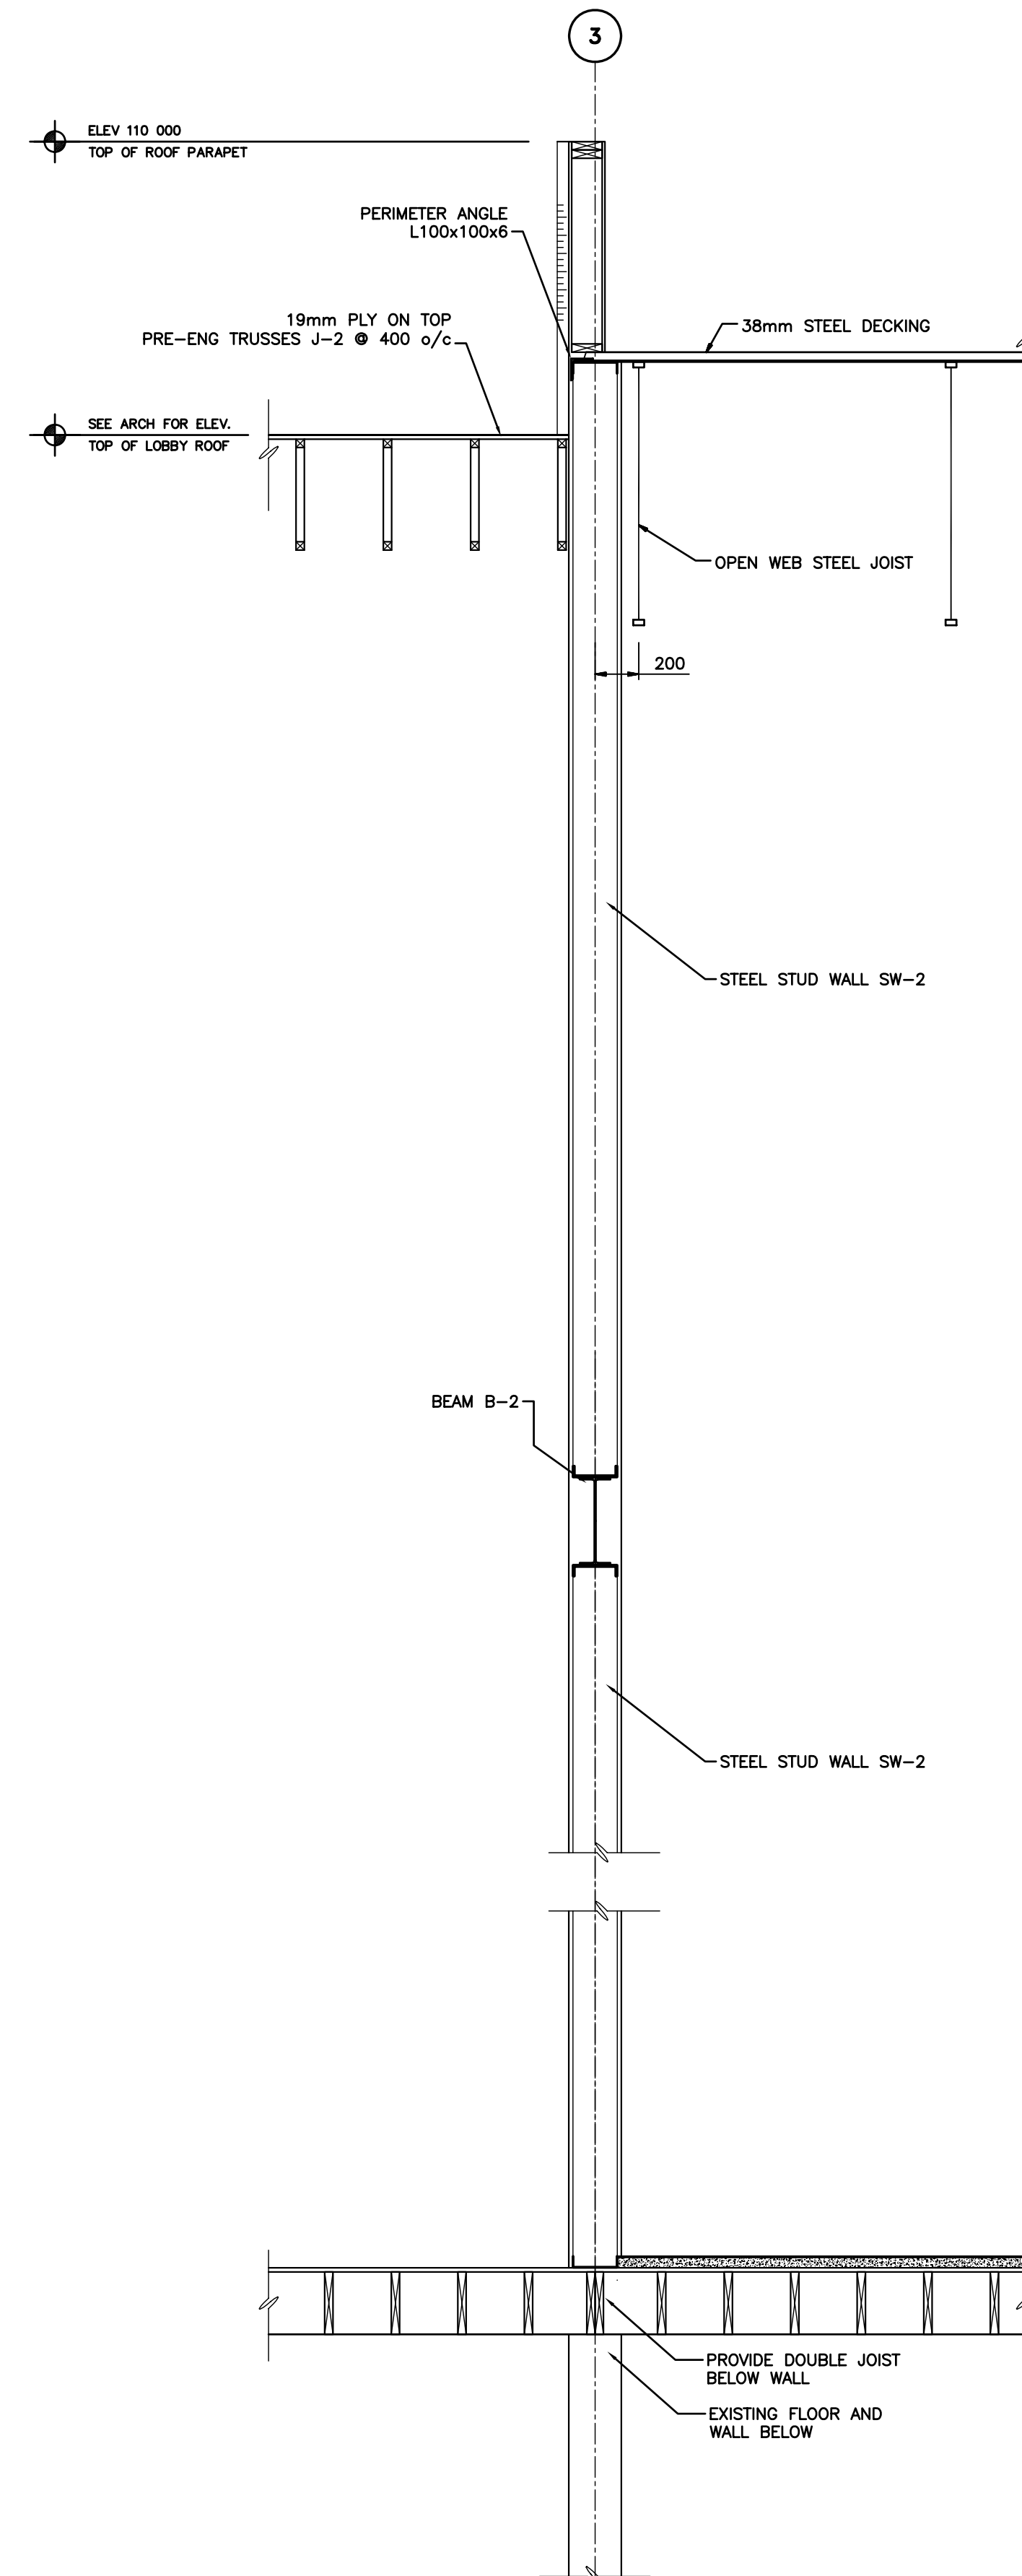

2 SECTION
S-5 1 : 25

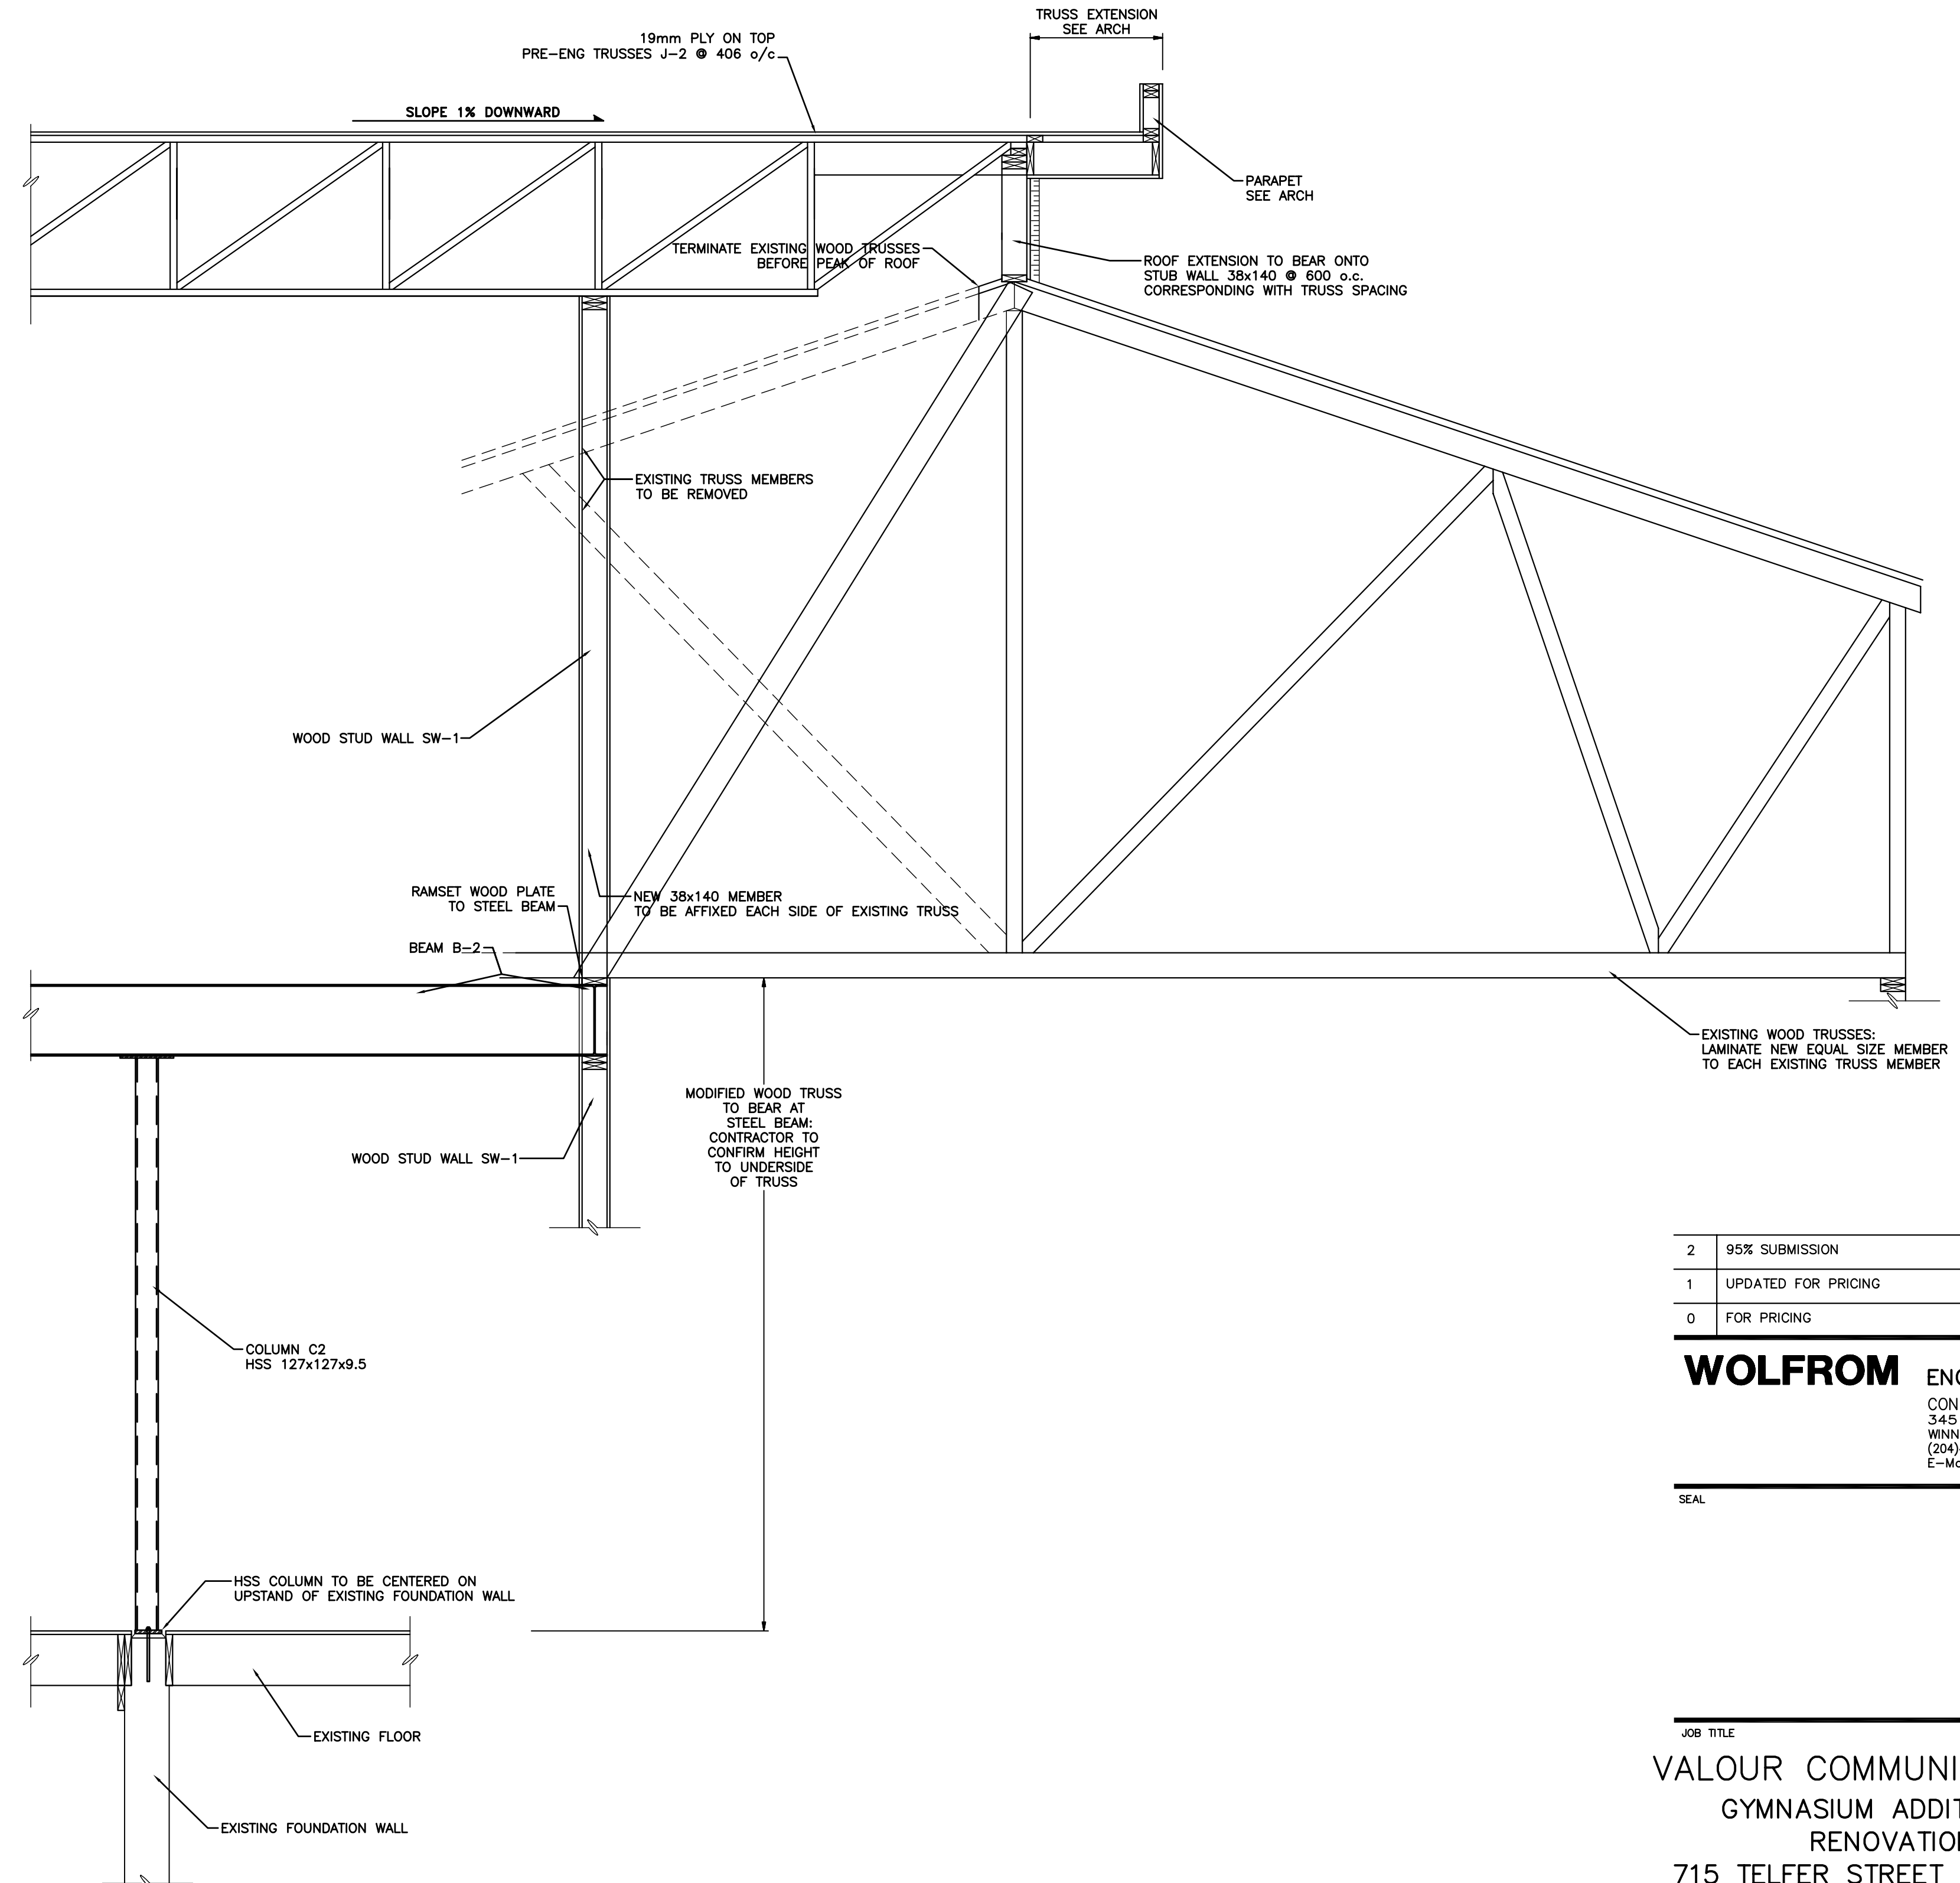

3 SECTION
S-5 1 : 25

2	95% SUBMISSION	07.07.06	SRB
1	UPDATED FOR PRICING	07.04.11	SRB
0	FOR PRICING	07.03.30	SRB

WOLFROM ENGINEERING LTD
 CONSULTING ENGINEERS
 3445 WARDLAW AVENUE
 WINNIPEG, CANADA R3L 0L5
 (204) 452-0041 FAX: 284-8680
 E-Mail: info@wolfromeng.com

SEAL

JOB TITLE
**VALOUR COMMUNITY CENTRE
 GYMNASIUM ADDITION AND
 RENOVATIONS**
 715 TELFER STREET N. WINNIPEG

DRAWING TITLE
**SECTIONS
 AND DETAILS**

DRAWN BY SRB/JR	SCALE AS NOTED	DRAWING NO. S-5
FILE NO. W06440	DATE JULY 2007	REVISION NO. 2

Plotted: 06-02-31 at 10:31:38 - Layout: "S-1" - Plot Scale: "705 1:1"
 CAD file by: "Unknown CAD User": "C:\Work\Custom\Std Sheets\WOLFROM_METRIC.dwt"