



WALL TYPES:

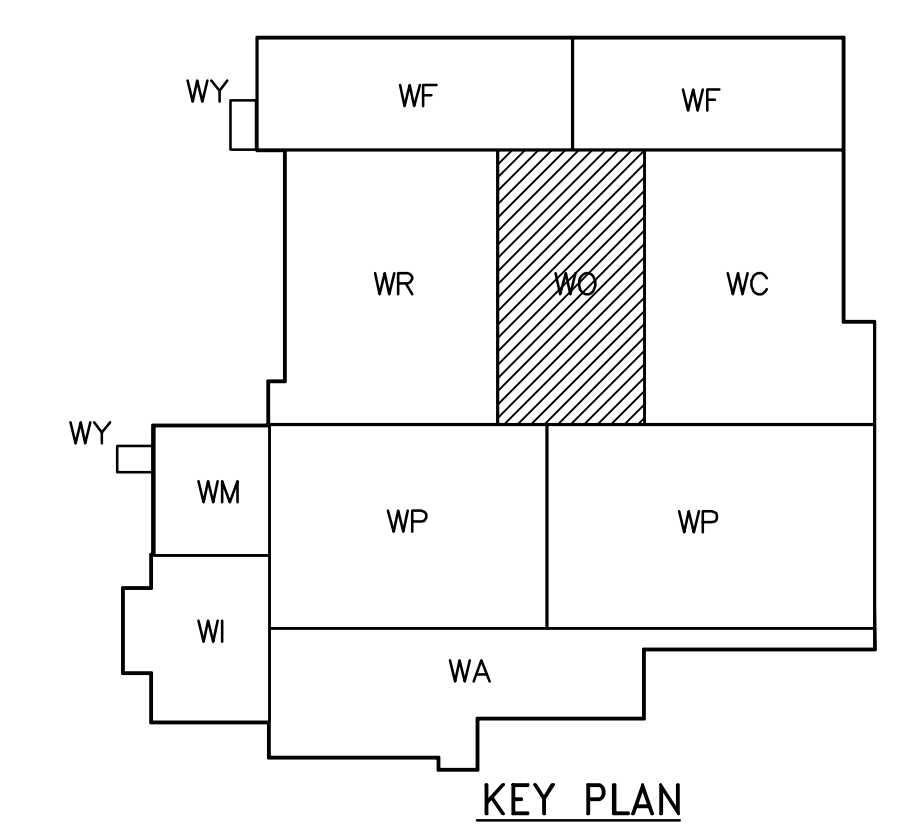


FIRE RATINGS:

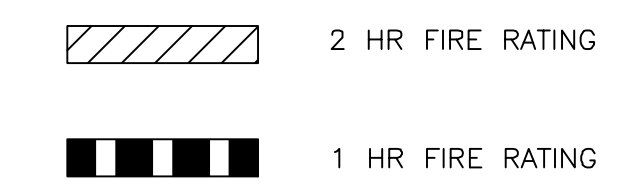

KEY PLAN

1 PARTIAL PLAN - OZONE GENERATOR ROOM (THIRD FLOOR)
WB-B0134 1:100

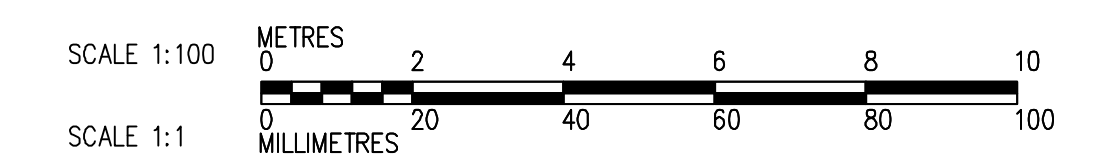

INFORMATION ONLY

NO.	REVISIONS	DATE	BY	DATE	2005/08/03	DATE	2007/06/05
01	95-2007 ISSUED FOR CONSTRUCTION	07/09/10	LK				
00	ISSUED FOR TENDER	07/06/05	LK				

DESIGNED BY	TWS	CHECKED BY	BJS
DRAWN BY	AL/LK	APPROVED BY	AHL
SCALE:	1:100	RELEASED FOR CONSTRUCTION BY:	R. SOROKOWSKI

ENGINEER'S SEAL	ORIGINAL SIGNED BY	NEIL COOPER
		2007/06/05
CONSULTANT DRAWING NO.	WB-B0134	

THE CITY OF WINNIPEG
WATER AND WASTE DEPARTMENT
ENGINEERING DIVISION

WATER TREATMENT PLANT
MAIN BUILDING
OFFICE AND PLANT INTERIOR FINISHES

ARCHITECTURAL
PARTIAL PLAN OF OZONE GENERATOR ROOM

CITY FILE NUMBER
SHEET OF
CITY DRAWING NUMBER
1-0601B-A-B0134-001-01