





NOTES

1. PROVIDE STAIRWELL SMOKE DETECTORS AS SHOWN ON FIRE PROTECTION DRAWINGS.

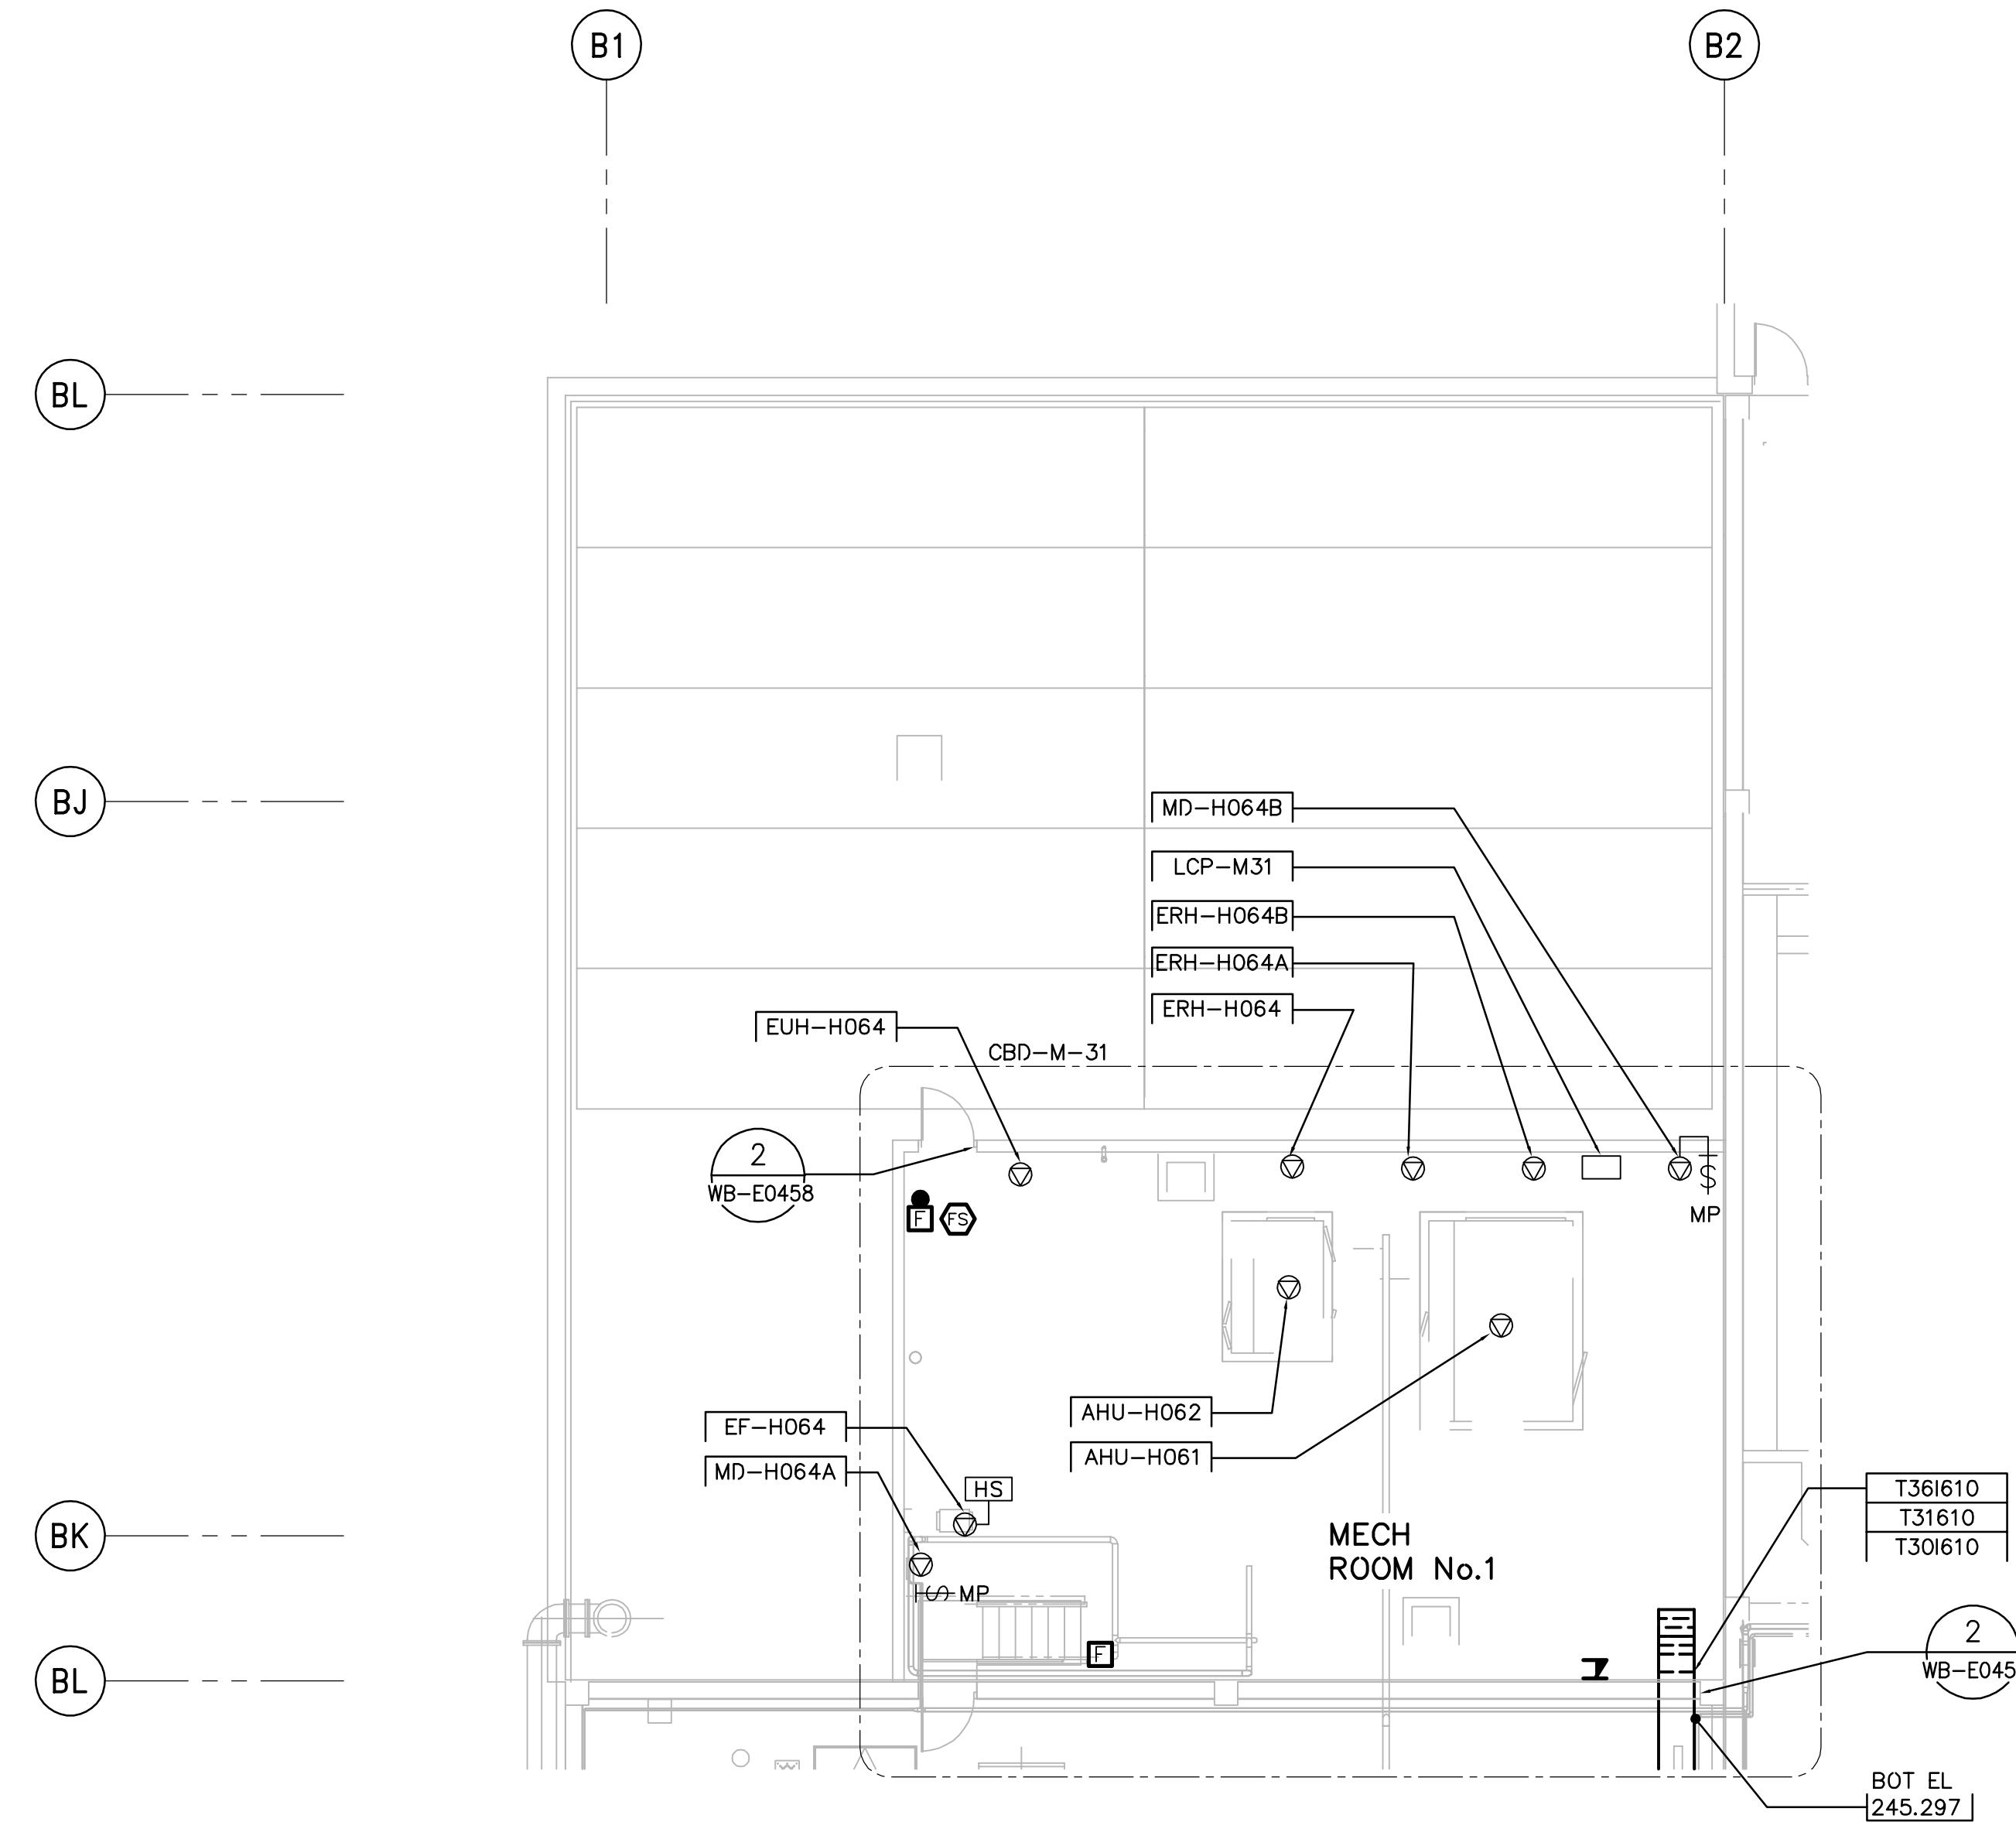

THIRD FLOOR FACILITY PLAN
1:100

CABLE TRAY TAGGING
SEE DETAIL

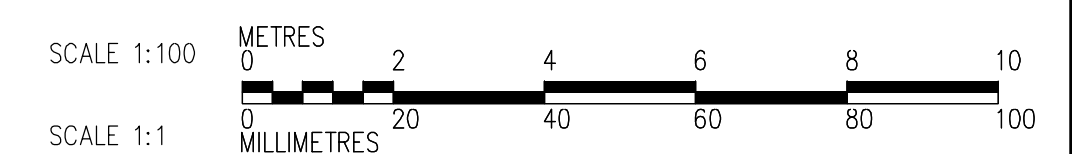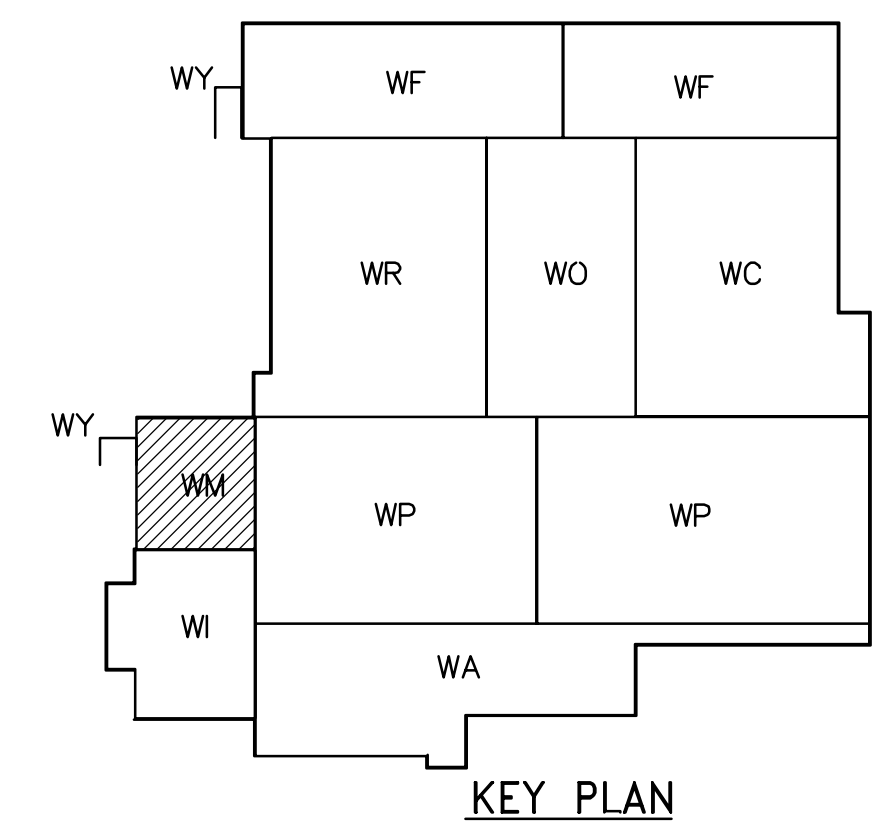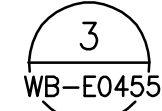

 APEGM Certificate of Authorization CH2M HILL Canada Ltd. No. 1441 Expiry: April 30, 2007	INFORMATION ONLY		B.M. ELEV.	 Frederickson Cooper ARCHITECTS	 A Tyco International Ltd. Company	ENGINEER'S SEAL ORIGINAL SIGNED BY L.D. LLEWELLYN 2006/03/29	 THE CITY OF WINNIPEG WATER AND WASTE DEPARTMENT ENGINEERING DIVISION WATER TREATMENT PLANT GENERAL PLANT SERVICES/MISCELLANEOUS MECHANICAL AND ELECTRICAL	CITY FILE NUMBER
	NO. REVISIONS DATE BY	DATE 2006/02/14 DATE 2006/03/29	DESIGNED BY PF DRAWN BY TL SCALE: 1:100	CHECKED BY ND APPROVED BY AHL RELEASED FOR CONSTRUCTION BY: R. SOROKOWSKI	CONSULTANT DRAWING NO. WM-E0131	SHEET OF		CITY DRAWING NUMBER 1-0601M-A-E0131-001-030