

2 CURTAINWALL SCHEDULE SCALE: 1/50

NOTES:

THIS DRAWING MUST NOT BE SCALED.

THE CONTRACTOR SHALL VERIFY ALL DIMENSIONS, DATUMS, AND LEVELS PRIOR TO COMMENCEMENT OF WORK. ALL ERRORS AND OMISSIONS TO BE REPORTED TO THE CONTRACT ADMINISTRATOR BEFORE PROCEEDING.

VARIOUS AND MODIFICATIONS TO WORK SHOWN ON THESE DRAWINGS SHALL NOT BE CARRIED OUT WITHOUT WRITTEN PERMISSION OF THE CONTRACT ADMINISTRATOR.

THIS DRAWING IS THE EXCLUSIVE PROPERTY OF NUMBER TEN ARCHITECTURAL GROUP AND THE COPYRIGHT IN THE SAME BEING RESERVED TO THEM. IT MAY BE REPRODUCED ONLY WITH THE PERMISSION OF THE CITY OF WINNIPEG.

WINDOW/CURTAINWALL GENERAL NOTES:

- CONFIRM ALL ROUGH OPENING DIMENSIONS ON SITE PRIOR TO PRODUCTION OF SHOP DRAWINGS &/OR FABRICATION
- REFER TO ELEVATIONS 1-4/A-2.1 FOR LOCATIONS REQUIRING WINDOW PROTECTION
- REFER TO DOOR SCHEDULE AND INTERIOR WINDOW TYPES FOR ALUMINUM VESTIBULE INFORMATION

WINDOW/CURTAINWALL KEYED NOTES:

- OPERABLE WINDOW C/W SCREEN, PROVIDE LOCKING HARDWARE IN RECEPTION/ LOUNGE 101, AND GAMES ROOM 102
- ALUM ENTRY DOOR - REFER TO DOOR SCHEDULE
- ALUM INFILL PANEL, COLOUR #4
- AUTOMATED DOOR LEAF - REFER TO ELECTRICAL
- GRAPHIC DECAL - REFER TO SIGNAGE CASH ALLOWANCE
- SSS - STRUCTURAL SILICONE GLAZING

CURTAINWALL SNAP CAP TYPES:

- A 32mm DEEP x 63.5mm WIDE, COLOUR #4
- B 100mm DEEP x 63.5mm WIDE, COLOUR #4
- C 19mm DEEP x 63.5mm WIDE, COLOUR #5


EXTERIOR COLOUR LEGEND:

COLOUR 1: DL 294 BUFFALO GRANITE
 COLOUR 2: TO MATCH ICI PAINT SEED PEARL 40Y75/084
 COLOUR 3: MASONS SELECT WOODPERFECT SERIES CEMENT FIBRE COATING, MS-CEDAR (ON PRE-FRIMED)
 COLOUR 4: TO MATCH KIMNEER #14 ANODIZED CLEAR
 COLOUR 5: TO MATCH KIMNEER #29 ANODIZED BLACK



NO.	REVISION/ISSUED/PLOTTED	DATE
1	ISSUED FOR 40% REVIEW	26-OCT-2007
2	ISSUED FOR CLASS 'X' OPINION OF PROBABLE COSTS	28-NOV-2007
3	ISSUED FOR 80% REVIEW	7-DEC-2007
4	ISSUED FOR 100% REVIEW	11-JAN-2008
5	ISSUED FOR TENDER	18-JAN-2008

NO.	REVISION/DESCRIPTION	BY	DATE

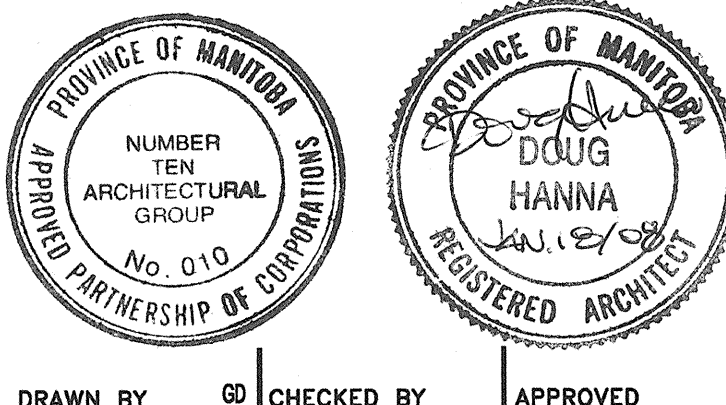

DRAWN BY: GO
 DATE: 18-JAN-2008
 CHECKED BY: USER APPROVAL
 APPROVED:

CITY OF WINNIPEG
 PLANNING, PROPERTY AND DEVELOPMENT DEPARTMENT
 CIVIC ACCOMMODATIONS DIVISION
 300 - 65 GARRY ST. R3C 4K4

PROJECT
 BRONX PARK COMMUNITY CENTRE
 HOME OF
 GOOD NEIGHBOURS SENIOR CENTRE
 WINNIPEG, MANITOBA

SHEET TITLE
 BUILDING ELEVATION DETAILS
 WINDOW SCHEDULE