


FILE NAME: 7026-Bronx-Tender.dwg
 DATE: 18-JAN-2008
 DESCRIPTION: L1-EXISTINGREMOVAL-A
 PROJECT No: PPRD 2006-065
 ADDRESS: WINNIPEG, MANITOBA

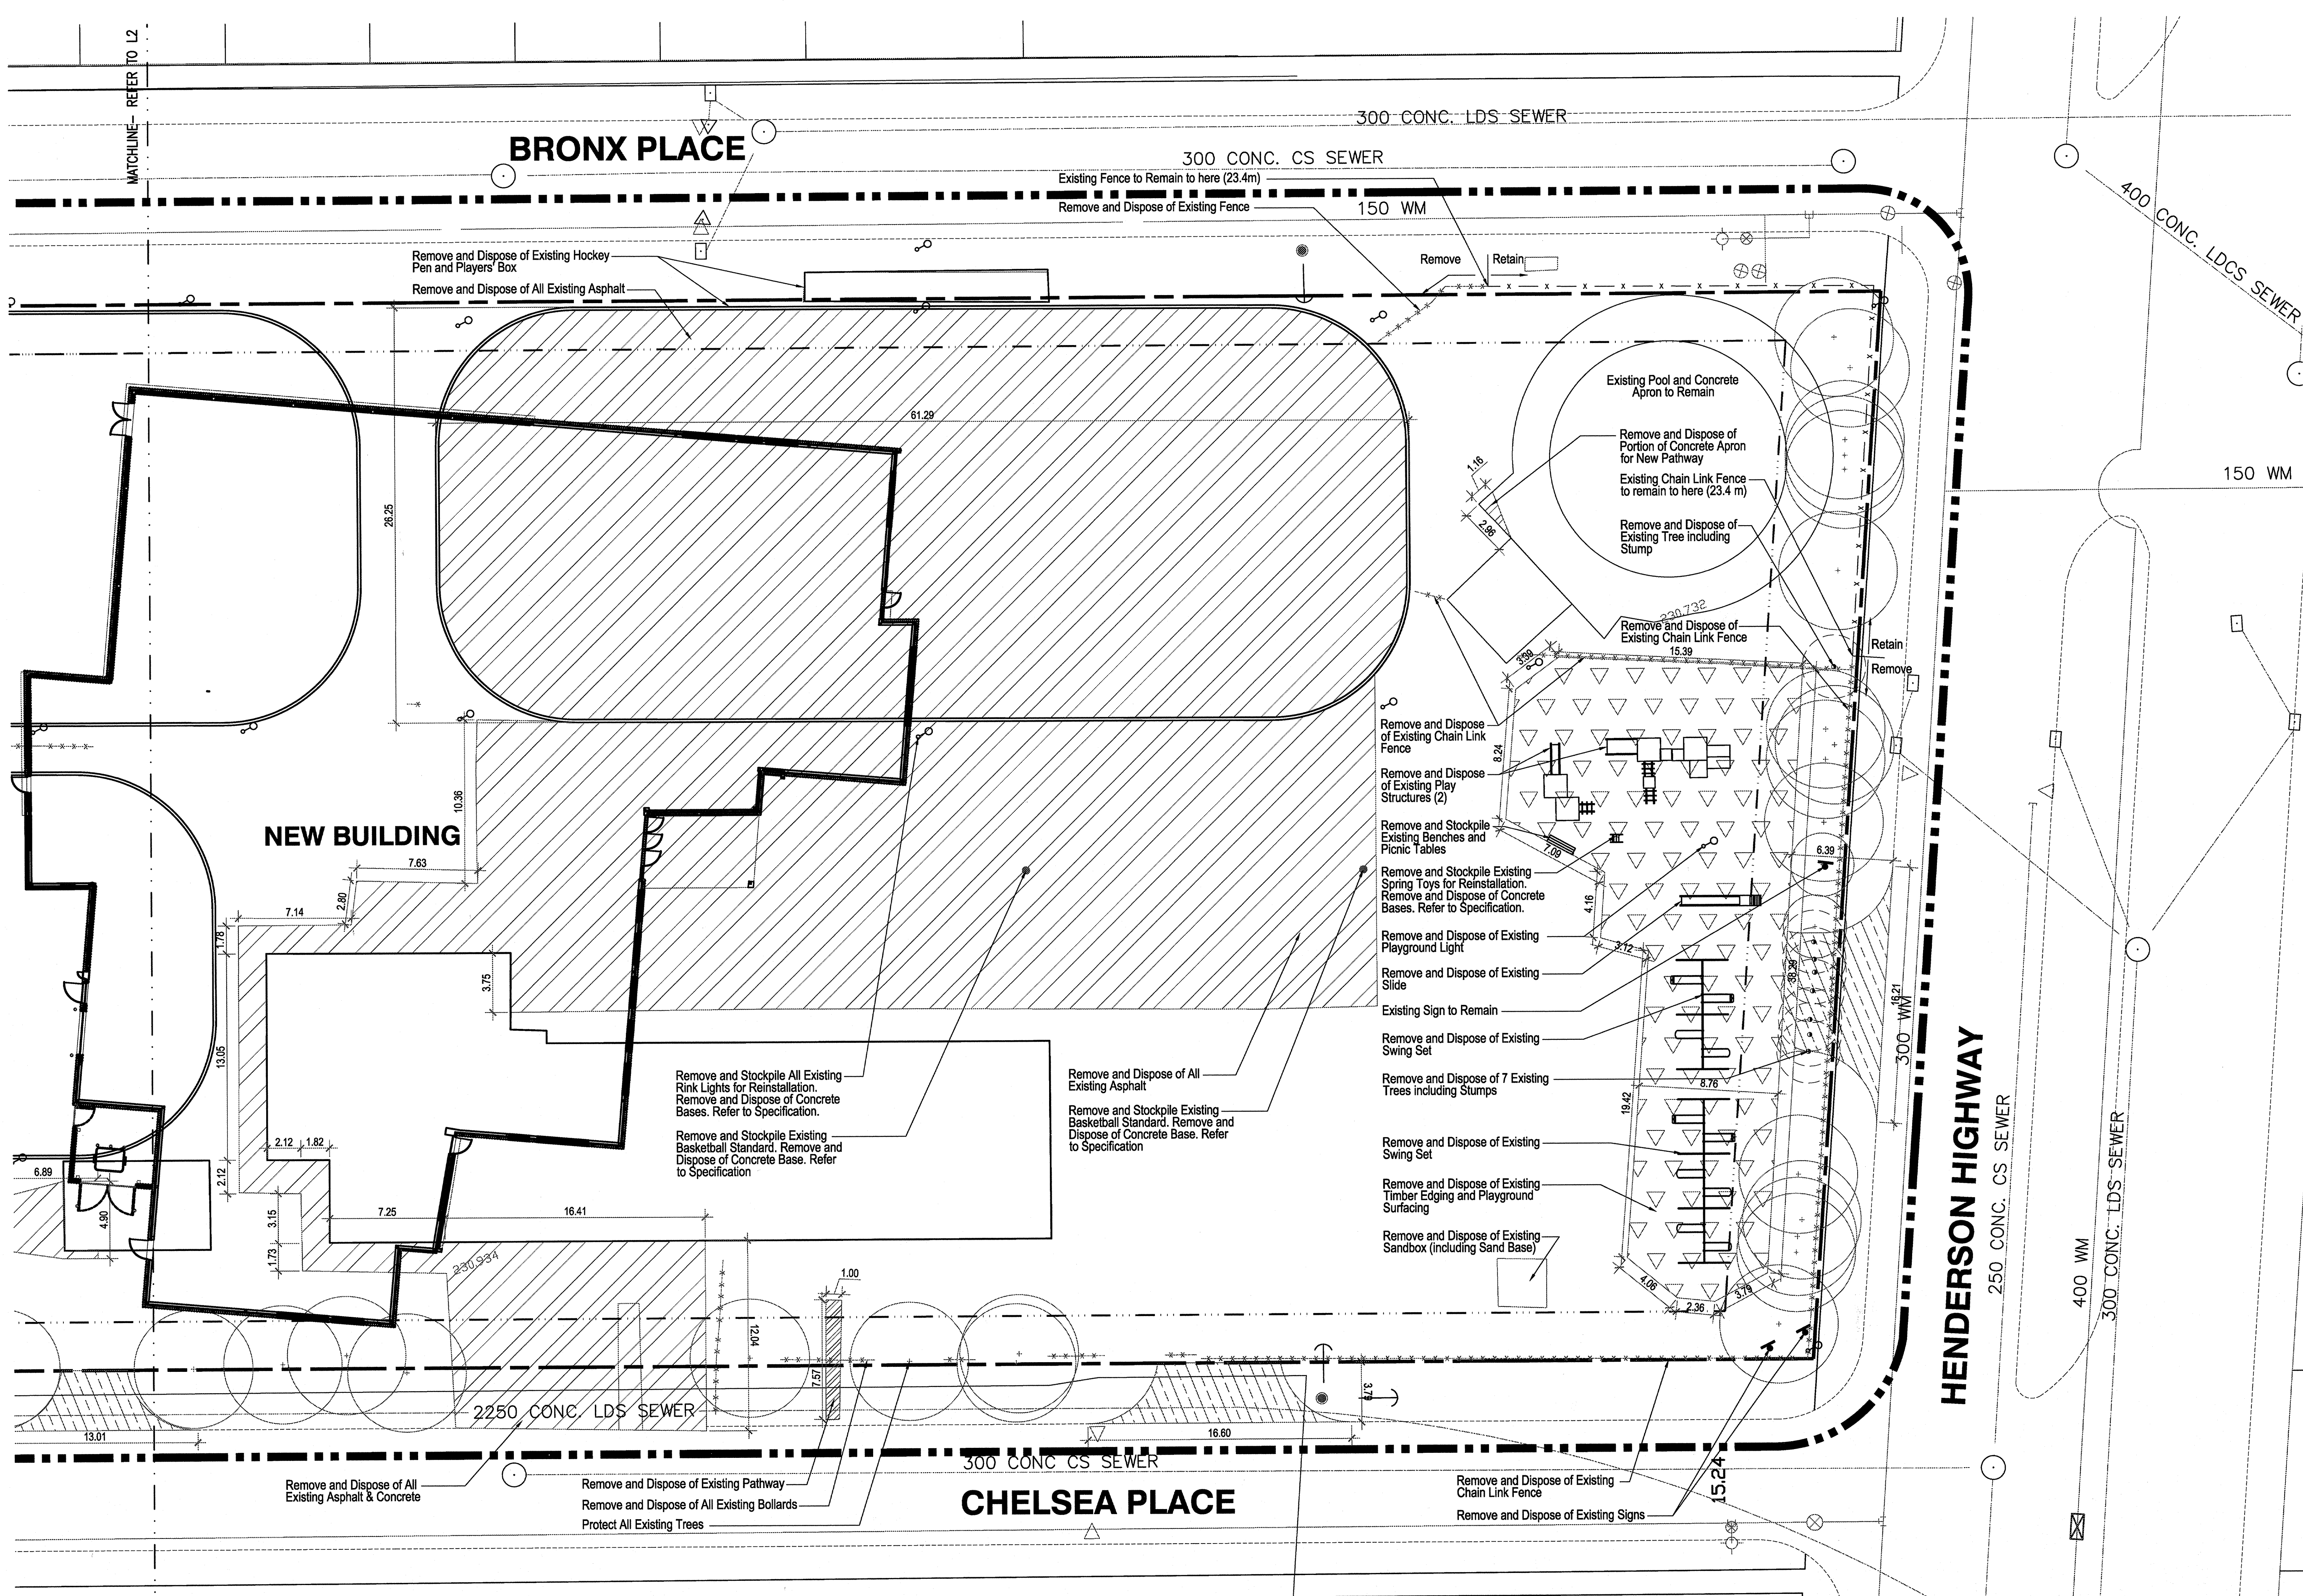

LEGEND

EXISTING	---
PROPERTY LINE	---
LIMIT OF WORK	---+---
LINE OF SET BACK	---+---
MATCH LINE	---+---
EXISTING FENCE	---x---
EXISTING CURB TO REMAIN	---
EXISTING SIDEWALK	---
EXISTING LIGHT STANDARD	○
EXISTING WATERMAIN	---
EXISTING WASTEWATER	---
EXISTING LAND DRAINAGE SEWER	---
EXISTING GAS MAIN	---
EXISTING GATE VALVE	⊗
EXISTING CURB STOP	⊕
EXISTING CATCH BASIN	□
EXISTING CURB INLET	△
EXISTING MANHOLE	○
EXISTING HYDRANT	⊙
EXISTING UTILITY POLE	⊙
EXISTING GUY WIRE	---
EXISTING HYDRO TOWER	⊗
EXISTING SIGN	⊗
EXISTING MTS PEDESTAL	⊗

REMOVALS

EXISTING FENCE TO BE REMOVED	---x---
EXISTING TREE TO BE REMOVED	○
AREA OF PAVEMENT REMOVAL	▨
AREA OF APPROACH REMOVAL	▨
AREA OF PLAYGROUND REMOVAL	▽

NOTES :
 THIS DRAWING MUST NOT BE SCALED.
 THE CONTRACTOR SHALL VERIFY ALL DIMENSIONS, DATUMS, AND LEVELS PRIOR TO COMMENCEMENT OF WORK. ALL ERRORS AND OMISSIONS TO BE REPORTED TO THE CONTRACT ADMINISTRATOR BEFORE PROCEEDING.
 VARIATIONS AND MODIFICATIONS TO WORK SHOWN ON THESE DRAWINGS SHALL NOT BE CARRIED OUT WITHOUT WRITTEN PERMISSION OF THE CONTRACT ADMINISTRATOR.
 THIS DRAWING IS THE EXCLUSIVE PROPERTY OF NUMBER TEN ARCHITECTURAL GROUP AND THE COPYRIGHT IN THE SAME SHALL BE RESERVED TO THEM. IT MAY BE REPRODUCED ONLY WITH THE PERMISSION OF THE CITY OF WINNIPEG.

**CONFIDENTIAL
 DO NOT COPY**

SCATLIFF+MILLER+MURRAY
 landscape architecture urban design golf course design bridge architecture 3d simulation
 Winnipeg MB 204-937-3344
 Calgary Alberta 403-243-3463
 Beijing China 86-10-6460-1111

numberTEN
 architectural group
 Winnipeg MB 204-942-0981
 Victoria BC 250-368-2166

architecture • interior design • graphic design

NO.	REVISED/ISSUED/PLOTTED	DATE
1	ISSUED FOR 40% REVIEW	26-OCT-2007
2	ISSUED FOR 80% REVIEW	7-DEC-2007
3	ISSUED FOR 100% REVIEW	11-JAN-2008
4	ISSUED FOR TENDER	18-JAN-2008

NO.	REVISION/DESCRIPTION	BY	DATE

SEALS

DRAWN BY: [Signature] DATE: 18-JAN-2008
 CHECKED BY: [Signature] USER APPROVAL
 APPROVED: [Signature]

CITY OF WINNIPEG
 PLANNING, PROPERTY AND DEVELOPMENT DEPARTMENT
 CIVIC ACCOMMODATIONS DIVISION
 300 - 65 GARRY ST. R3C 4K4

PROJECT
**BRONX PARK COMMUNITY CENTRE
 HOME OF
 GOOD NEIGHBOURS SENIOR CENTRE**
 WINNIPEG, MANITOBA

SHEET TITLE
EXISTING & REMOVAL PLAN - A

SCALE AS SHOWN	PROJECT NO. PPRD 2006-065	SHEET NO. L-1.0
-------------------	------------------------------	--------------------

DRAWING SHEET SIZE: ARCH E1 (42" x 30") PLOT 1:1

1 EXISTING SITE CONDITIONS AND REMOVALS PLAN A
 L1 SCALE 1:200

