


FILE NAME: 7026-Bronx-Removal.dwg  
 DATE: 18-JAN-2008  
 DESCRIPTION: L2-EXISTINGREMOVAL-B  
 PROJECT No: PPRD 2006-065  
 ADDRESS: WINNIPEG, MANITOBA

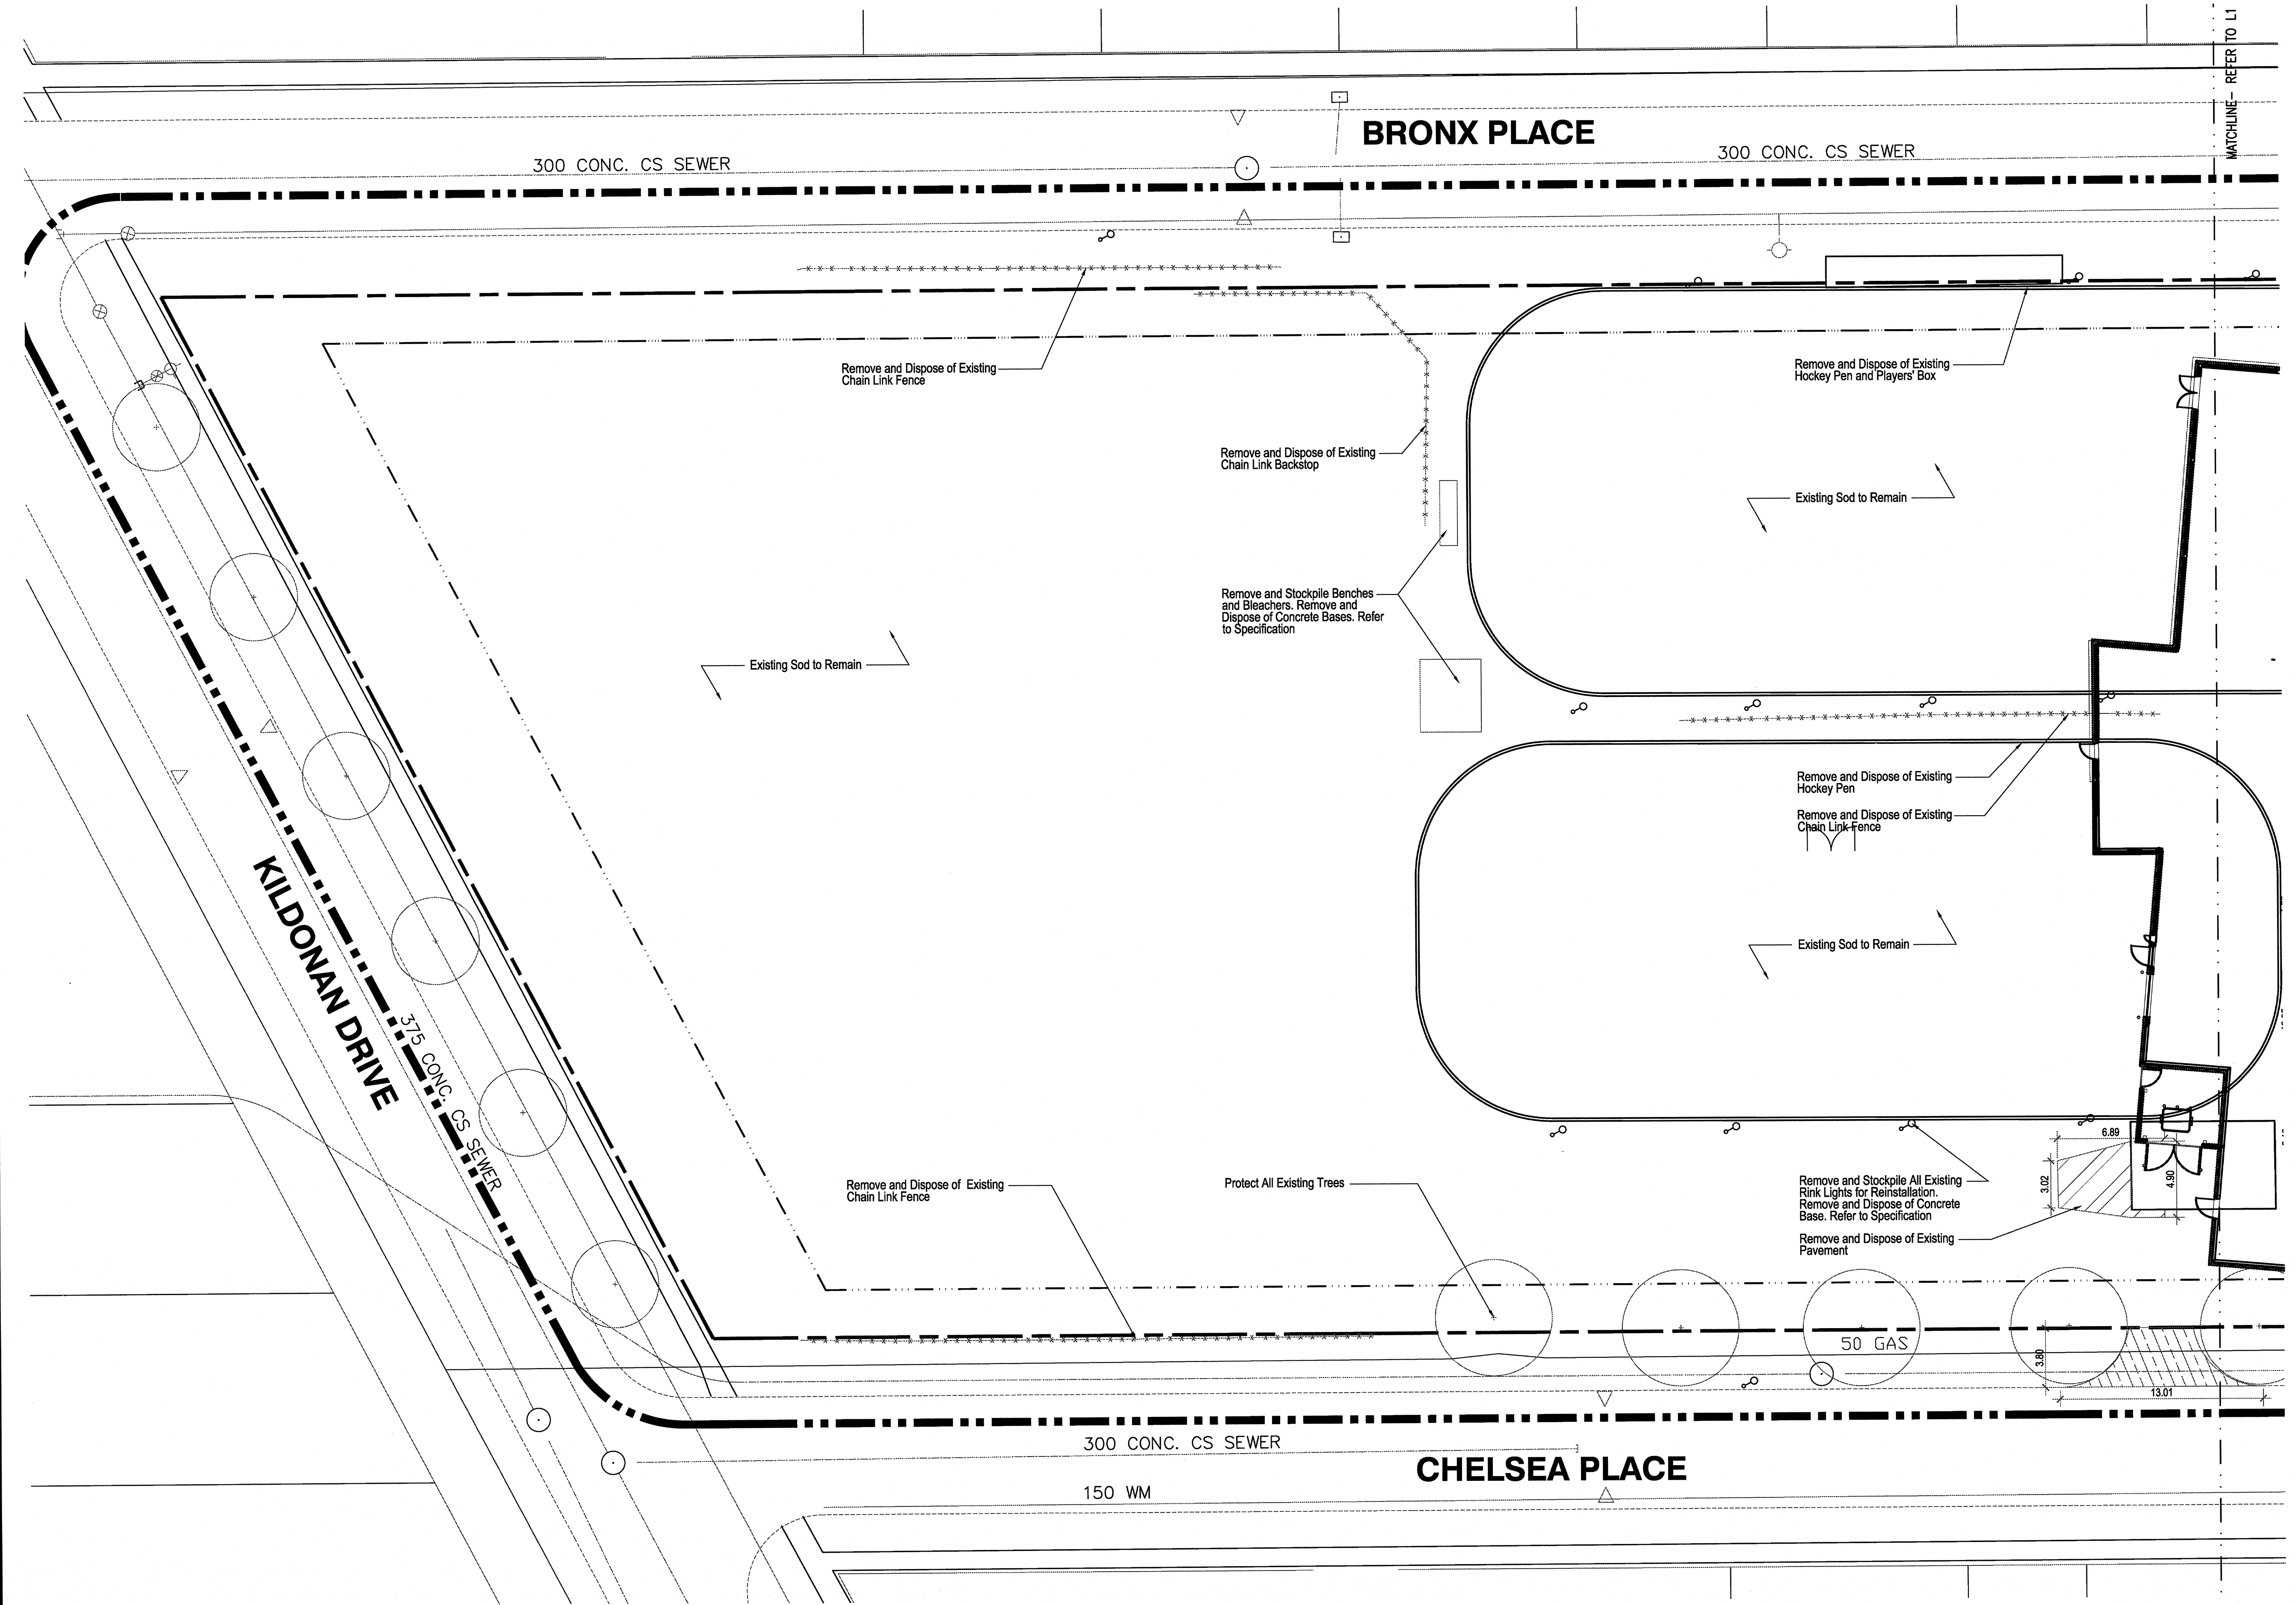

**LEGEND**

EXISTING	
PROPERTY LINE	---
LIMIT OF WORK	---
LINE OF SET BACK	---
MATCH LINE	---
EXISTING FENCE	- x - x -
EXISTING CURB TO REMAIN	---
EXISTING SIDEWALK	---
EXISTING LIGHT STANDARD	○
EXISTING WATERMAIN	WWS
EXISTING WASTEWATER	---
EXISTING LAND DRAINAGE SEWER	LDS
EXISTING GAS MAIN	---
EXISTING GATE VALVE	⊗
EXISTING CURB STOP	⊕
EXISTING CATCH BASIN	□
EXISTING CURB INLET	△
EXISTING MANHOLE	○
EXISTING HYDRANT	⊙
EXISTING UTILITY POLE	●
EXISTING GUY WIRE	⊥
EXISTING HYDRO TOWER	⊠
EXISTING SIGN	⊞
EXISTING MTS PEDESTAL	⊞

EXISTING TREE	○
REMOVALS	
EXISTING FENCE TO BE REMOVED	- x - x - x - x - x - x -
EXISTING TREE TO BE REMOVED	○
AREA OF PAVEMENT REMOVAL	▨
AREA OF APPROACH REMOVAL	▨
AREA OF PLAYGROUND REMOVAL	▽

**NOTES :**  
 THIS DRAWING MUST NOT BE SCALED.  
 THE CONTRACTOR SHALL VERIFY ALL DIMENSIONS, DATUMS, AND LEVELS PRIOR TO COMMENCEMENT OF WORK. ALL ERRORS AND OMISSIONS TO BE REPORTED TO THE CONTRACT ADMINISTRATOR BEFORE PROCEEDING.  
 VARIATIONS AND MODIFICATIONS TO WORK SHOWN ON THESE DRAWINGS SHALL NOT BE CARRIED OUT WITHOUT WRITTEN PERMISSION OF THE CONTRACT ADMINISTRATOR.  
 THIS DRAWING IS THE EXCLUSIVE PROPERTY OF NUMBER TEN ARCHITECTURAL GROUP AND THE COPYRIGHT IN THE SAME BEING RESERVED TO THEM. IT MAY BE REPRODUCED ONLY WITH THE PERMISSION OF THE CITY OF WINNIPEG.

**CONFIDENTIAL  
 DO NOT COPY**

**SCATLIFF+MILLER+MURRAY**  
 landscape architecture urban design golf course design bridge architecture 3d simulation  
 Winnipeg MB 204 942-3344  
 Regina SK 306 397-3463  
 Calgary AB 403 243-1111  
 Beijing China 86 10 6460 1111

**numberTEN**  
 architectural group  
 Winnipeg MB 204 942-0981  
 Victoria BC 250 365-2104

architecture • interior design • graphic design

NO.	REVISED / ISSUED / PLOTTED	DATE
1	ISSUED FOR 40% REVIEW	26-OCT-2007
2	ISSUED FOR 80% REVIEW	7-DEC-2007
3	ISSUED FOR 100% REVIEW	11-JAN-2008
4	ISSUED FOR TENDER	18-JAN-2008

NO.	REVISION/DESCRIPTION	BY	DATE

SEALS

*(Professional Engineer Seal)*

DRAWN BY: CD/ME  
 DATE: 18-JAN-2008  
 CHECKED BY: DM  
 USER APPROVAL  
 APPROVED

**Winnipeg** CITY OF WINNIPEG  
 PLANNING, PROPERTY AND  
 DEVELOPMENT DEPARTMENT  
 CIVIC ACCOMMODATIONS DIVISION  
 300 - 65 GARRY ST. R3C 4K4

PROJECT  
**BRONX PARK COMMUNITY CENTRE  
 HOME OF  
 GOOD NEIGHBOURS SENIOR CENTRE**  
 WINNIPEG, MANITOBA

SHEET TITLE  
**EXISTING & REMOVAL PLAN - B**

SCALE AS SHOWN	PROJECT NO. PPRD 2006-065	SHEET NO. L-2.0
-------------------	------------------------------	--------------------

DRAWING SHEET SIZE: ARCH E1 (42" x 30") PLOT 1:1

1 EXISTING SITE CONDITIONS AND REMOVALS PLAN B  
 L2 SCALE 1:200