


WALL TYPES	
EXTERIOR WALL	
EW1a UP TO 1600mm	FINISH AS PER SCHEDULE 250 CONCRETE BLOCK -SINGLE SCORE AIR / VAPOUR BARRIER 75 RIGID INSUL. TYPE 4 (R.S.I. 3.52) 90 SPLIT FACE CONCRETE BLOCK
EW1b BALANCE OF WALL	FINISH AS PER SCHEDULE 250 CONCRETE BLOCK -SINGLE SCORE (PLAIN BLOCK BEHIND TECTUM PANELS) AIR / VAPOUR BARRIER 75 RIGID INSUL. TYPE 4 (R.S.I. 3.52) ACRYLIC STUCCO SYSTEM
EW2a UP TO 1600mm	90 SPLIT FACE CONCRETE BLOCK 75 RIGID INSUL. TYPE 4 (R.S.I. 3.52) AIR / VAPOUR BARRIER 250 CONCRETE BLOCK -SINGLE SCORE AIR / VAPOUR BARRIER 75 RIGID INSUL. TYPE 4 (R.S.I. 3.52) 90 SPLIT FACE CONCRETE BLOCK
EW2b BALANCE OF WALL	ACRYLIC STUCCO SYSTEM 75 RIGID INSUL. TYPE 4 (R.S.I. 3.52) AIR / VAPOUR BARRIER 250 CONCRETE BLOCK -SINGLE SCORE AIR / VAPOUR BARRIER 75 RIGID INSUL. TYPE 4 (R.S.I. 3.52) ACRYLIC STUCCO SYSTEM
EW3a UP TO 1600mm	FINISH AS PER SCHEDULE 200 CONCRETE BLOCK AIR / VAPOUR BARRIER 75 RIGID INSUL. TYPE 4 (R.S.I. 3.52) 90 SPLIT FACE CONCRETE BLOCK
EW3a BALANCE OF WALL	FINISH AS PER SCHEDULE 200 CONCRETE BLOCK AIR / VAPOUR BARRIER 75 RIGID INSUL. TYPE 4 (R.S.I. 3.52) ACRYLIC STUCCO SYSTEM
W1 INTERIOR WALL	FINISH AS PER SCHEDULE 250 CONCRETE BLOCK -SINGLE SCORE
W2	FINISH AS PER SCHEDULE 150 CONCRETE BLOCK
W3	FINISH AS PER SCHEDULE 200 CONCRETE BLOCK
W4	FINISH AS PER SCHEDULE 13 G.W.B. 92 STEEL STUD 450mm O/C

NOT TO BE USED FOR CONSTRUCTION
(Remove when is final)

NO.	REVISION	DATE	BY
1	ISSUED FOR TENDER	25/03/2008	JS
0	99% ISSUED FOR REVIEW	12/03/2008	JS

THIS DRAWING IS THE EXCLUSIVE PROPERTY OF THE ARCHITECT AND CAN BE REPRODUCED ONLY WITH THE PERMISSION OF THE ARCHITECT IN WHICH CASE THE REPRODUCTION MUST BEAR THE NAME OF THE ARCHITECT.
THIS DRAWING SHALL NOT BE SCALED. FOLLOW GIVEN DIMENSIONS ONLY.
THE CONTRACTOR SHALL SATISFY HIMSELF THAT ALL DIMENSIONS AND INFORMATION SHOWN ARE CORRECT.
PRIOR TO COMMENCEMENT OF WORK REPORT ANY DISCREPANCIES TO THE ARCHITECT.
VARIATIONS AND MODIFICATIONS TO WORK SHOWN WILL NOT BE ALLOWED WITHOUT WRITTEN PERMISSION OF THE ARCHITECT.

CONSULTANT

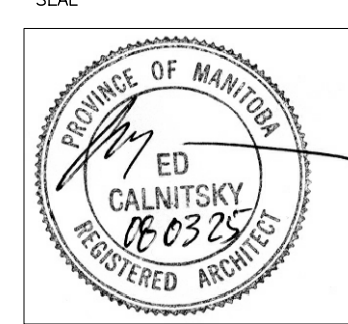

ARCHITECTURE | **INTERIOR DESIGN**
124 Nassau Street North | Winnipeg, Manitoba R3L 2H1
Tel: (204) 453-6441 | Fax: (204) 453-3392
E-mail: caa@escape.ca

PROJECT TITLE
NORBERRY GLENLEE COMMUNITY CENTRE EXPANSION
26 Molgat Avenue, Winnipeg, MB
Bid Opportunity No. 931-2007

SHEET TITLE
FLOOR PLAN

DRAWN BY	SCALE	SHEET NUMBER
JS	AS NOTED	A-2.1
CHECKED BY	DATE	
JS	31/01/2008	
PROJECT NUMBER	REVISION	
06-017	0	

1 FLOOR PLAN
2.1 1:100