


REFER TO DWG WY-C0161 FOR CONTINUATION OF SURFACE ELEVATIONS

WATER TREATMENT PLANT

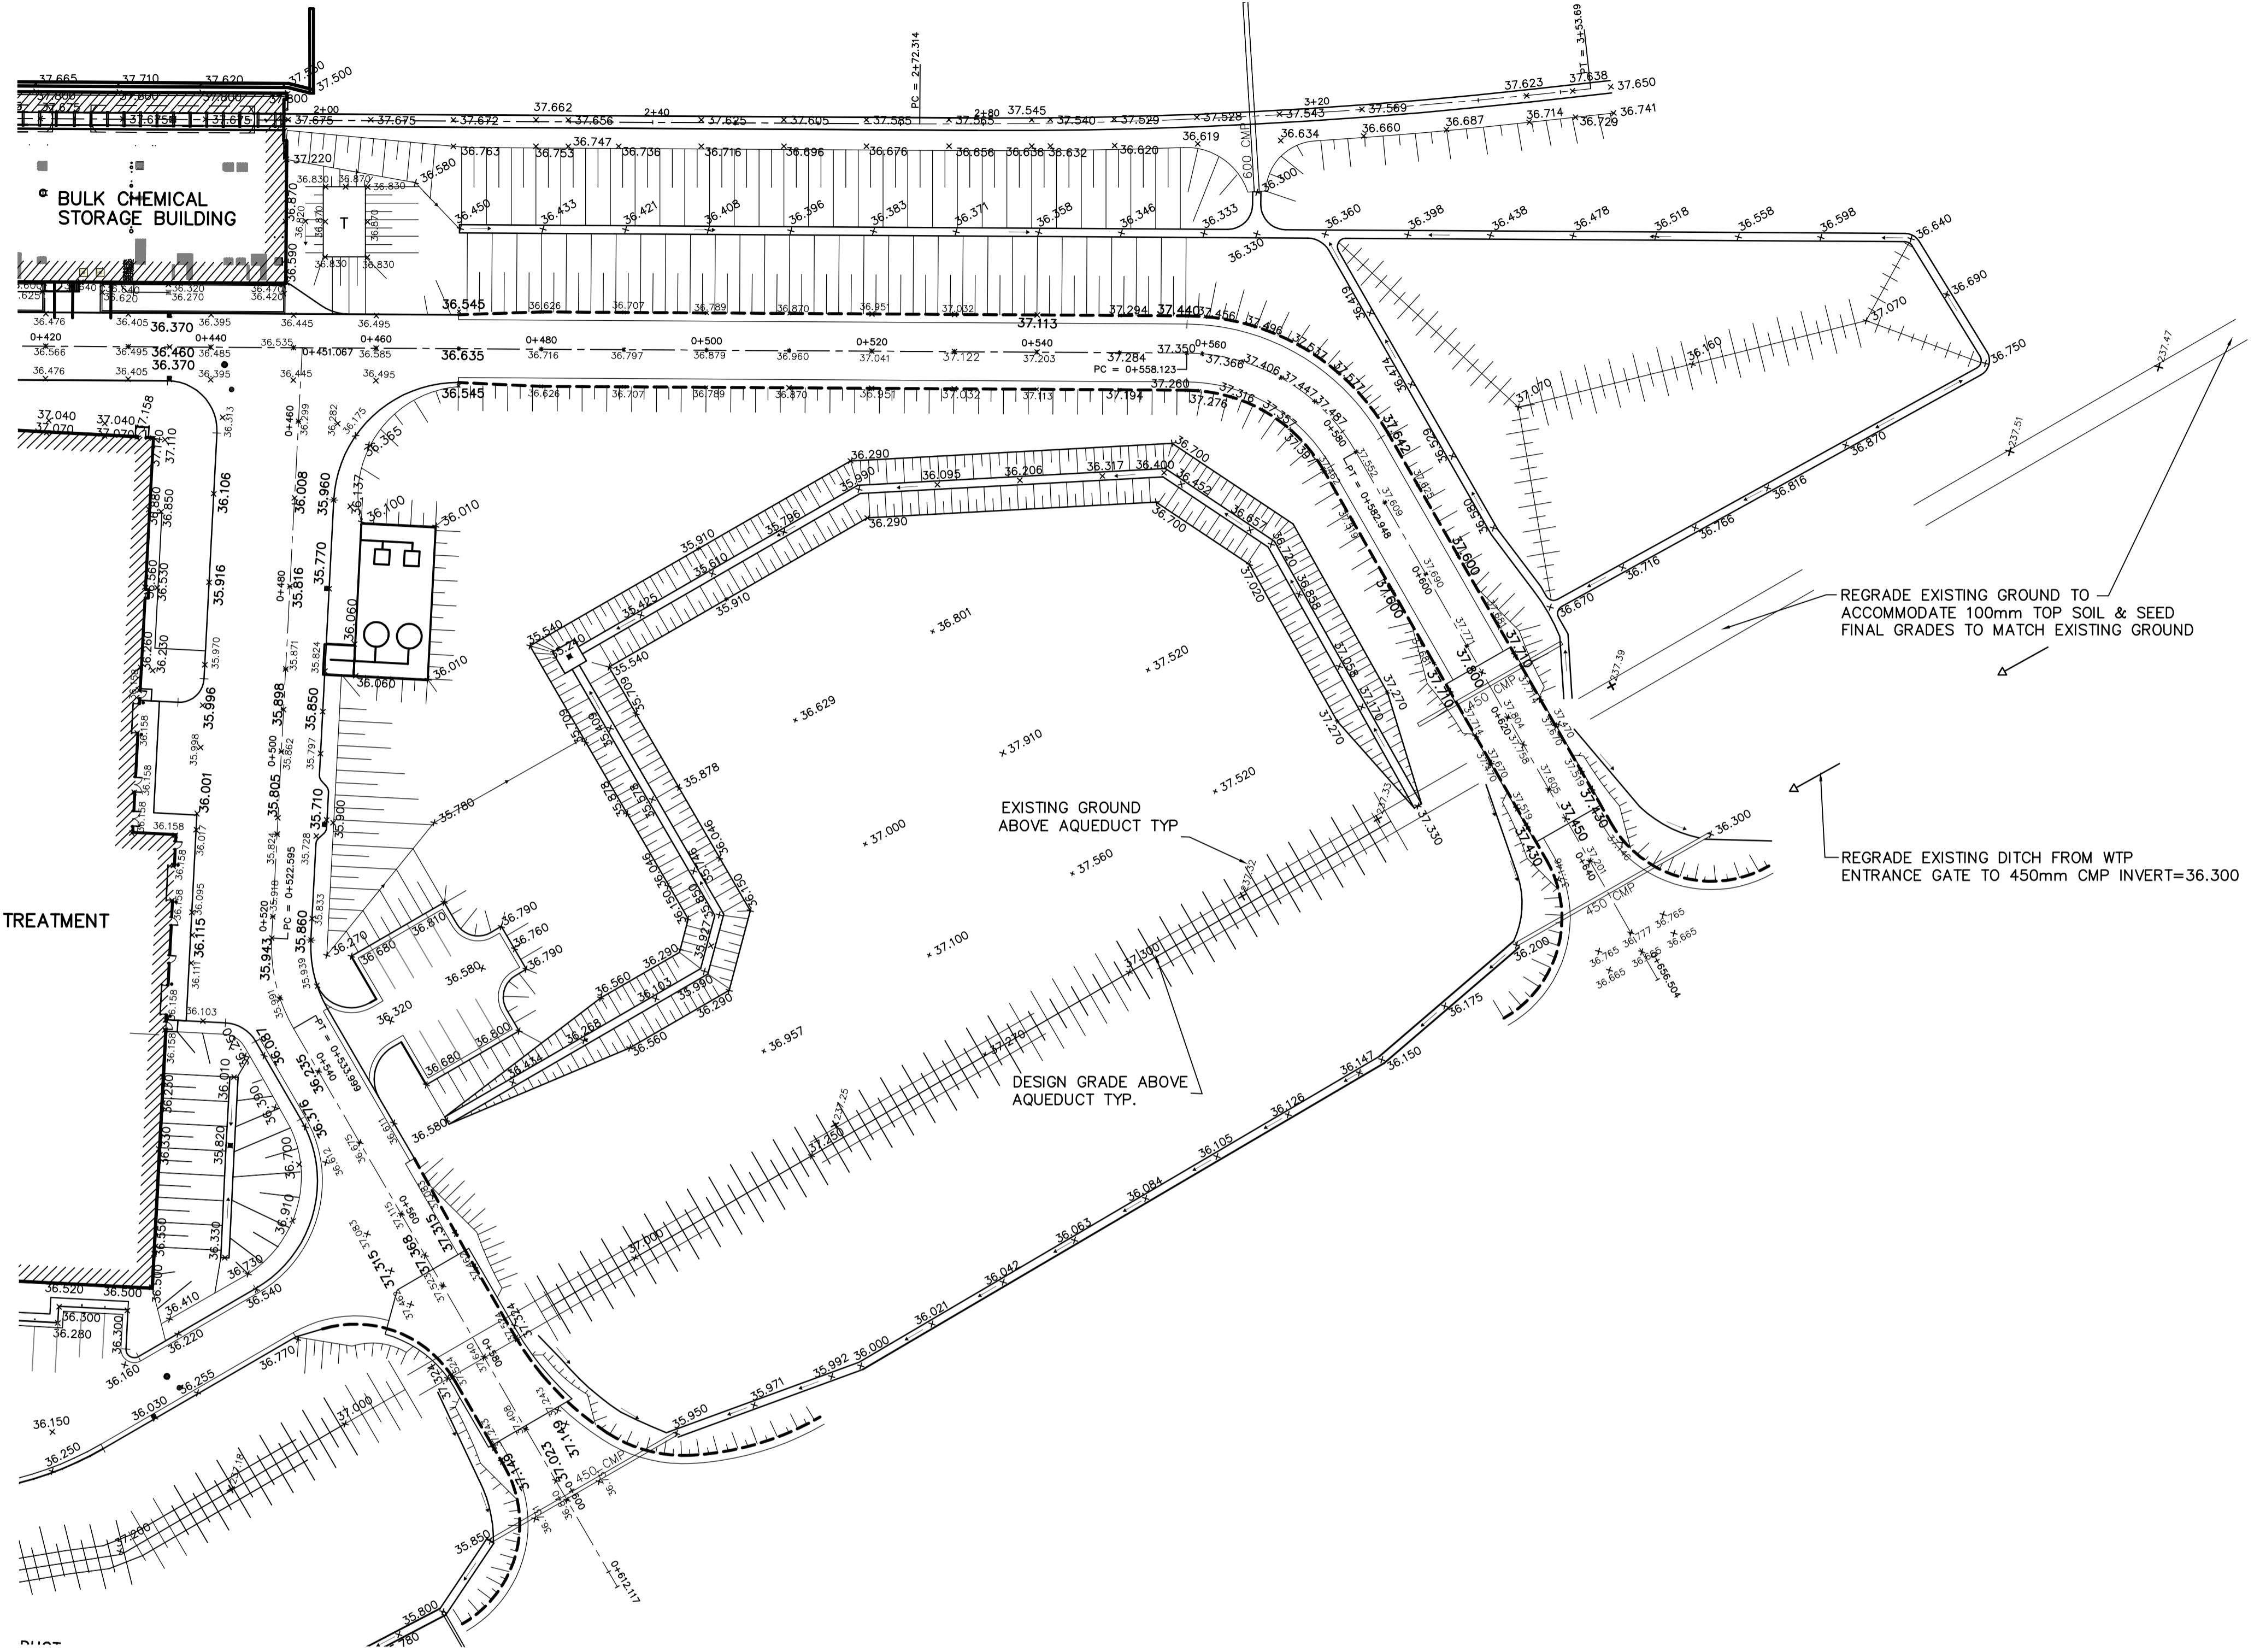


REFERENCE NOTES

- A. REFER TO DRAWING WY-C0160 FOR PROPOSED HORIZONTAL GEOMETRY
- B. REFER TO DRAWINGS WY-C0163 AND WY-C0164 FOR PAVING AND GRADING
- C. REFER TO DRAWING WY-C0165 AND WY-C0166 FOR PROPOSED PAVEMENT PROFILES
- D. REFER TO ELECTRICAL DRAWINGS FOR STREET LIGHTS, PARKING LOT RECEPTACLES AND ASSOCIATED ELECTRICAL

METRIC

WHOLE NUMBERS INDICATE MILLIMETRES
DECIMALIZED NUMBERS INDICATE METRES

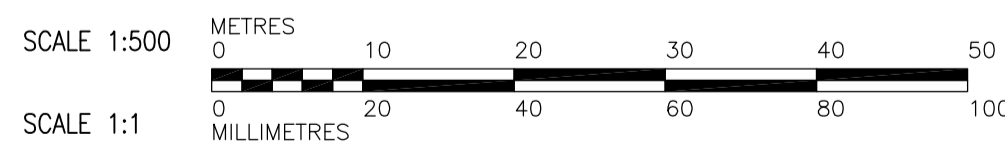

| | | | | | | |
|--------------------|---------------------|--------------------|-------------------|-------------------|-------------------|-------------------|
| 150 mm W.M. | WATERMAIN | 150 mm W.M. | HYDRO | HYDRO | ANCHOR | ANCHOR |
| Hydrant symbol | HYDRANT | Hydrant symbol | M.T.S. | M.T.S. | POLE | POLE |
| Valve symbol | VALVE | Valve symbol | CONCRETE | CONCRETE | CONTOURS | CONTOURS |
| 300mm L.D.S. | LAND DRAINAGE SEWER | 300mm L.D.S. | ASPHALT | ASPHALT | RAIL X-ING SIGNAL | RAIL X-ING SIGNAL |
| 250mm W.W.S. | WASTEWATER SEWER | 250mm W.W.S. | PROPERTY LINE | PROPERTY LINE | RAILWAY TRACK | RAILWAY TRACK |
| Manhole symbol | MANHOLE | Manhole symbol | SURVEY BAR | SURVEY BAR | DITCH | DITCH |
| Catch basin symbol | CATCH BASIN | Catch basin symbol | ELEVATION | ELEVATION | TRANSFORMER | TRANSFORMER |
| Curb inlet symbol | CURB INLET | Curb inlet symbol | TREE | TREE | SWALE | SWALE |
| Junctions symbol | JUNCTIONS | Junctions symbol | ANODE | ANODE | | |
| Culvert symbol | CULVERT | Culvert symbol | CONCRETE SIDEWALK | CONCRETE SIDEWALK | | |
| Gas symbol | GAS | Gas symbol | FENCE | FENCE | | |
| Existing symbol | EXISTING | Proposed symbol | EXISTING | PROPOSED | EXISTING | PROPOSED |
| Legend - PLAN | LEGEND - PLAN | Legend - PLAN | Legend - PLAN | Legend - PLAN | Legend - PLAN | Legend - PLAN |

APEGN
Certificate of Authorization
Earth Tech Canada Inc.
No. 730

| | | | |
|-------------|-------------------|-------------------------------|---------------|
| B.M. ELEV. | | | |
| DESIGNED BY | BC | CHECKED BY | JC |
| DRAWN BY | BC | APPROVED BY | AHL |
| SCALE: | 1:500 | RELEASED FOR CONSTRUCTION BY: | R. SOROKOWSKI |
| 00 | ISSUED FOR TENDER | 07/11/09 | BC |
| NO. | REVISIONS | DATE | BY |
| | | 06/11/24 | |

CH2M HILL
Frederickson Cooper
ARCHITECTS

EarthTech
A TFC International Ltd. Company

DESIGNED BY: BC
CHECKED BY: JC
DRAWN BY: BC
APPROVED BY: AHL
SCALE: 1:500
RELEASED FOR CONSTRUCTION BY: R. SOROKOWSKI
DATE: 07/11/09

| | |
|------------------------|------------|
| ENGINEER'S SEAL | |
| ORIGINAL SIGNED BY | J.N. CRANG |
| | 07/11/09 |
| CONSULTANT DRAWING NO. | WY-C0162 |

THE CITY OF WINNIPEG
WATER AND WASTE DEPARTMENT
ENGINEERING DIVISION

WATER TREATMENT PLANT
CONSTRUCTION OF ROADS
AND LANDSCAPING

CIVIL
SURFACE ELEVATIONS

CITY FILE NUMBER
SHEET OF
CITY DRAWING NUMBER
1-0601Y-A-C0162-001-000