


GENERAL NOTES

1. CHAINAGE IS ALONG CENTRELINE OF PROPOSED RIGHT-OF-WAY OF WAVERLEY STREET.

CONSTRUCTION NOTES

1. ALL PIPE BACKFILL UNDER BOULEVARD TO BE CLASS 4 UNLESS OTHERWISE NOTED.
2. INSTALL PIPE UNDER EXISTING OR FUTURE PAVEMENT USING TRENCHLESS METHODS, WHERE NOT POSSIBLE, OPEN CUT WITH CLASS 2 BACKFILL.
3. USE CLASS 2 BACKFILL WITHIN 3m OF NEW MANHOLE INSTALLATIONS.

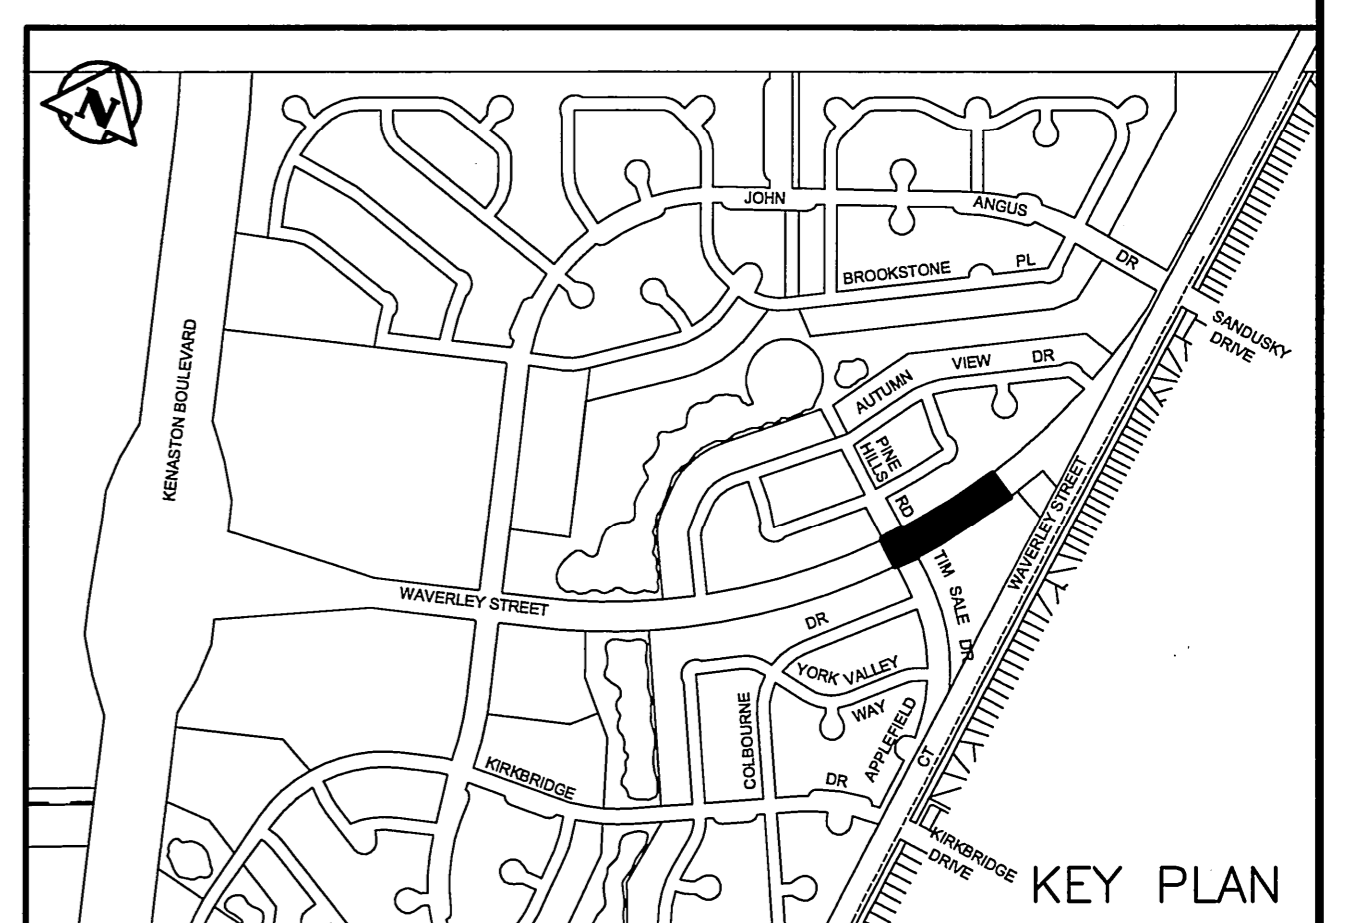

APEGM
Certificate of Authorization
Wardrop Engineering Inc.
No. 195 Expiry: April 30, 2008

400 FM	FEEDERMAIN	15.240	LEGAL DIMENSION	PROPERTY LINE
250 WWS	WASTEWATER SEWER	750 WWS	⊕ SURVEY BAR	HYDRO
---	WWS REFERENCE ONLY	○	○ MANHOLE	ELEVATION
---	WATERMAIN	●	● HYDRO POLE	ASPHALT
---	SHAW FIBRE OPTICS	⊙	⊙ TREE	GRAVEL
		⊘	⊘ SHRUB	FENCE
		⊙	⊙ SIGN	CURB (FUTURE)
		⊘	⊘ CULVERT	CURB
EXISTING	LEGEND-PLAN	PROPOSED	EXISTING	LEGEND-PLAN

LOCATION APPROVED UNDERGROUND STRUCTURES

SUPV. U/G STRUCTURES DATE COMMITTEE

NOTE: LOCATION OF UNDERGROUND STRUCTURES AS SHOWN ARE BASED ON THE BEST INFORMATION AVAILABLE. BUT NO GUARANTEE IS GIVEN THAT ALL EXISTING UTILITIES ARE SHOWN OR THAT THE GIVEN LOCATIONS ARE EXACT. CONFIRMATION OF EXISTENCE AND EXACT LOCATION OF ALL SERVICES MUST BE OBTAINED FROM THE INDIVIDUAL UTILITIES BEFORE PROCEEDING WITH CONSTRUCTION.

B.M. CITY OF WINNIPEG 82-024
ELEV. 232.259m

DESIGNED BY	WTJ	CHECKED BY	[Signature]
DRAWN BY	GMD	APPROVED BY	[Signature]
HOR. SCALE:	1 : 500	RELEASED FOR CONSTRUCTION	[Signature]
VERTICAL:	1 : 50	DATE	08.01.03

00 ISSUED FOR TENDER 08.02.08
NO. REVISIONS DATE BY

WARDROP Engineering Inc.

PROVINCE OF MANITOBA
W.T. JACKSON
Member
20782/08
REGISTERED PROFESSIONAL ENGINEER

CONSULTANT DRAWING NO.
0800120100-DWG-C0001-00

THE CITY OF WINNIPEG
WATER AND WASTE DEPARTMENT

Waverley West Subdivision
WASTEWATER SEWER INTERCEPTOR

Waverley Street
Tim Sale Drive to
150.0 North of Tim Sale Drive

CITY DRAWING NUMBER
8231

SHEET 1 OF 3