


NOTE: CHAINAGES SHOWN ARE ALONG S.  $\varnothing$  OF WEATHERSTONE PL. (S LEG)

WEATHERSTONE PLACE (S LEG)

WATER SERVICE INFORMATION					
ADDRESS	SIZE (mm) & TYPE (STREET)	SIZE (mm) & TYPE (PROP)	SHORT & LONG MEASUREMENT	CORP. LOCATION	REMARKS
75 WEATHERSTONE PL RESIDENTIAL	20 COPPER	20 COPPER	1.97 EWL HSE	-	EXACT LOCATION OF CORP UNKNOWN
77 WEATHERSTONE PL RESIDENTIAL	20 COPPER	20 COPPER	6.81 EWL WEATHERSTONE	-	EXACT LOCATION OF CORP UNKNOWN
78 WEATHERSTONE PL RESIDENTIAL	20 COPPER	20 COPPER	4.69 WEL HSE	-	EXACT LOCATION OF CORP UNKNOWN
80 WEATHERSTONE PL RESIDENTIAL	20 COPPER	20 COPPER	0.99 WEL WEATHERSTONE	-	EXACT LOCATION OF CORP UNKNOWN
81 WEATHERSTONE PL RESIDENTIAL	20 COPPER	20 COPPER	3.44 EWL HSE	-	EXACT LOCATION OF CORP UNKNOWN
82 WEATHERSTONE PL RESIDENTIAL	20 COPPER	20 COPPER	12.80 EEL WEATHERSTONE	-	EXACT LOCATION OF CORP UNKNOWN
83 WEATHERSTONE PL RESIDENTIAL	20 COPPER	20 COPPER	2.72 EWL HSE	-	EXACT LOCATION OF CORP UNKNOWN
84 WEATHERSTONE PL RESIDENTIAL	20 COPPER	20 COPPER	6.82 EEL WEATHERSTONE	-	EXACT LOCATION OF CORP UNKNOWN
85 WEATHERSTONE PL RESIDENTIAL	20 COPPER	20 COPPER	3.56 WEL HSE	-	EXACT LOCATION OF CORP UNKNOWN
86 WEATHERSTONE PL RESIDENTIAL	20 COPPER	20 COPPER	19.83 EEL WEATHERSTONE	-	EXACT LOCATION OF CORP UNKNOWN
87 WEATHERSTONE PL RESIDENTIAL	20 COPPER	20 COPPER	2.77 WEL HSE	-	EXACT LOCATION OF CORP UNKNOWN
88 WEATHERSTONE PL RESIDENTIAL	20 COPPER	20 COPPER	13.12 EEL WEATHERSTONE	-	EXACT LOCATION OF CORP UNKNOWN
89 WEATHERSTONE PL RESIDENTIAL	20 COPPER	20 COPPER	1.02 EWL HSE	-	EXACT LOCATION OF CORP UNKNOWN
90 WEATHERSTONE PL RESIDENTIAL	20 COPPER	20 COPPER	30.01 EEL WEATHERSTONE	-	EXACT LOCATION OF CORP UNKNOWN
91 WEATHERSTONE PL RESIDENTIAL	20 COPPER	20 COPPER	2.81 EWL HSE	-	EXACT LOCATION OF CORP UNKNOWN
92 WEATHERSTONE PL RESIDENTIAL	20 COPPER	20 COPPER	22.65 EEL WEATHERSTONE	-	EXACT LOCATION OF CORP UNKNOWN
93 WEATHERSTONE PL RESIDENTIAL	20 COPPER	20 COPPER	3.45 WEL HSE	-	EXACT LOCATION OF CORP UNKNOWN
94 WEATHERSTONE PL RESIDENTIAL	20 COPPER	20 COPPER	39.81 EEL WEATHERSTONE	-	EXACT LOCATION OF CORP UNKNOWN
95 WEATHERSTONE PL RESIDENTIAL	20 COPPER	20 COPPER	0.91 WEL HSE	-	EXACT LOCATION OF CORP UNKNOWN
96 WEATHERSTONE PL RESIDENTIAL	20 COPPER	20 COPPER	32.79 EEL WEATHERSTONE	-	EXACT LOCATION OF CORP UNKNOWN
97 WEATHERSTONE PL RESIDENTIAL	20 COPPER	20 COPPER	1.75 WML HSE	-	EXACT LOCATION OF CORP UNKNOWN
98 WEATHERSTONE PL RESIDENTIAL	20 COPPER	20 COPPER	47.35 EEL WEATHERSTONE	-	EXACT LOCATION OF CORP UNKNOWN
99 WEATHERSTONE PL RESIDENTIAL	20 COPPER	20 COPPER	4.68 EWL HSE	-	EXACT LOCATION OF CORP UNKNOWN
100 WEATHERSTONE PL RESIDENTIAL	20 COPPER	20 COPPER	42.50 EEL WEATHERSTONE	-	EXACT LOCATION OF CORP UNKNOWN
101 WEATHERSTONE PL RESIDENTIAL	20 COPPER	20 COPPER	3.0 WEL HSE	-	EXACT LOCATION OF CORP UNKNOWN
102 WEATHERSTONE PL RESIDENTIAL	20 COPPER	20 COPPER	58.29 EEL WEATHERSTONE	-	EXACT LOCATION OF CORP UNKNOWN
103 WEATHERSTONE PL RESIDENTIAL	20 COPPER	20 COPPER	1.58 WEL HSE	-	EXACT LOCATION OF CORP UNKNOWN
104 WEATHERSTONE PL RESIDENTIAL	20 COPPER	20 COPPER	50.15 EEL WEATHERSTONE	-	EXACT LOCATION OF CORP UNKNOWN
105 WEATHERSTONE PL RESIDENTIAL	20 COPPER	20 COPPER	5.90 EEL WEATHERSTONE	-	EXACT LOCATION OF CORP UNKNOWN
106 WEATHERSTONE PL RESIDENTIAL	20 COPPER	20 COPPER	61.11 EEL WEATHERSTONE	-	EXACT LOCATION OF CORP UNKNOWN
107 WEATHERSTONE PL RESIDENTIAL	20 COPPER	20 COPPER	4.21 EWL HSE	0.25 N OF S/C	-
108 WEATHERSTONE PL RESIDENTIAL	20 COPPER	20 COPPER	72.84 EEL WEATHERSTONE	-	EXACT LOCATION OF CORP UNKNOWN
109 WEATHERSTONE PL RESIDENTIAL	20 COPPER	20 COPPER	2.52 WEL HSE	-	EXACT LOCATION OF CORP UNKNOWN
110 WEATHERSTONE PL RESIDENTIAL	20 COPPER	20 COPPER	67.50 EEL WEATHERSTONE	-	EXACT LOCATION OF CORP UNKNOWN
111 WEATHERSTONE PL RESIDENTIAL	20 COPPER	20 COPPER	3.85 EWL HSE	-	EXACT LOCATION OF CORP UNKNOWN
112 WEATHERSTONE PL RESIDENTIAL	20 COPPER	20 COPPER	82.39 EEL WEATHERSTONE	-	EXACT LOCATION OF CORP UNKNOWN
113 WEATHERSTONE PL RESIDENTIAL	20 COPPER	20 COPPER	0.92 EWL HSE	1.55 N OF S/C	-
114 WEATHERSTONE PL RESIDENTIAL	20 COPPER	20 COPPER	78.27 EEL WEATHERSTONE	-	EXACT LOCATION OF CORP UNKNOWN
115 WEATHERSTONE PL RESIDENTIAL	20 COPPER	20 COPPER	3.08 WEL HSE	-	EXACT LOCATION OF CORP UNKNOWN
116 WEATHERSTONE PL RESIDENTIAL	20 COPPER	20 COPPER	89.85 EEL WEATHERSTONE	-	EXACT LOCATION OF CORP UNKNOWN
117 WEATHERSTONE PL RESIDENTIAL	20 COPPER	20 COPPER	3.59 WEL HSE	-	EXACT LOCATION OF CORP UNKNOWN
118 WEATHERSTONE PL RESIDENTIAL	20 COPPER	20 COPPER	85.56 EEL WEATHERSTONE	-	EXACT LOCATION OF CORP UNKNOWN
119 WEATHERSTONE PL RESIDENTIAL	20 COPPER	20 COPPER	0.81 WEL HSE	-	EXACT LOCATION OF CORP UNKNOWN
120 WEATHERSTONE PL RESIDENTIAL	20 COPPER	20 COPPER	99.19 EEL WEATHERSTONE	-	EXACT LOCATION OF CORP UNKNOWN
121 WEATHERSTONE PL RESIDENTIAL	20 COPPER	20 COPPER	102.09 EEL WEATHERSTONE	-	EXACT LOCATION OF CORP UNKNOWN
122 WEATHERSTONE PL RESIDENTIAL	20 COPPER	20 COPPER	0.38 WML HSE	-	EXACT LOCATION OF CORP UNKNOWN
123 WEATHERSTONE PL RESIDENTIAL	20 COPPER	20 COPPER	135.94 WML LAKEWOOD	-	EXACT LOCATION OF CORP UNKNOWN
124 WEATHERSTONE PL RESIDENTIAL	20 COPPER	20 COPPER	3.59 EWL HSE	-	EXACT LOCATION OF CORP UNKNOWN
125 WEATHERSTONE PL RESIDENTIAL	20 COPPER	20 COPPER	134.07 WML LAKEWOOD	-	EXACT LOCATION OF CORP UNKNOWN
126 WEATHERSTONE PL RESIDENTIAL	20 COPPER	20 COPPER	3.12 WEL HSE	-	EXACT LOCATION OF CORP UNKNOWN
127 WEATHERSTONE PL RESIDENTIAL	20 COPPER	20 COPPER	126.63 WML LAKEWOOD	-	EXACT LOCATION OF CORP UNKNOWN
128 WEATHERSTONE PL RESIDENTIAL	20 COPPER	20 COPPER	0.97 EEL HSE	-	EXACT LOCATION OF CORP UNKNOWN
129 WEATHERSTONE PL RESIDENTIAL	20 COPPER	20 COPPER	124.25 WML LAKEWOOD	-	EXACT LOCATION OF CORP UNKNOWN
130 WEATHERSTONE PL RESIDENTIAL	20 COPPER	20 COPPER	4.55 EWL HSE	-	EXACT LOCATION OF CORP UNKNOWN
131 WEATHERSTONE PL RESIDENTIAL	20 COPPER	20 COPPER	112.22 WML LAKEWOOD	-	EXACT LOCATION OF CORP UNKNOWN
132 WEATHERSTONE PL RESIDENTIAL	20 COPPER	20 COPPER	3.42 EWL HSE	-	EXACT LOCATION OF CORP UNKNOWN
133 WEATHERSTONE PL RESIDENTIAL	20 COPPER	20 COPPER	116.34 WML LAKEWOOD	-	EXACT LOCATION OF CORP UNKNOWN
134 WEATHERSTONE PL RESIDENTIAL	20 COPPER	20 COPPER	1.48 WEL HSE	-	EXACT LOCATION OF CORP UNKNOWN
135 WEATHERSTONE PL RESIDENTIAL	20 COPPER	20 COPPER	104.94 WML LAKEWOOD	-	EXACT LOCATION OF CORP UNKNOWN
136 WEATHERSTONE PL RESIDENTIAL	20 COPPER	20 COPPER	4.31 WEL HSE	-	EXACT LOCATION OF CORP UNKNOWN
137 WEATHERSTONE PL RESIDENTIAL	20 COPPER	20 COPPER	110.62 WML LAKEWOOD	-	EXACT LOCATION OF CORP UNKNOWN
138 WEATHERSTONE PL RESIDENTIAL	20 COPPER	20 COPPER	3.72 EWL HSE	-	EXACT LOCATION OF CORP UNKNOWN
139 WEATHERSTONE PL RESIDENTIAL	20 COPPER	20 COPPER	84.73 WML LAKEWOOD	-	EXACT LOCATION OF CORP UNKNOWN
140 WEATHERSTONE PL RESIDENTIAL	20 COPPER	20 COPPER	0.55 EWL HSE	-	EXACT LOCATION OF CORP UNKNOWN
141 WEATHERSTONE PL RESIDENTIAL	20 COPPER	20 COPPER	100.94 WML LAKEWOOD	-	EXACT LOCATION OF CORP UNKNOWN
142 WEATHERSTONE PL RESIDENTIAL	20 COPPER	20 COPPER	6.54 WEL HSE	-	EXACT LOCATION OF CORP UNKNOWN
143 WEATHERSTONE PL RESIDENTIAL	20 COPPER	20 COPPER	90.93 WML LAKEWOOD	-	EXACT LOCATION OF CORP UNKNOWN
144 WEATHERSTONE PL RESIDENTIAL	20 COPPER	20 COPPER	3.86 WEL HSE	-	EXACT LOCATION OF CORP UNKNOWN
145 WEATHERSTONE PL RESIDENTIAL	20 COPPER	20 COPPER	92.72 WML LAKEWOOD	-	EXACT LOCATION OF CORP UNKNOWN
146 WEATHERSTONE PL RESIDENTIAL	20 COPPER	20 COPPER	104.94 WML LAKEWOOD	-	EXACT LOCATION OF CORP UNKNOWN
147 WEATHERSTONE PL RESIDENTIAL	20 COPPER	20 COPPER	1.67 EWL HSE	-	EXACT LOCATION OF CORP UNKNOWN
148 WEATHERSTONE PL RESIDENTIAL	20 COPPER	20 COPPER	75.69 WML LAKEWOOD	-	EXACT LOCATION OF CORP UNKNOWN
149 WEATHERSTONE PL RESIDENTIAL	20 COPPER	20 COPPER	1.98 EWL HSE	-	EXACT LOCATION OF CORP UNKNOWN
150 WEATHERSTONE PL RESIDENTIAL	20 COPPER	20 COPPER	80.77 WML LAKEWOOD	-	EXACT LOCATION OF CORP UNKNOWN
151 WEATHERSTONE PL RESIDENTIAL	20 COPPER	20 COPPER	1.37 WEL HSE	-	EXACT LOCATION OF CORP UNKNOWN
152 WEATHERSTONE PL RESIDENTIAL	20 COPPER	20 COPPER	66.82 WML LAKEWOOD	-	EXACT LOCATION OF CORP UNKNOWN
153 WEATHERSTONE PL RESIDENTIAL	20 COPPER	20 COPPER	2.16 WEL HSE	-	EXACT LOCATION OF CORP UNKNOWN
154 WEATHERSTONE PL RESIDENTIAL	20 COPPER	20 COPPER	73.73 WML LAKEWOOD	-	EXACT LOCATION OF CORP UNKNOWN
155 WEATHERSTONE PL RESIDENTIAL	20 COPPER	20 COPPER	0.75 EWL HSE	-	EXACT LOCATION OF CORP UNKNOWN
156 WEATHERSTONE PL RESIDENTIAL	20 COPPER	20 COPPER	56.57 WML LAKEWOOD	-	EXACT LOCATION OF CORP UNKNOWN
157 WEATHERSTONE PL RESIDENTIAL	20 COPPER	20 COPPER	41.20 WML LAKEWOOD	-	EXACT LOCATION OF CORP UNKNOWN
158 WEATHERSTONE PL RESIDENTIAL	20 COPPER	20 COPPER	48.40 WML LAKEWOOD	-	EXACT LOCATION OF CORP UNKNOWN
159 WEATHERSTONE PL RESIDENTIAL	20 COPPER	20 COPPER	21.96 EWL BLDG	-	EXACT LOCATION OF CORP UNKNOWN
160 WEATHERSTONE PL RESIDENTIAL	20 COPPER	20 COPPER	41.20 WML LAKEWOOD	-	EXACT LOCATION OF CORP UNKNOWN
161 WEATHERSTONE PL RESIDENTIAL	20 COPPER	20 COPPER	2.64 EWL HSE	-	EXACT LOCATION OF CORP UNKNOWN
162 WEATHERSTONE PL RESIDENTIAL	20 COPPER	20 COPPER	36.26 WML LAKEWOOD	-	EXACT LOCATION OF CORP UNKNOWN
163 WEATHERSTONE PL RESIDENTIAL	20 COPPER	20 COPPER	2.54 WEL HSE	-	EXACT LOCATION OF CORP UNKNOWN
164 WEATHERSTONE PL RESIDENTIAL	20 COPPER	20 COPPER	27.49 WML LAKEWOOD	-	EXACT LOCATION OF CORP UNKNOWN
165 WEATHERSTONE PL RESIDENTIAL	20 COPPER	20 COPPER	2.06 EWL HSE	-	EXACT LOCATION OF CORP UNKNOWN
166 WEATHERSTONE PL RESIDENTIAL	20 COPPER	20 COPPER	15.65 WML LAKEWOOD	-	EXACT LOCATION OF CORP UNKNOWN
167 WEATHERSTONE PL RESIDENTIAL	20 COPPER	20 COPPER	3.02 WEL HSE	-	EXACT LOCATION OF CORP UNKNOWN
168 WEATHERSTONE PL RESIDENTIAL	20 COPPER	20 COPPER	8.26 WML LAKEWOOD	-	EXACT LOCATION OF CORP UNKNOWN
169 WEATHERSTONE PL RESIDENTIAL	20 COPPER	20 COPPER	12.25 NSL BLDG	OPP S/C	SERVICED OFF LAKEWOOD
170 WEATHERSTONE PL RESIDENTIAL	20 COPPER	20 COPPER	39.09 SSL VERMILLION	-	-


\* SERVICES TO BE RENEWED TO  $\varnothing$  UPON CONFIRMATION BY THE CONTRACTOR OF EXISTING 1/2" COPPER OR LEAD SERVICE. OBTAIN APPROVAL FROM CONTRACT ADMINISTRATOR PRIOR TO RENEWAL.

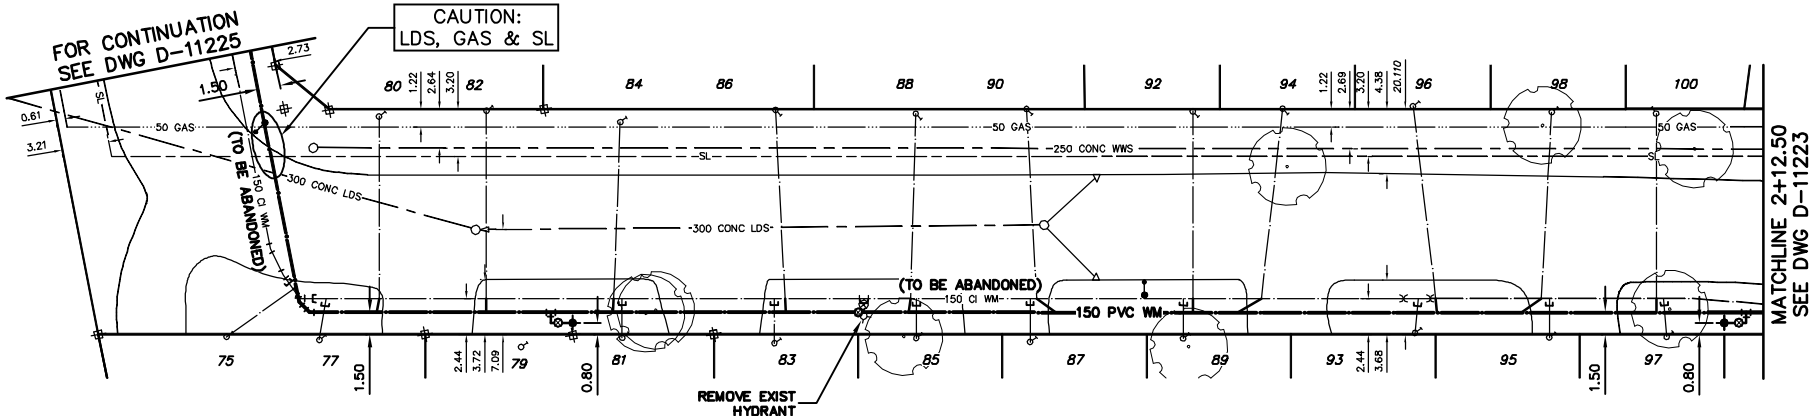

FOR CONSTRUCTION NOTES  
SEE DRAWING D-11225

**METRIC**  
WHOLE NUMBERS INDICATE MILLIMETRES  
DECIMALIZED NUMBERS INDICATE METRES  
NOTE: ALL VALVES TO BE INSTALLED CLOCKWISE TO CLOSE

**WARNING**  
IF POWER EQUIPMENT OR EXPLOSIVES ARE TO BE USED FOR EXCAVATION ON THIS PROJECT THE CONTRACTOR MUST:  
1) NOTIFY THE GAS COMPANY OF THE PROPOSED LOCATION OF EXCAVATION.  
2) TAKE PRECAUTION TO AVOID DAMAGE TO GAS COMPANY INSTALLATIONS.  
SEE PROVINCIAL REGULATION 210/72 FOR DETAILS

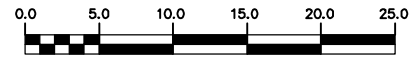

200 WM	WATERMAIN	200 WM	SL, HYDRO	150 WM	WATERMAIN	150 WM
⊕	HYDRANT	⊕	MTS	⊕	HYDRANT	⊕
⊙	VALVE	⊙	TRAFFIC SIGNALS	⊙	VALVE	⊙
525 LDS	LAND DRAINAGE SEWER	525 LDS	GAS	50 GAS	300 LDS	LAND DRAINAGE SEWER
375 WWS	WASTEWATER SEWER	375 WWS	SURVEY BAR	250 WWS	250 WWS	WASTEWATER SEWER
○	MANHOLE	●	FENCE	⊕	⊕	PROFILE
▽	CATCH BASIN	■	POLE - HYDRO, MTS	⊕	⊕	GROUND ABOVE PIPE
⊓	CURB INLET	⊓	CURB STOP	⊕	⊕	⊕ DITCH (NORTH & WEST)
▽	REDUCER	▽	GUY ANCHOR	⊕	⊕	⊕ DITCH (SOUTH & EAST)
⊕	COUPLER	⊕	LIGHT STANDARD	⊕	⊕	⊕ GUTTER (NORTH & WEST)
⊕	ANODE	⊕	TREE	⊕	⊕	⊕ GUTTER (SOUTH & EAST)
EXISTING	LEGEND-PLAN	PROPOSED	EXISTING	LEGEND-PLAN	PROPOSED	EXISTING
EXISTING	LEGEND-PROFILE	PROPOSED	EXISTING	LEGEND-PROFILE	PROPOSED	EXISTING

LOCATION APPROVED		B.M. ELEV.	FIELD BOOK #
UNDERGROUND STRUCTURES			
SUPV. U/G STRUCTURES COMMITTEE	DATE		
NOTE: LOCATION OF UNDERGROUND STRUCTURES AS SHOWN ARE BASED ON THE BEST INFORMATION AVAILABLE BUT NO GUARANTEE IS GIVEN THAT ALL EXISTING UTILITIES ARE SHOWN OR THAT THE GIVEN LOCATIONS ARE EXACT. CONFIRMATION OF EXISTENCE AND EXACT LOCATION OF ALL SERVICES MUST BE OBTAINED FROM THE INDIVIDUAL UTILITIES BEFORE PROCEEDING WITH CONSTRUCTION.			
NO.	REVISIONS	DATE	BY

**CITY OF WINNIPEG**  
**WATER AND WASTE ENGINEERING DIVISION**

DESIGNED BY: DB  
CHECKED BY: NC  
DRAWN BY: CJH  
APPROVED BY: KZ  
HOR. SCALE: 1:250  
VERTICAL SCALE: 1:50  
RELEASED FOR CONSTRUCTION  
DATE: 2008 03 03

ENGINEER'S SEAL  
ORIGINAL SIGNED BY K.R. ZUREK  
08/03/03

**THE CITY OF WINNIPEG**  
WATER AND WASTE DEPARTMENT

2008 WATERMAIN RENEWALS  
CONTRACT 3  
**WEATHERSTONE PLACE (S LEG)**  
WEATHERSTONE PLACE (W LEG) TO 100 E OF WEATHERSTONE PLACE (W LEG)

SHEET 8 OF 9  
CITY DRAWING NUMBER: D-11224