




Westbound Rupert, N/S Princes
Stop 11022 Princes

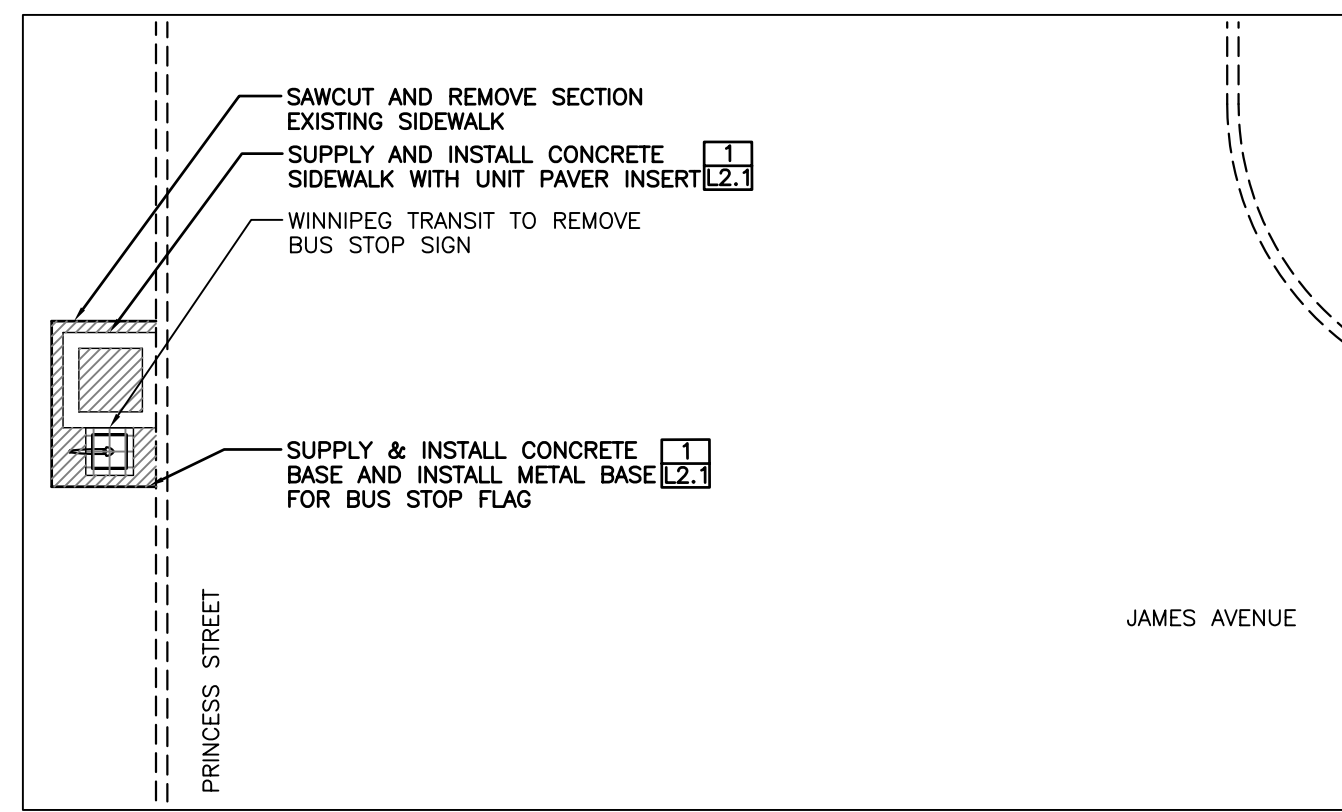


Southbound Princess, N/S Opp James
Stop 10664 James

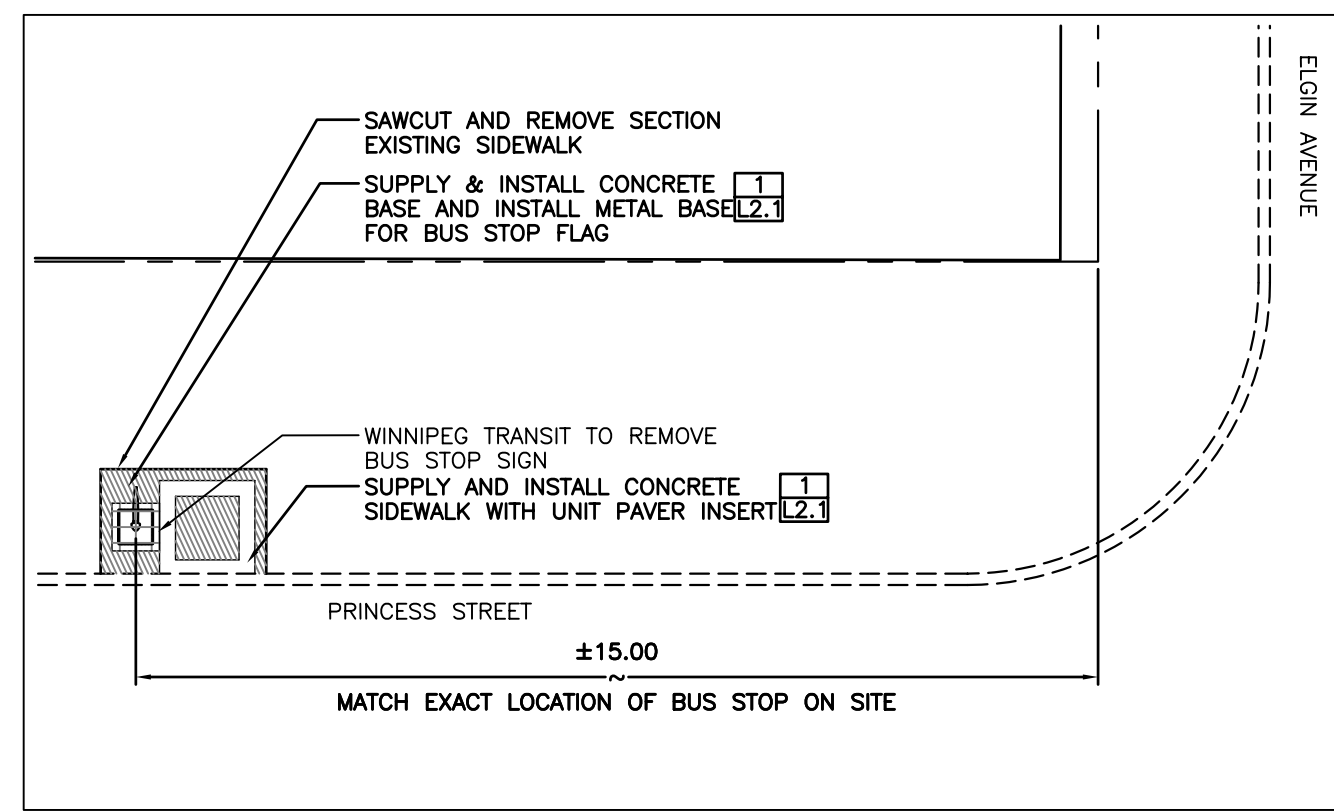


Southbound Princess, F/S Elgin
Stop 10665 William

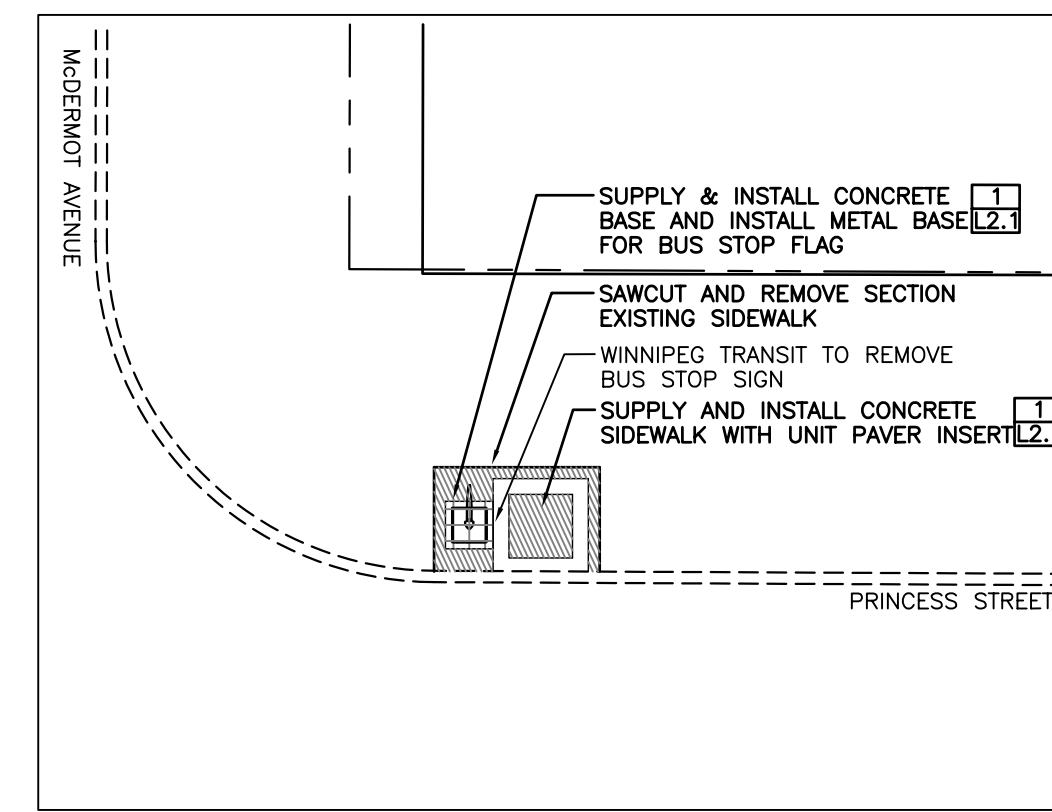


Southbound Princess, N/S McDERMOT
Stop 10666 McDERMOT

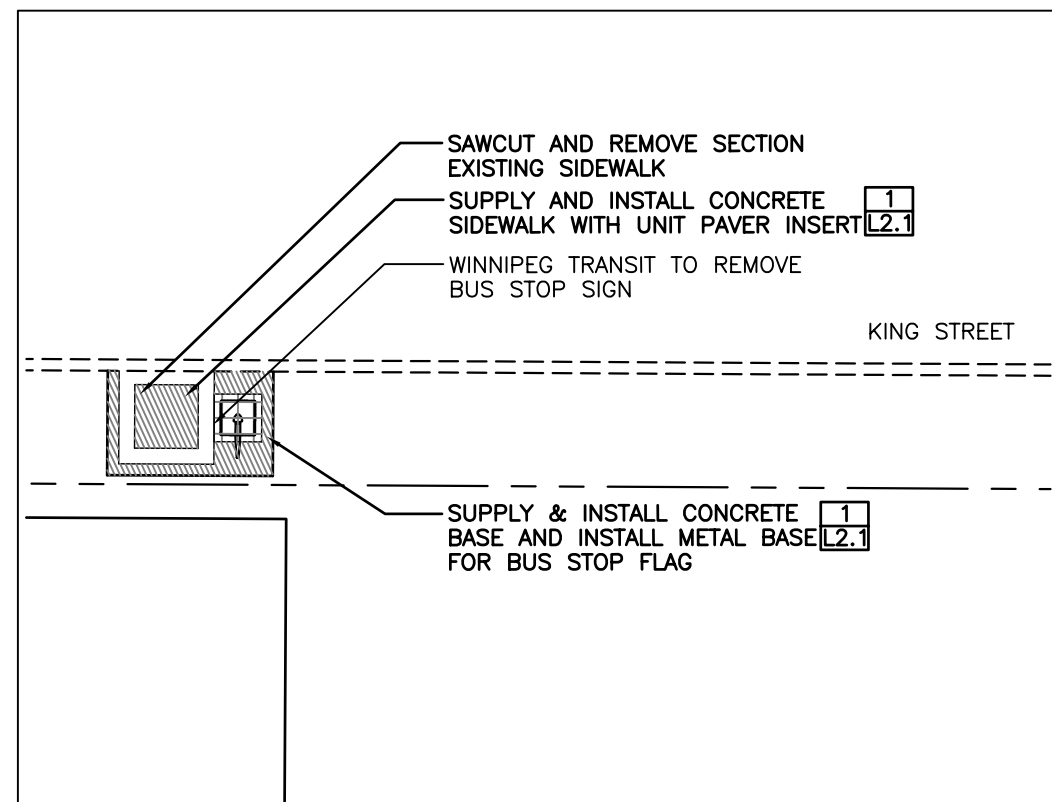


Northbound King, F/S Notre Dame
Stop 10655 Notre Dame

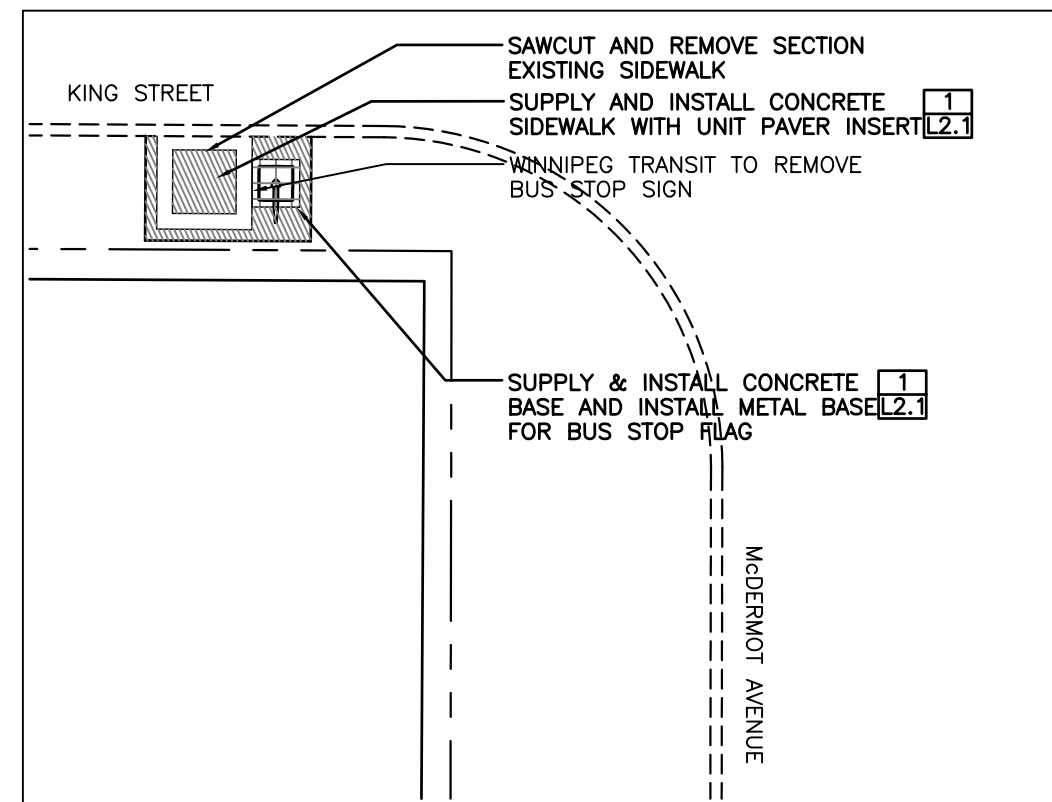


Northbound King, N/S McDERMOT
Stop 10656 McDERMOT

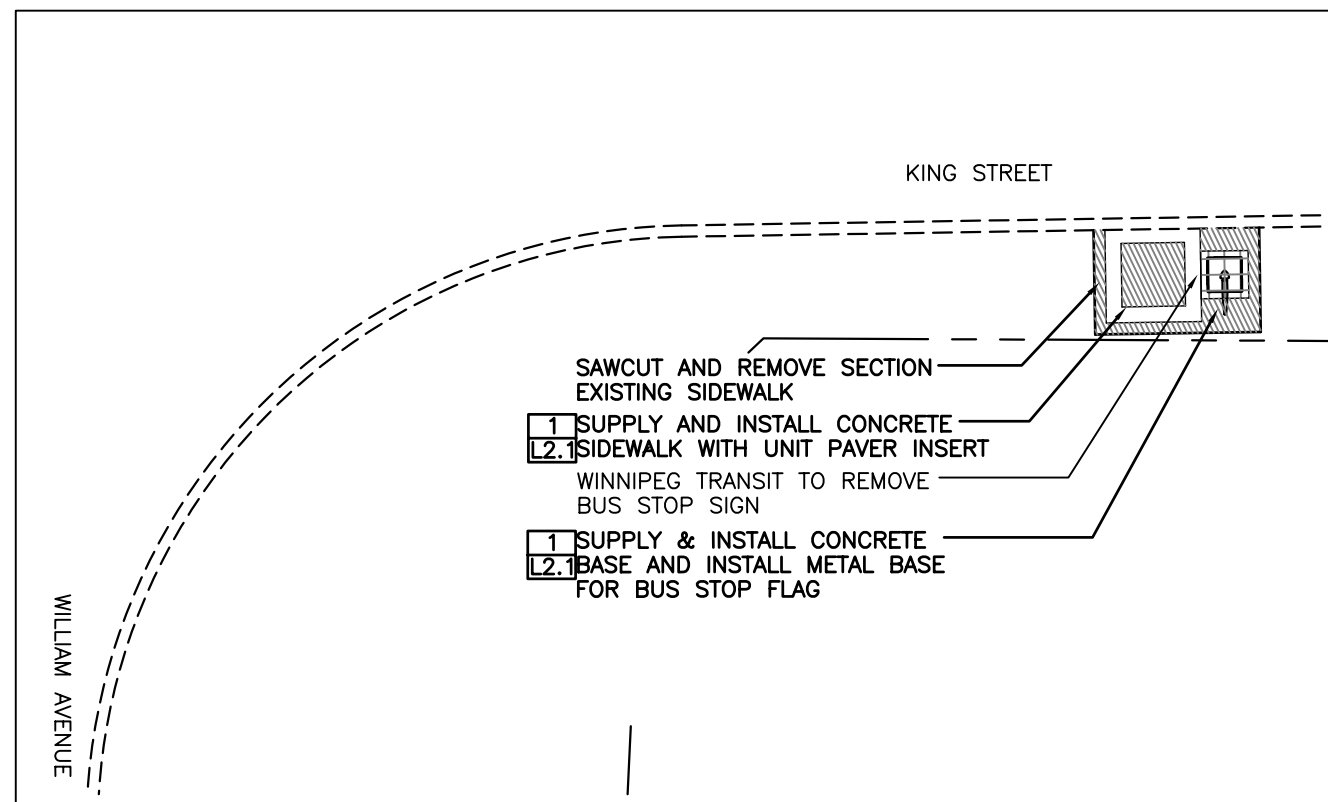


Northbound King, F/S William
Stop 10657 William (City Hall)

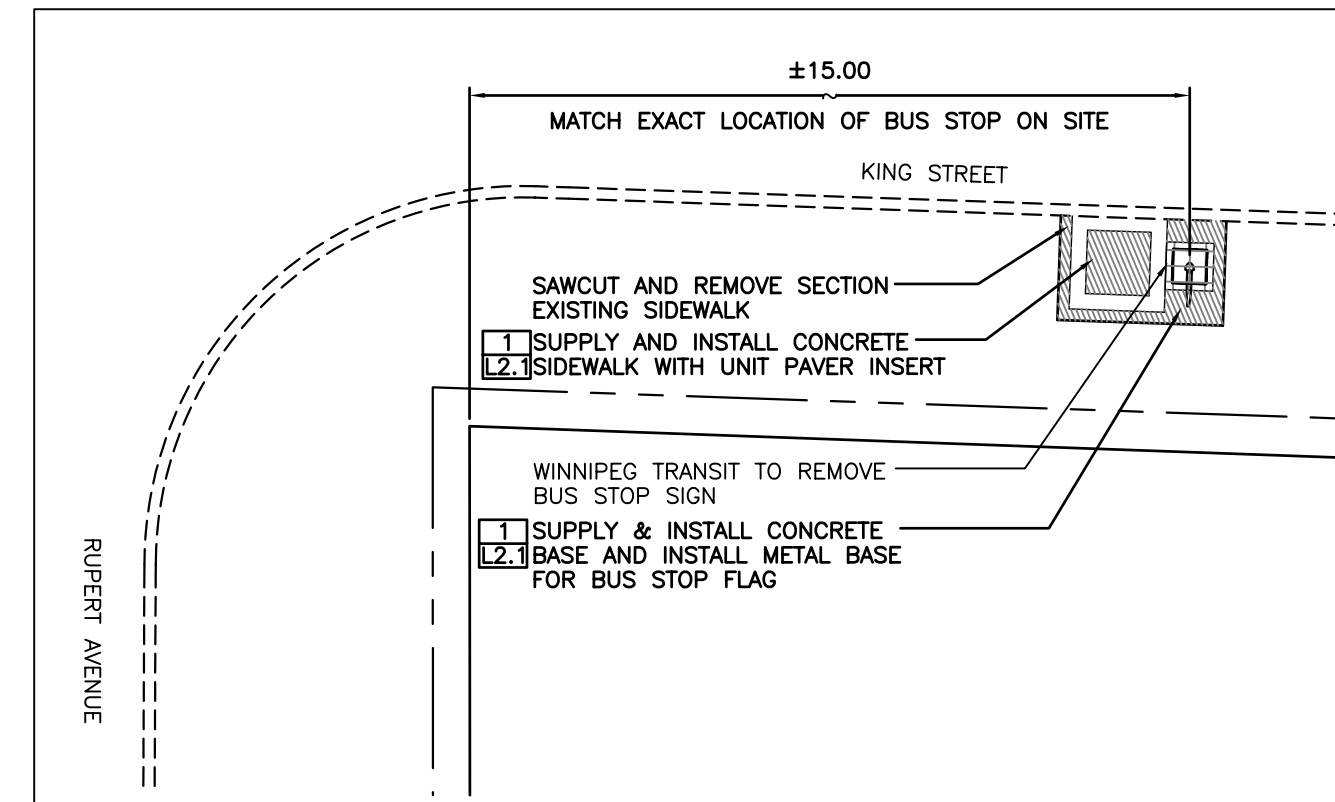



Northbound King, F/S Rupert
Stop 10658 Rupert

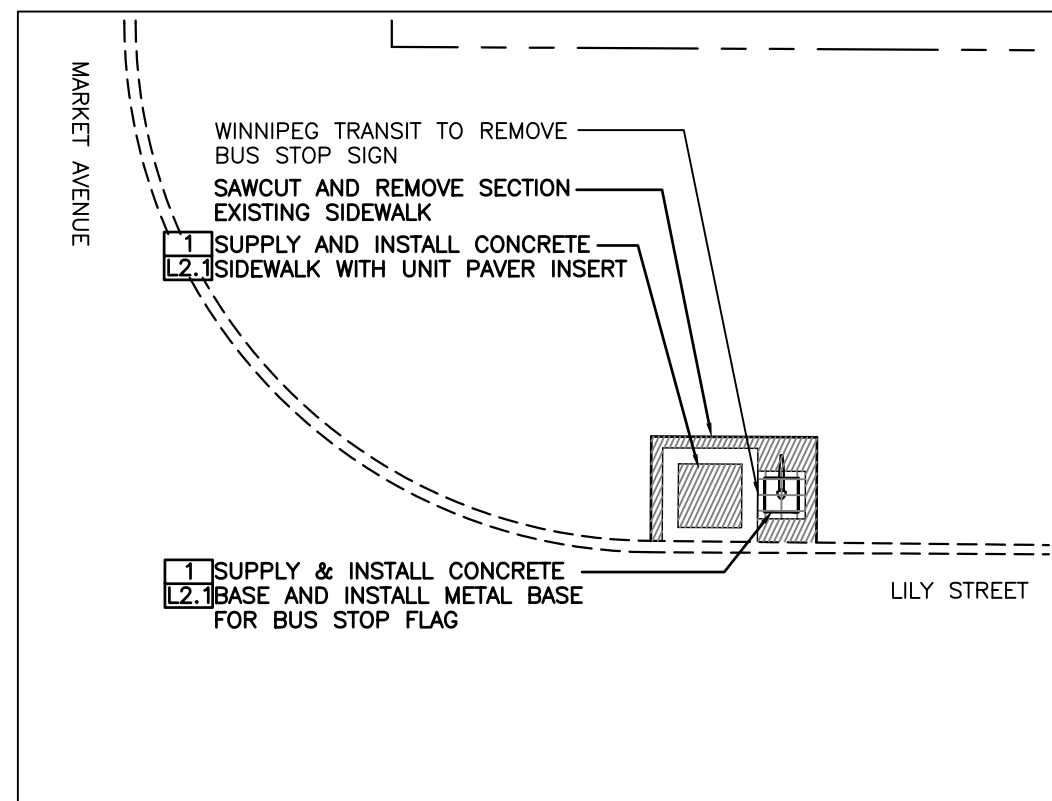


Southbound Lily, N/S Market
Stop 10718 Market

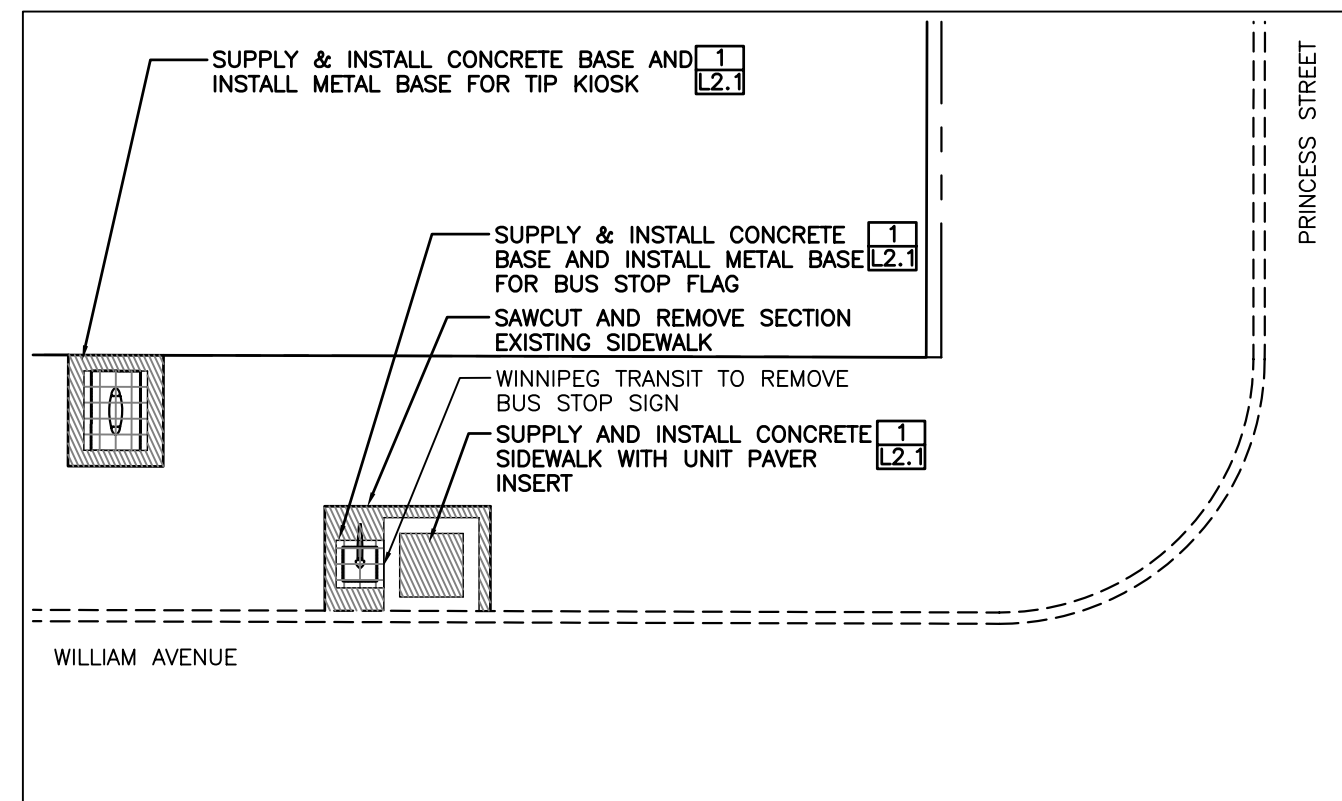


Westbound William, F/S Princes
Stop 10722 Princes (Red River College)

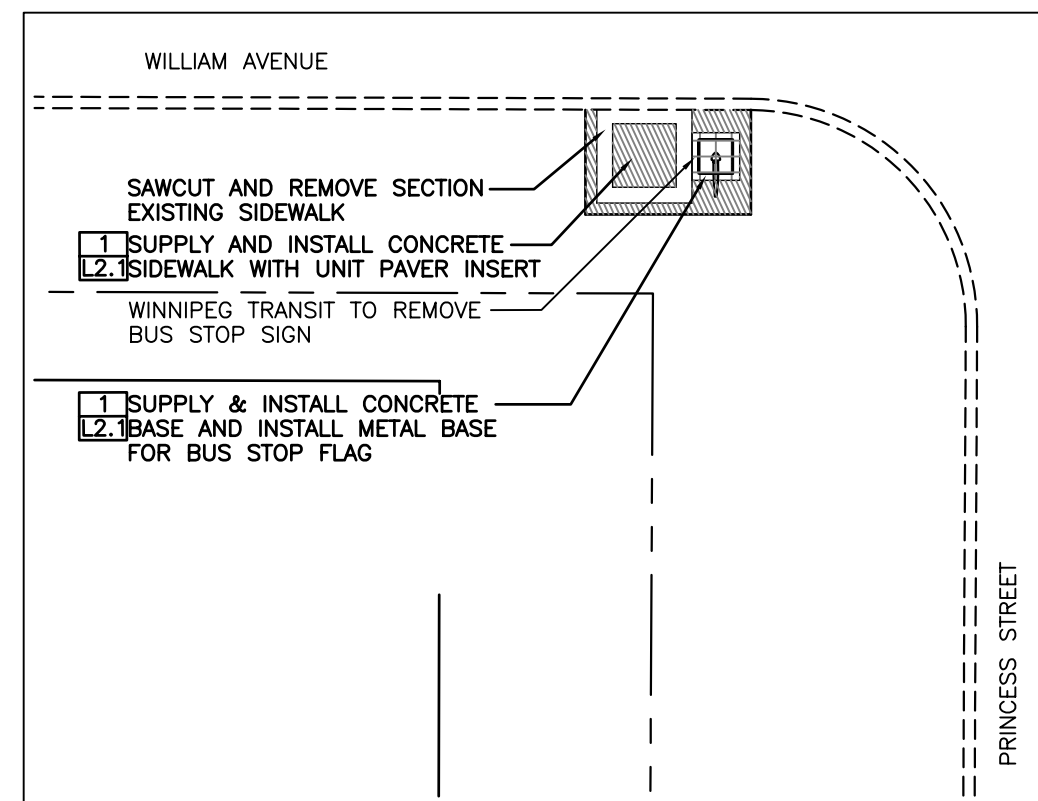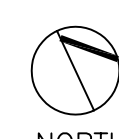


Eastbound William, N/S Princes
Stop 10721 Princes (Red River College)

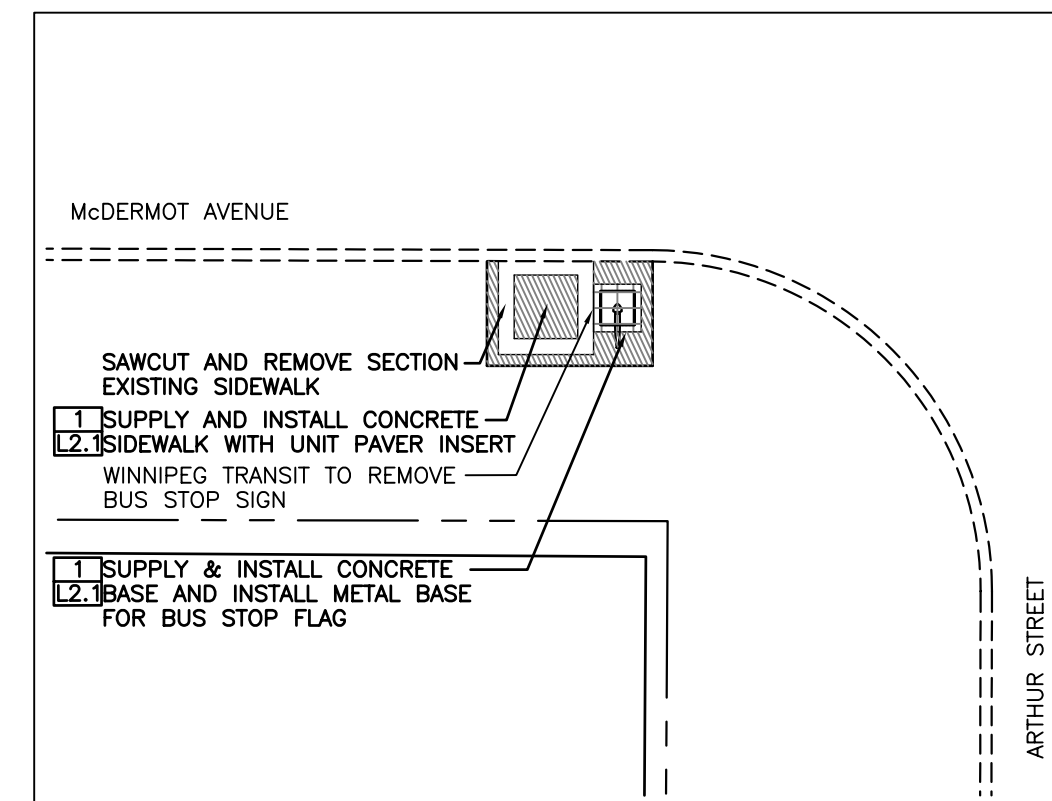


Eastbound McDERMOT, N/S Arthur
Stop 10778 Arthur

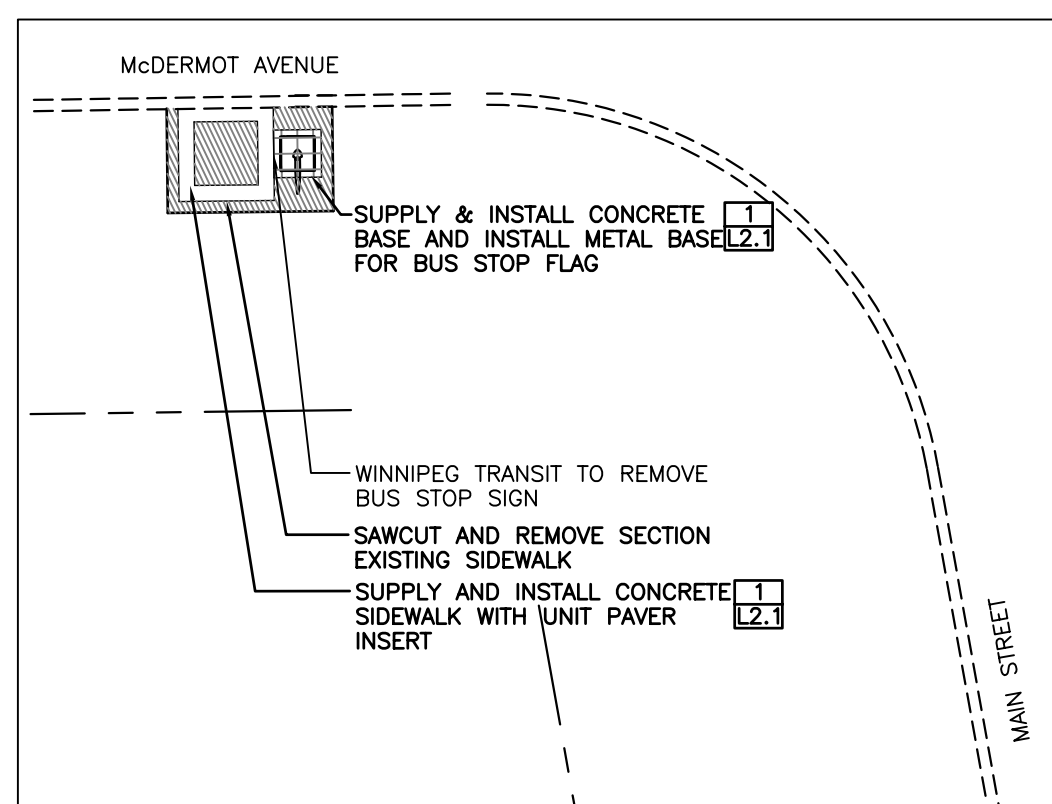


Eastbound McDERMOT, N/S Main
Stop 10623 Main

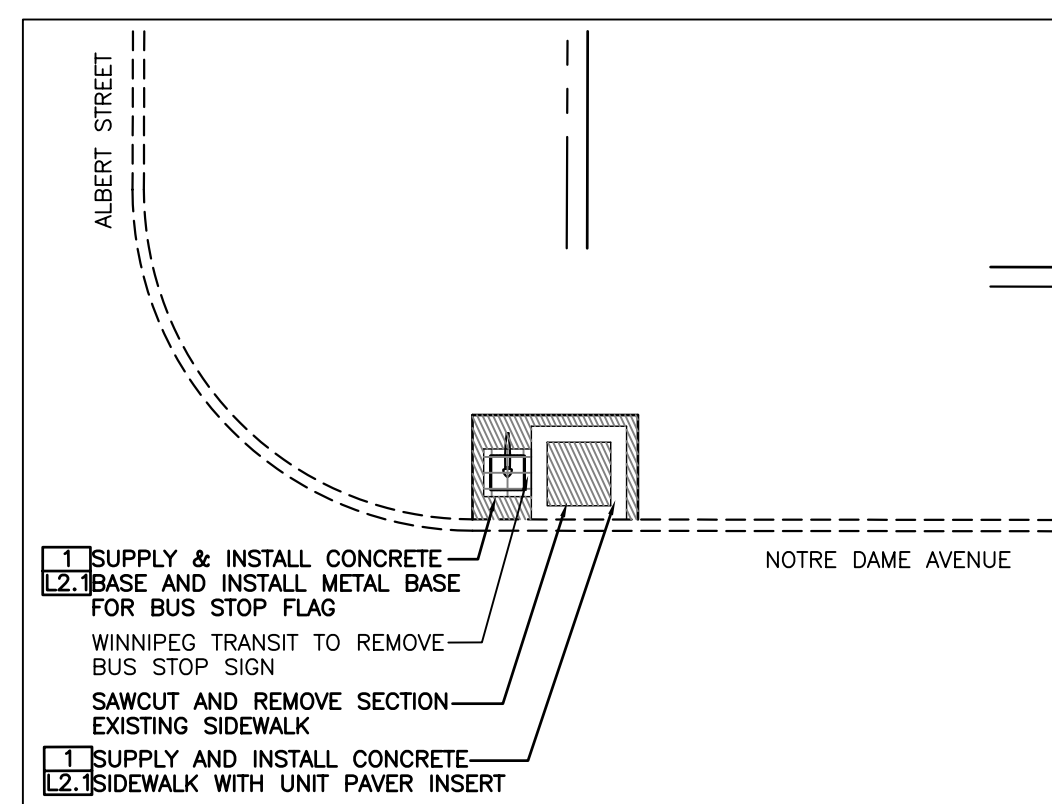

Westbound Notre Dame, N/S Albert
Stop 10772

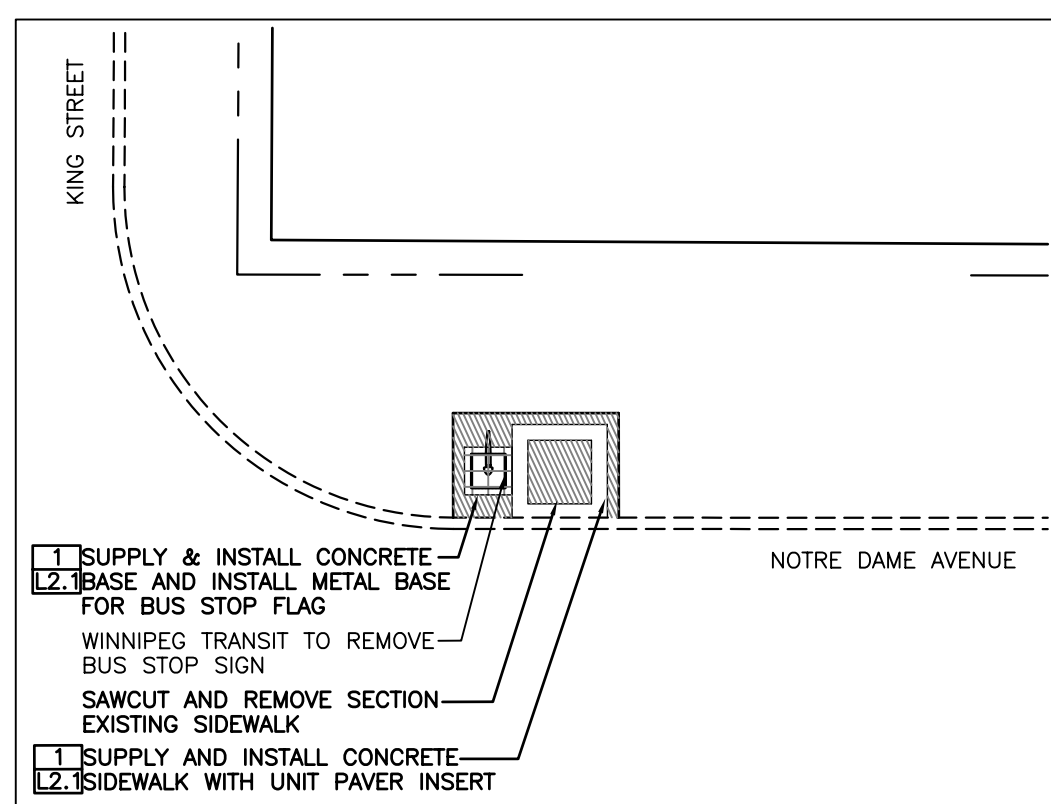

Westbound Notre Dame, N/S King
Stop 10765

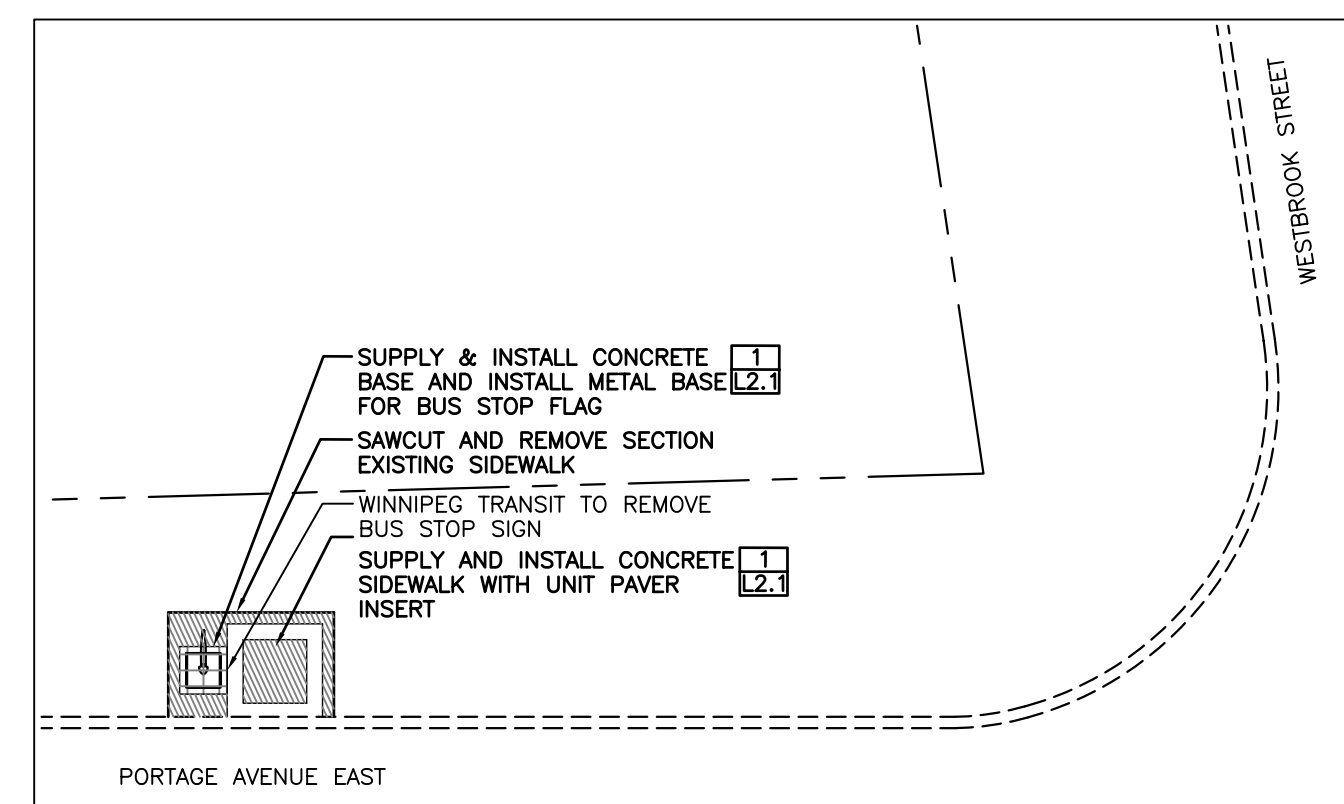

Westbound Portage East, F/S Westbrook
Stop 10764 Westbrook




LEGEND

- EXISTING**
- PROPERTY LINE
 - - - - - EXISTING CURB
 - EXISTING COBRA LIGHT POLE
 - EXISTING HYDRANT
 - ▭ BENCH TO BE REMOVED
 - ▭ MTS PHONE BOOTH
 - ▭ WASTE RECEPTACLE
 - EXISTING TREE TO REMAIN
 - - - - - EXISTING SIDEWALK TO BE REMOVED
 - EXISTING SIGN TO BE REMOVED
 - EXISTING TRAFFIC SIGNAL
 - EXISTING MAN HOLE
- PROPOSED**
- ▭ HOLLAND PAVERS
 - ▭ PINNED CONCRETE CURB / CURB RENEWAL
 - ▭ CONCRETE SIDEWALK
 - ▭ SOD
 - ▭ ILLUMINATED TRANSIT SIGN
 - ▭ BUS STOP TOTEM
 - ▭ BUS STOP FLAG
 - ▭ TRANSIT INFORMATION POSTER KIOSK (TIP KIOSK)
 - ▭ BENCH WITH BACK
 - ▭ BACKLESS BENCH

No.	Revisions	Date	By

Date: 26-02-08 Scale: 1:100

Designed By: JW Drawn By: PR Checked By: JW

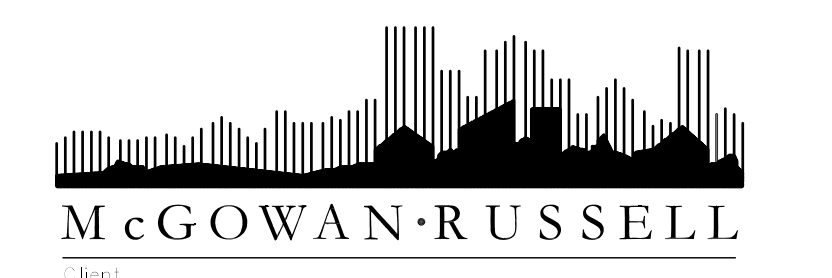

WINNIPEG TRANSIT
BUS STOP UPGARDE PROGRAM PHASE 3 SITE WORKS