




Southbound Kennedy, N/S Ellice  
Stop 10135 Ellice

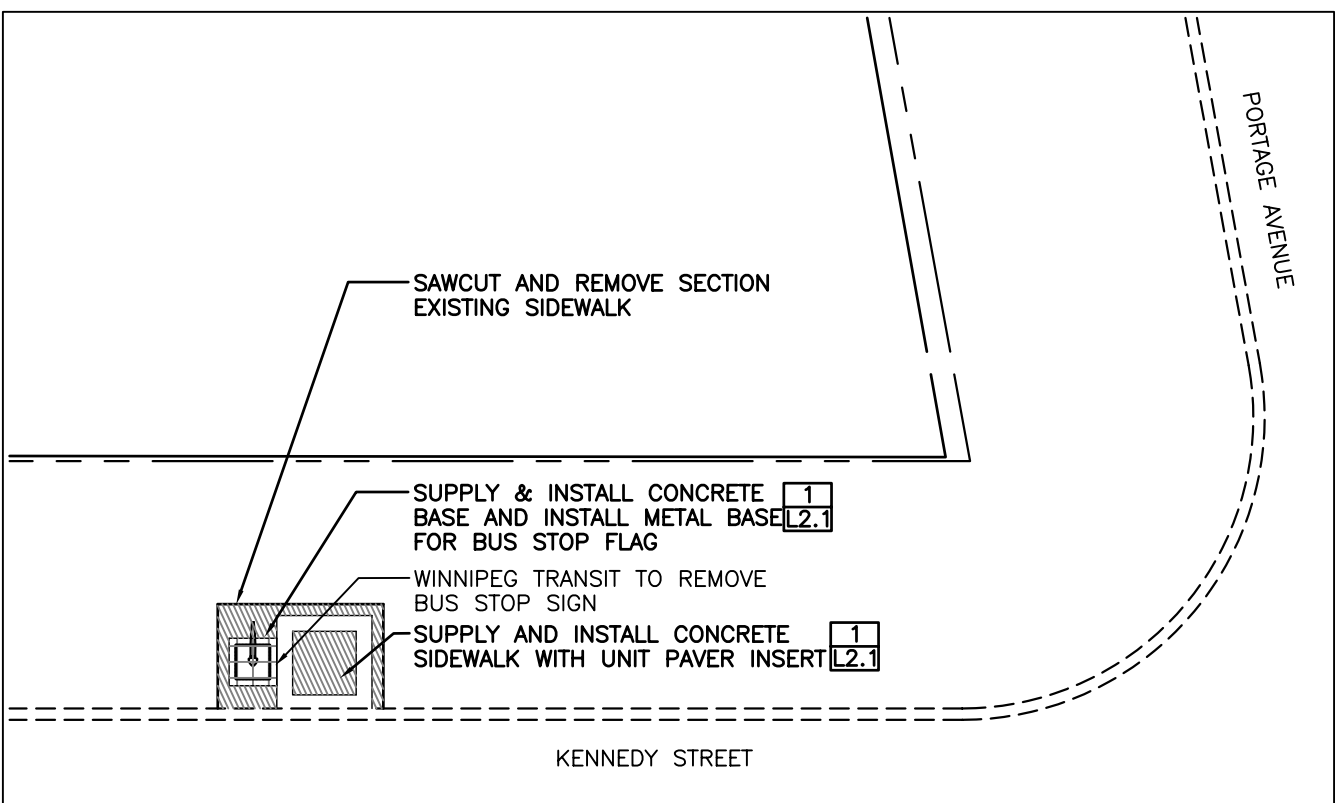


Southbound Kennedy, F/S Portage  
Stop 10138 Portage South

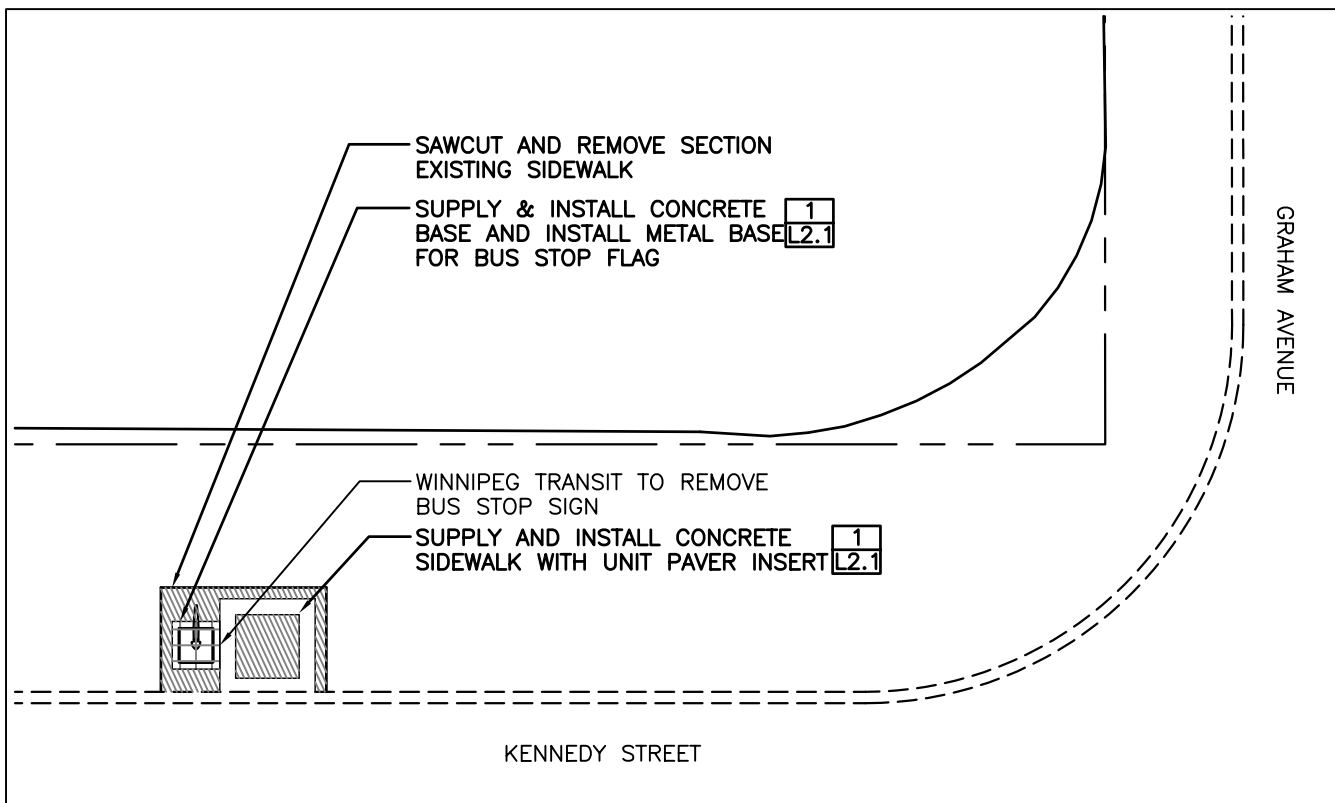


Southbound Kennedy, F/S Graham  
Stop 10699 Graham

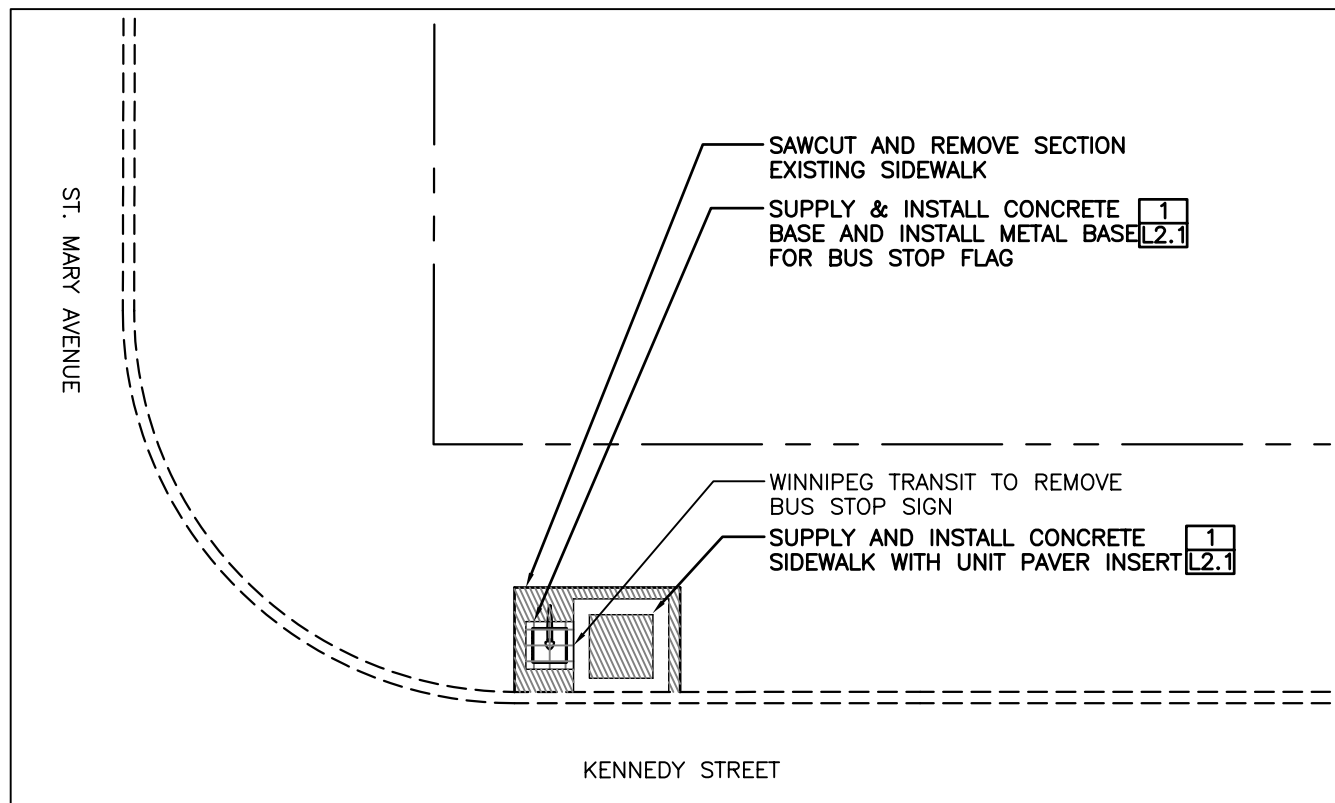


Southbound Kennedy, N/S St. Mary  
Stop 10700 St. Mary

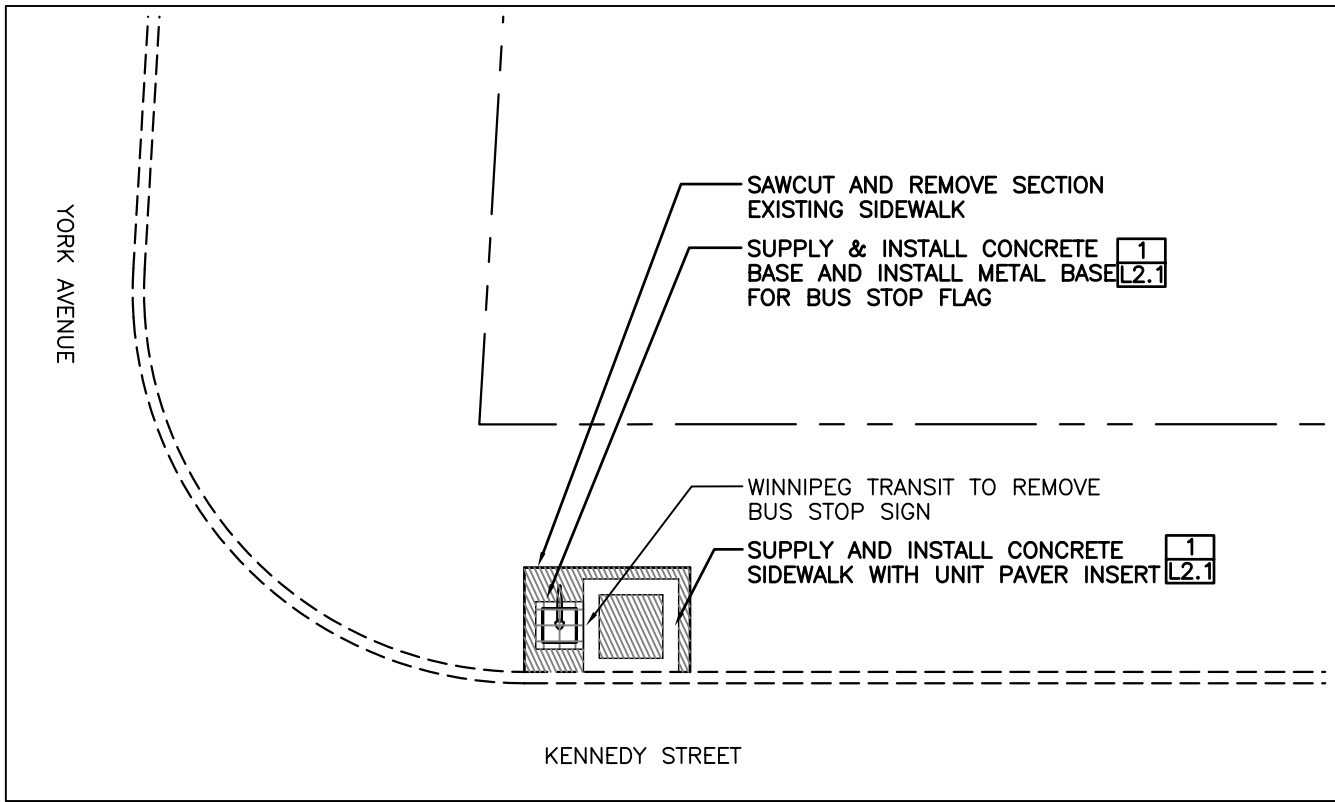


Southbound Kennedy, N/S York  
Stop 10701 York

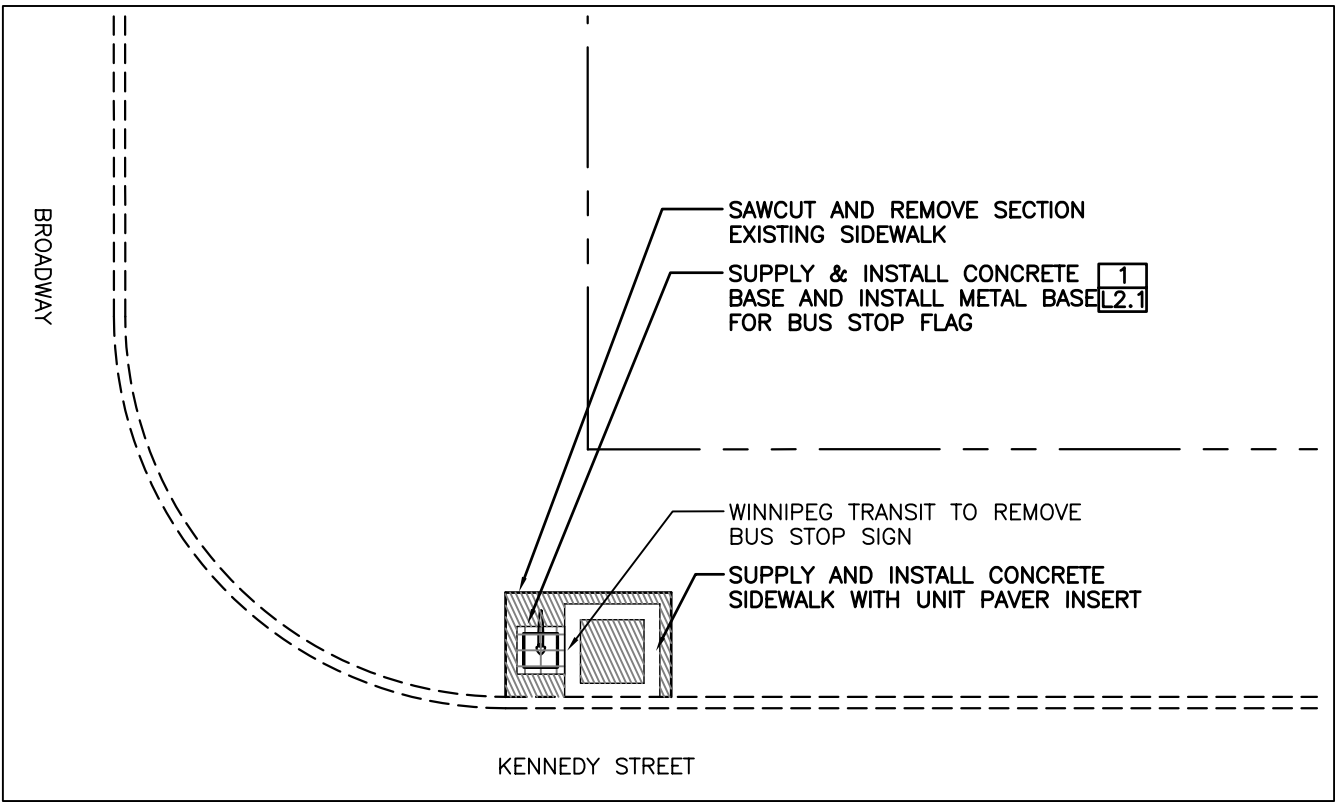


Southbound Kennedy, N/S Broadway  
Stop 10702 Broadway

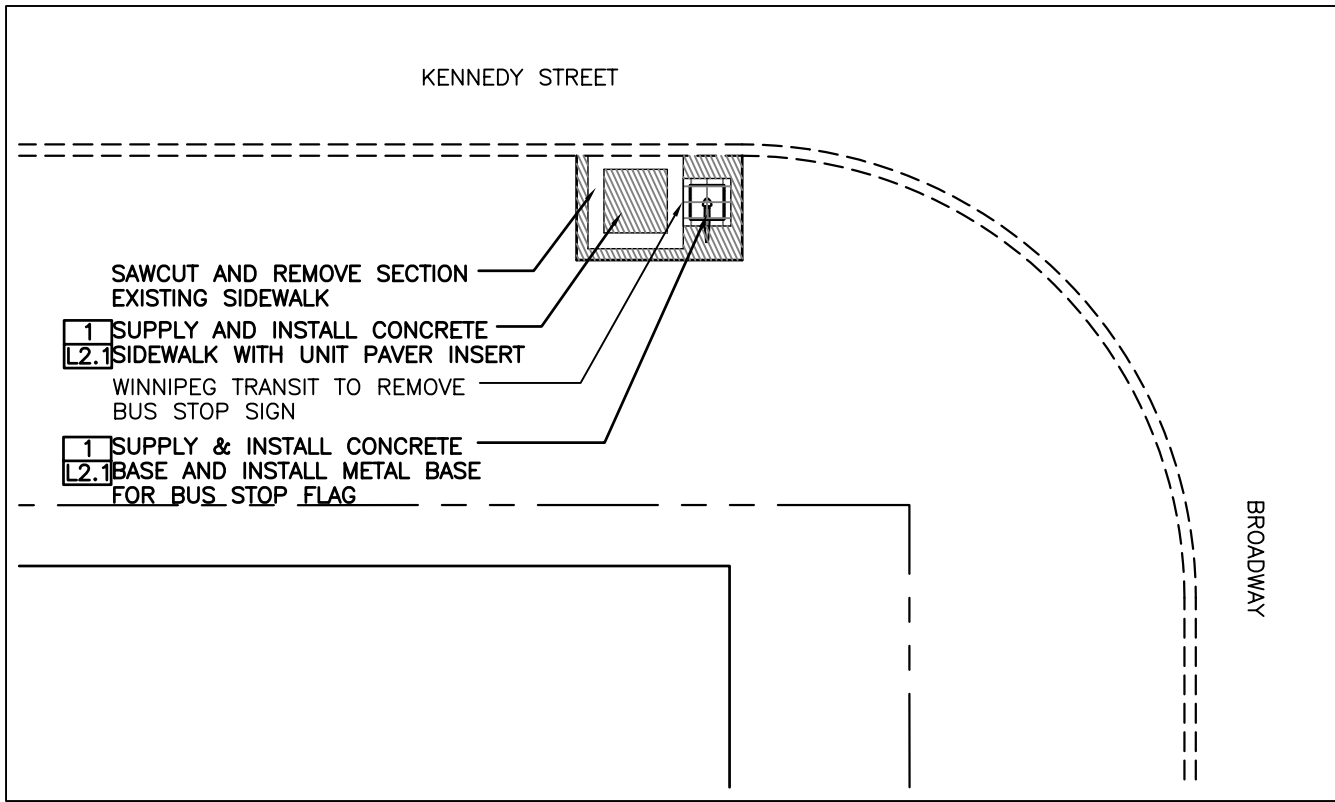


Northbound Kennedy, N/S Broadway  
Stop 10864 Broadway North

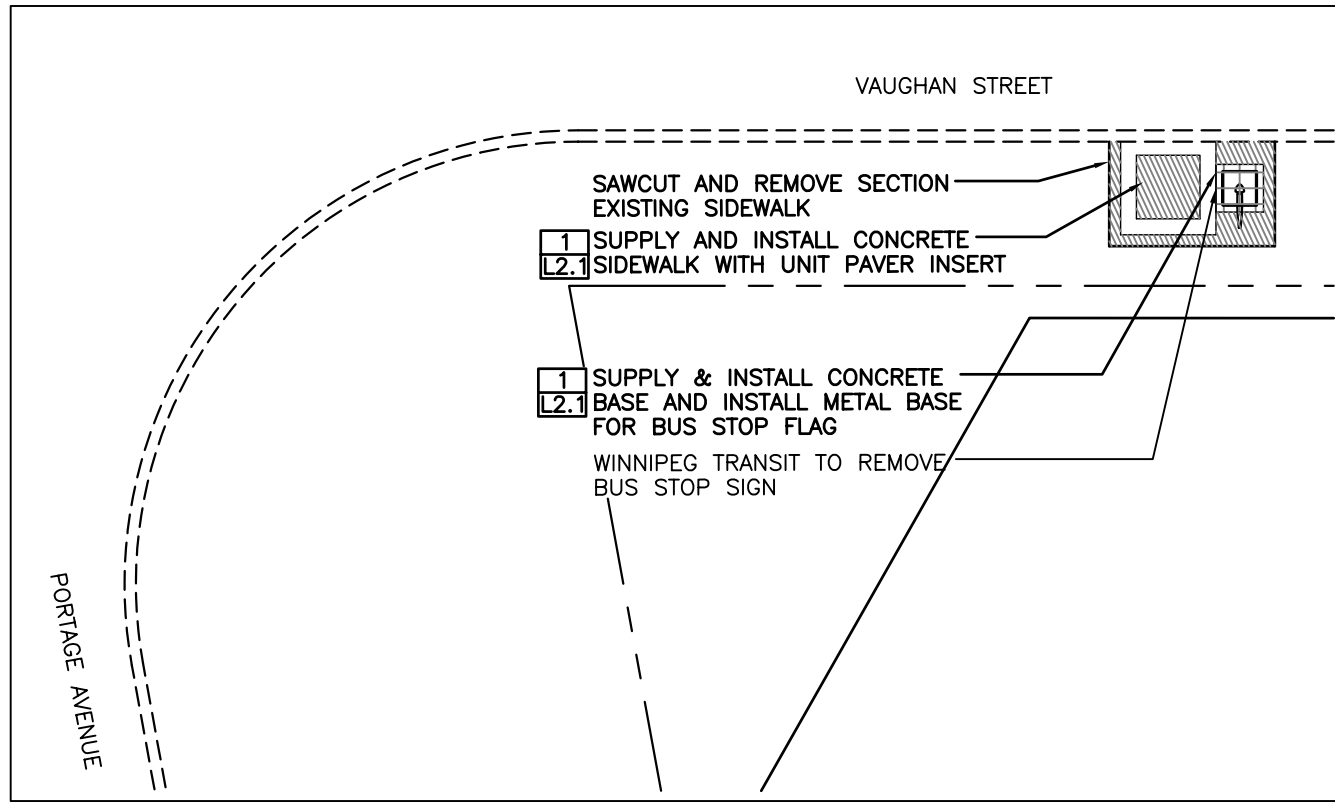


Northbound Vaughan, F/S Portage  
Stop 10707 Portage North

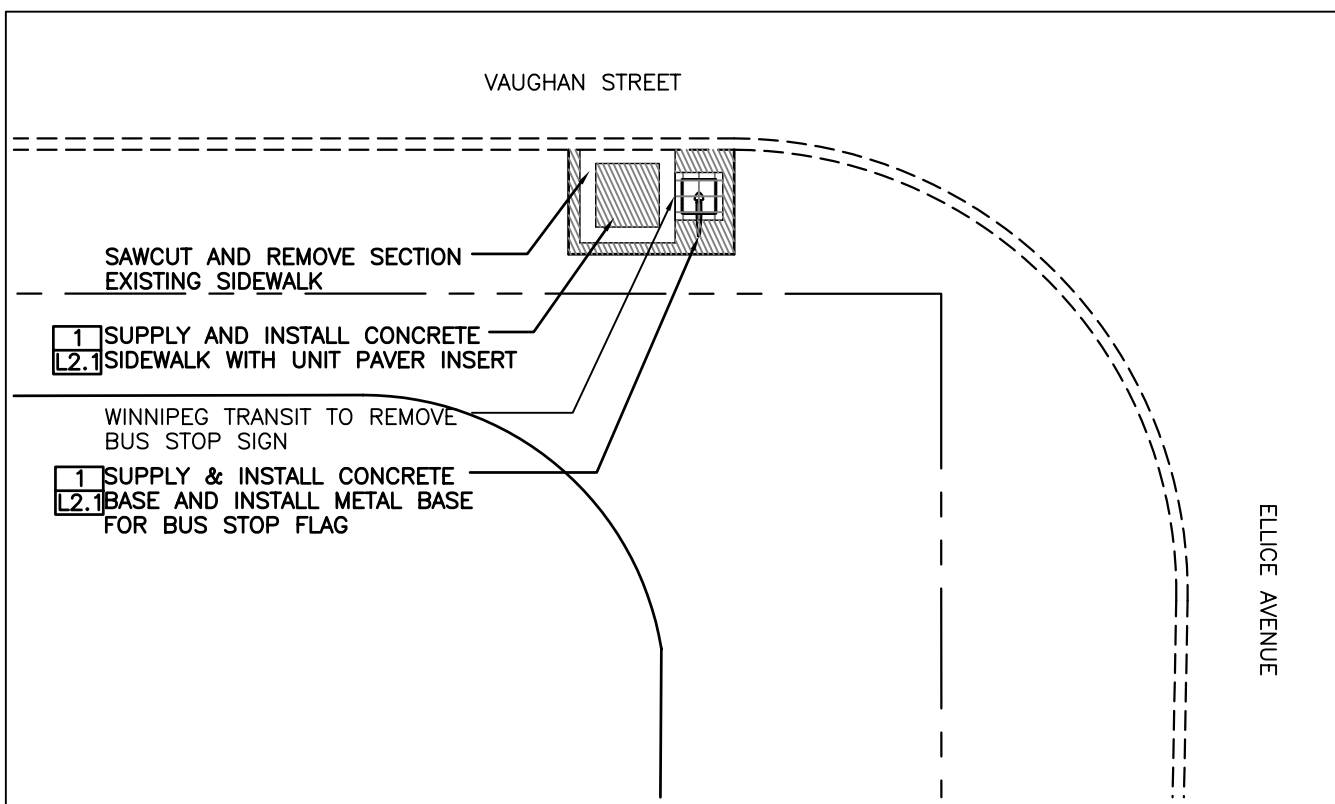


Northbound Vaughan, N/S Ellice  
Stop 10534 Ellice

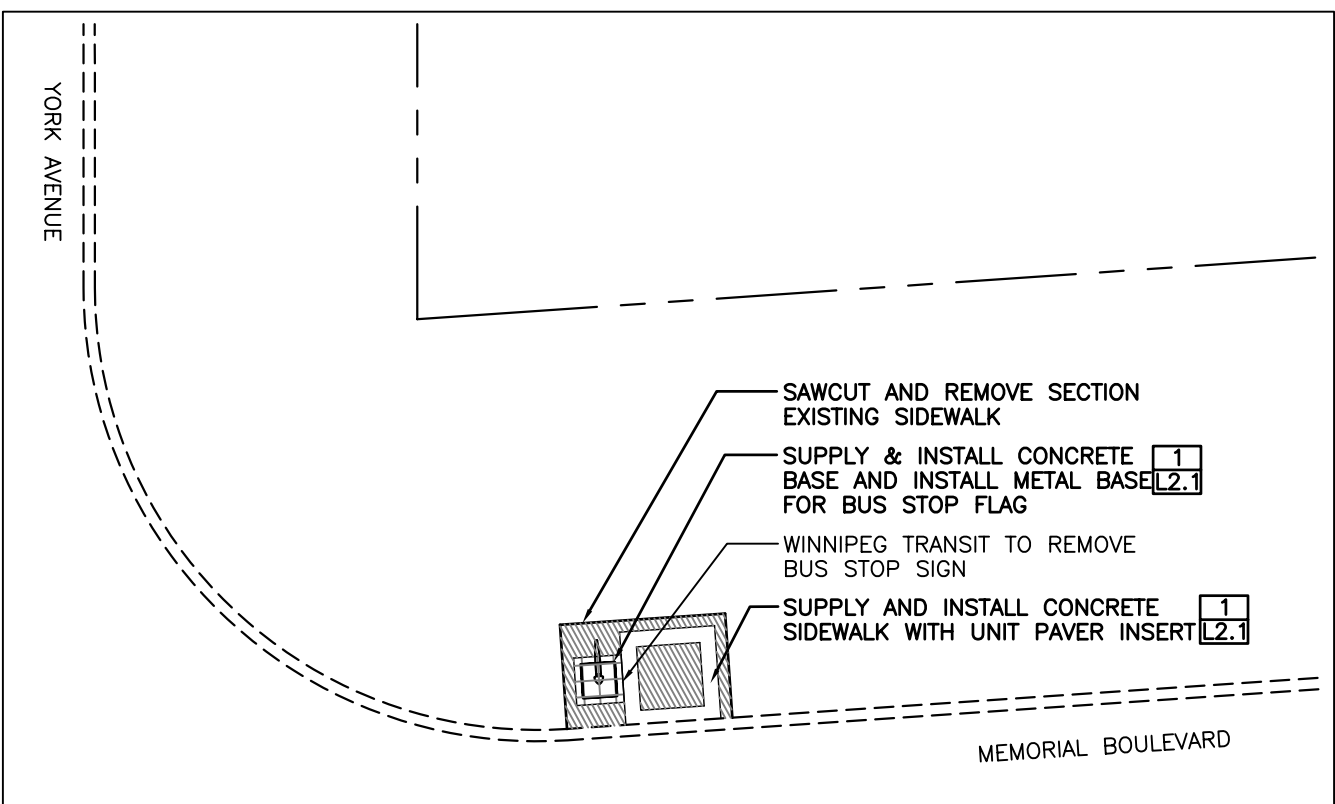


Southbound Memorial, N/S York  
Stop 10877 York

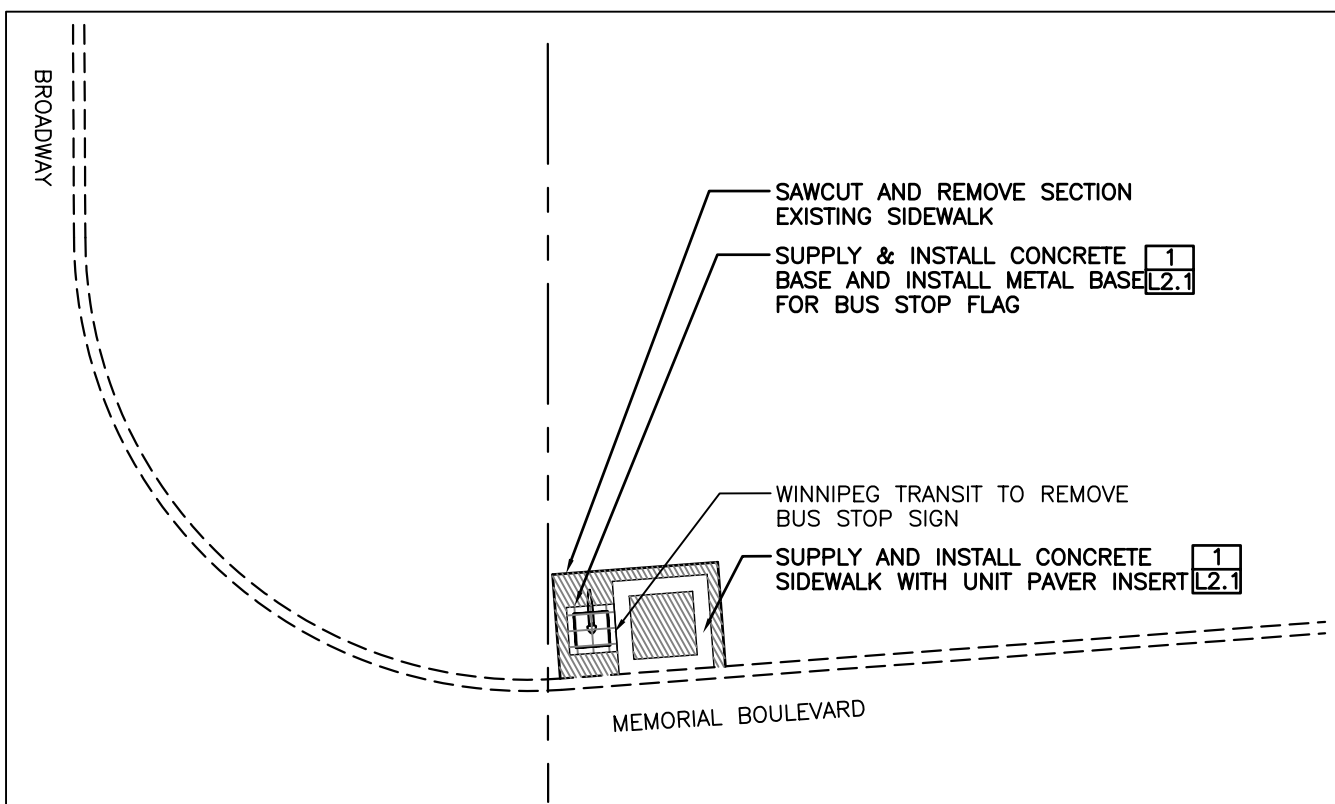


Southbound Memorial, N/S Broadway  
Stop 10878 Broadway

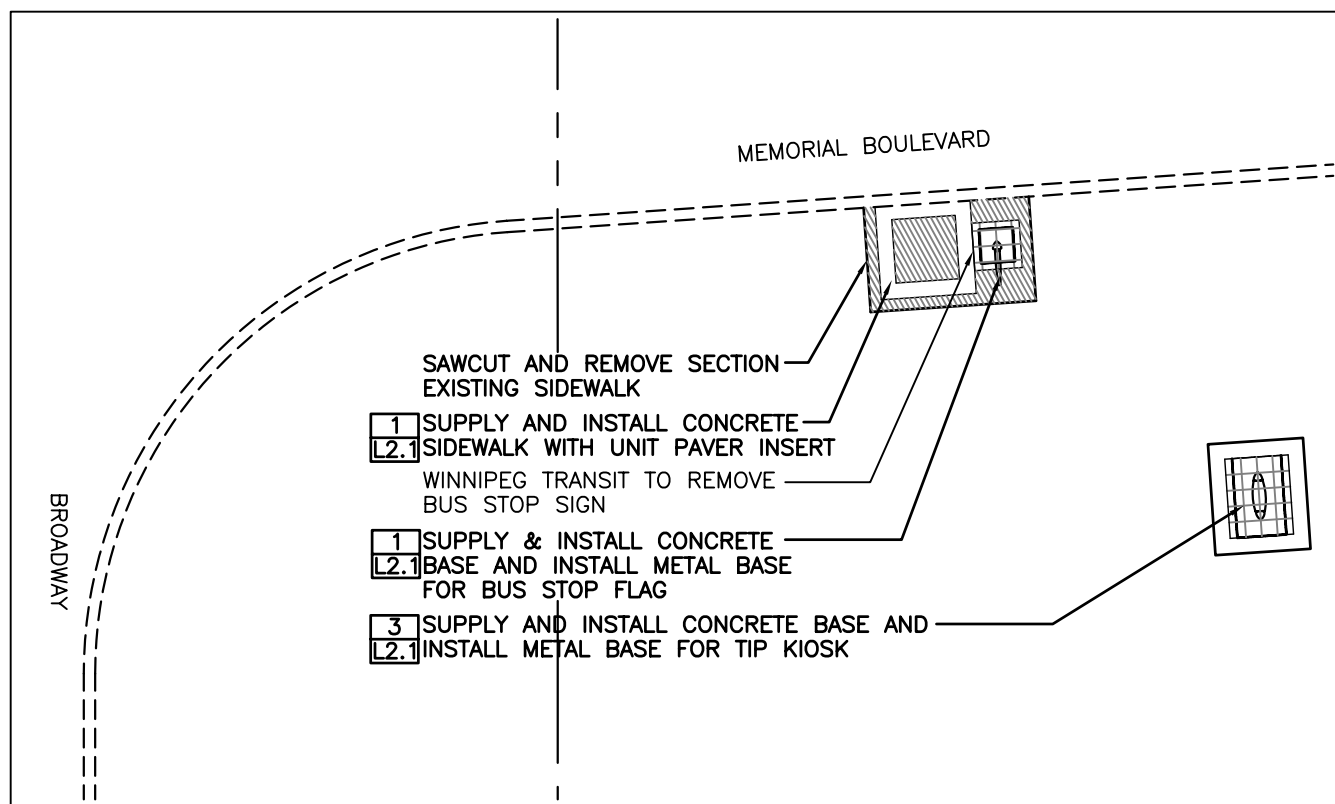

Northbound Memorial, F/S Broadway  
Stop 10602 Broadway

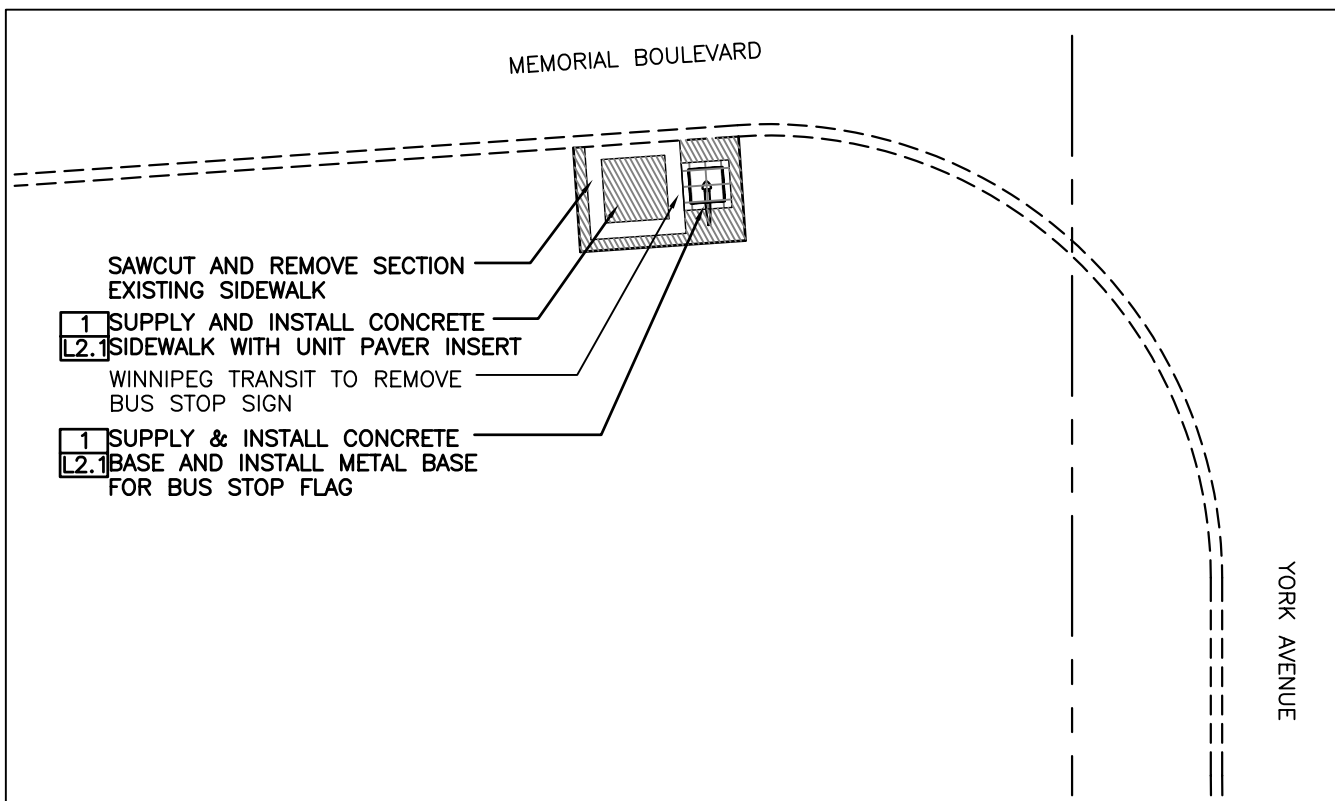

Northbound Memorial, N/S York  
Stop 10604 York

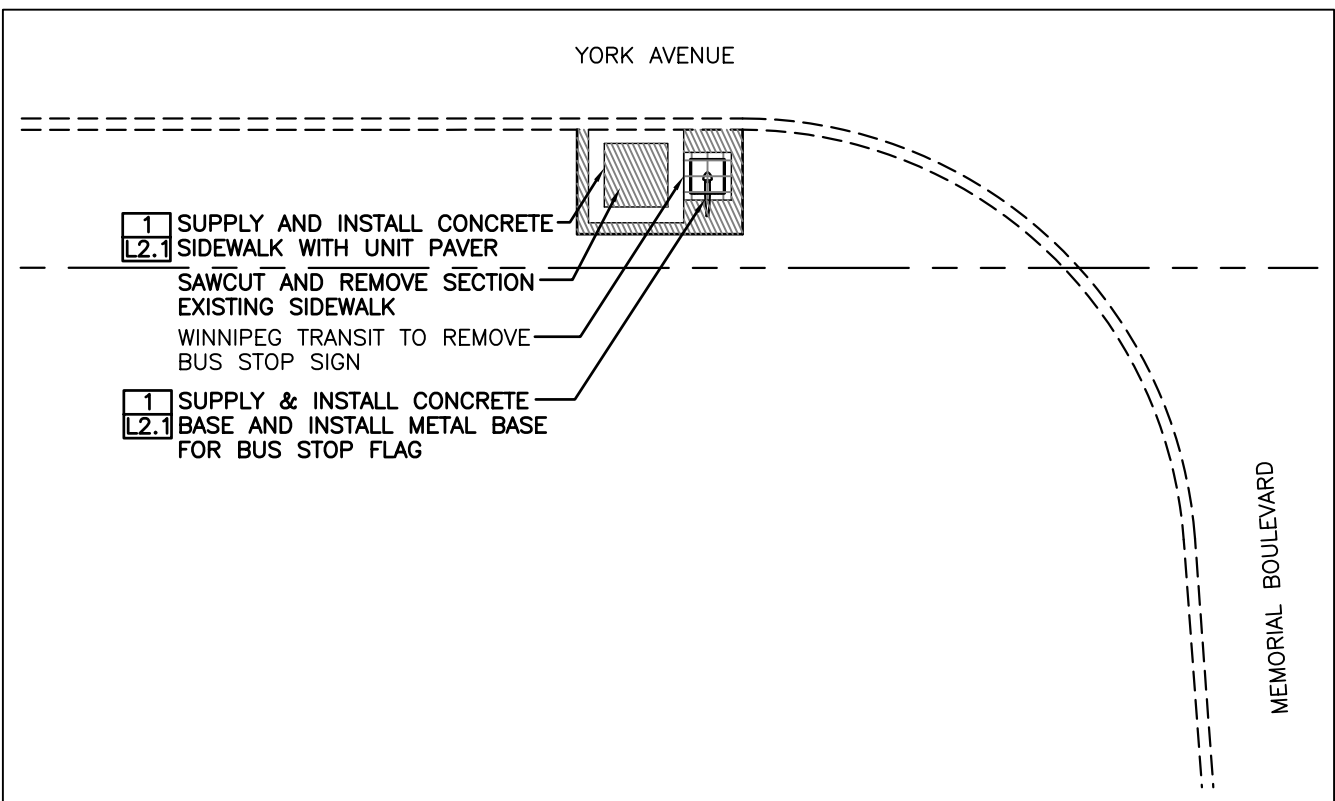

Eastbound York, N/S Memorial  
Stop 10608 Memorial

LEGEND

EXISTING

PROPERTY LINE

EXISTING CURB

EXISTING COBRA LIGHT POLE

EXISTING HYDRANT

BENCH TO BE REMOVED

MTS PHONE BOOTH

WASTE RECEPTACLE

EXISTING TREE TO REMAIN

EXISTING SIDEWALK TO BE REMOVED

EXISTING SIGN TO BE REMOVED

EXISTING TRAFFIC SIGNAL

EXISTING MAN HOLE

PROPOSED

HOLLAND PAVERS

PINNED CONCRETE CURB / CURB RENEWAL

CONCRETE SIDEWALK

SOD

ILLUMINATED TRANSIT SIGN

BUS STOP TOTEM

BUS STOP FLAG

TRANSIT INFORMATION POSTER KIOSK (TIP KIOSK)

BENCH WITH BACK

BACKLESS BENCH

No.	Revisions	Date	By
Date		Scale	
26-02-08		1:200	
Designed By		Drawn By	Checked By
JW		PR	JW
Scale			



WINNIPEG TRANSIT  
Project Title  
**BUS STOP UPGARDE  
PROGRAM PHASE 3  
SITE WORKS**

Sheet Title  
**DOWNTOWN STOPS  
LAYOUT PLANS 5 OF 5**  
Project No.  
**06-029**  
Drawing No.  
**L1.13**