




Northbound Osborne, F/S Wavell  
Stop 10057 Wavell

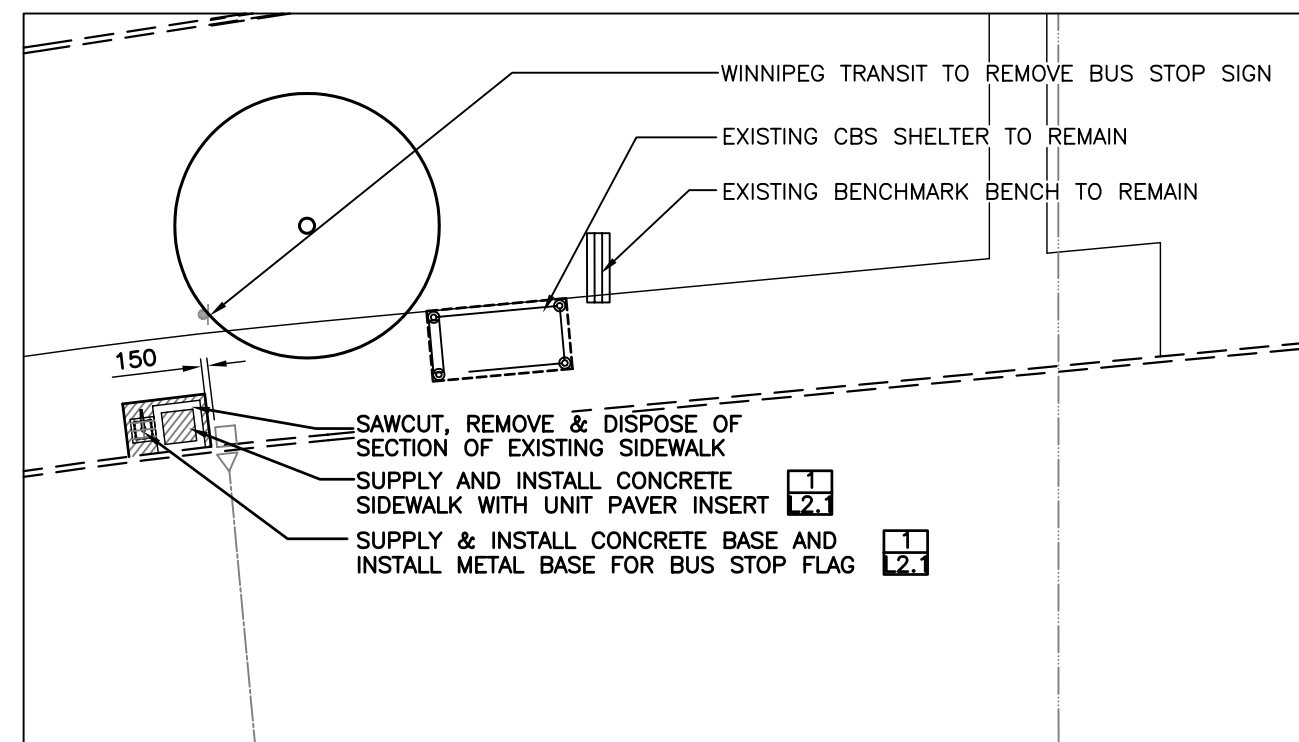

Southbound Osborne, F/S Montague  
Stop 10009 Montague

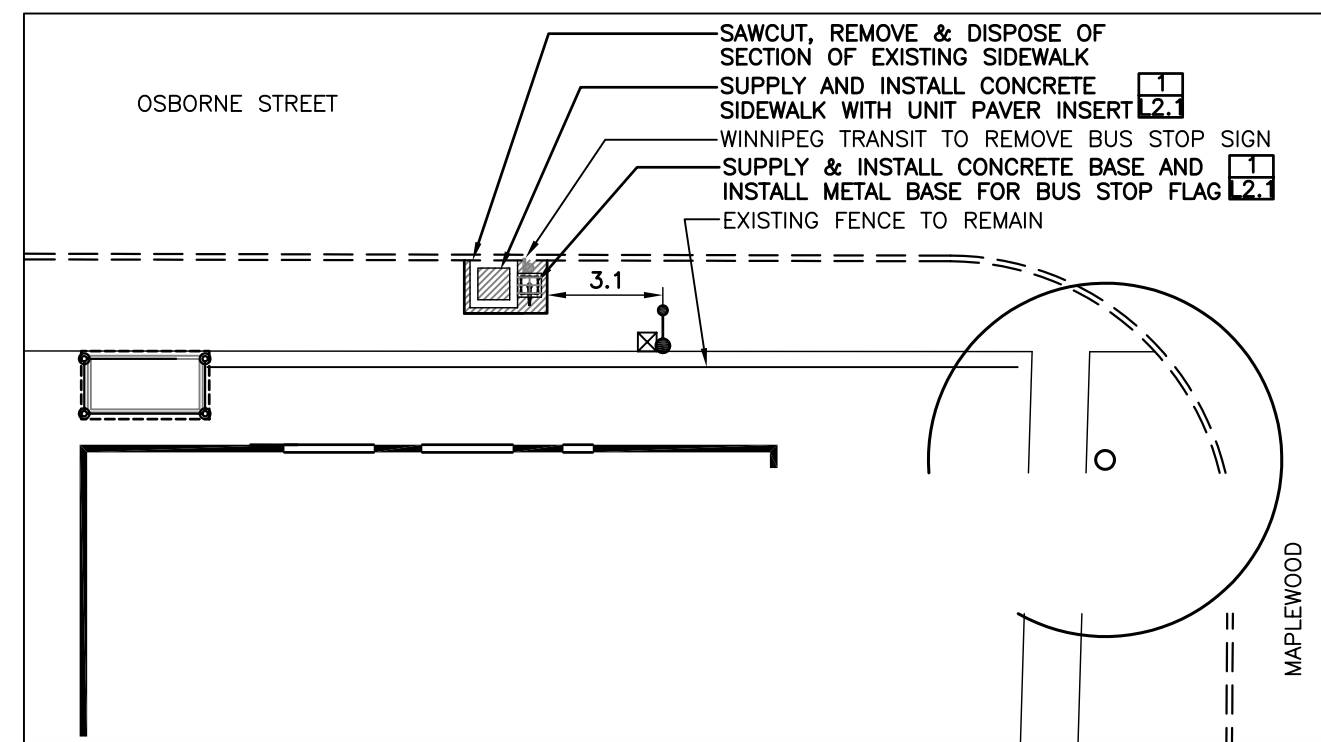

Northbound Osborne, N/S Maplewood  
Stop 10060 Maplewood

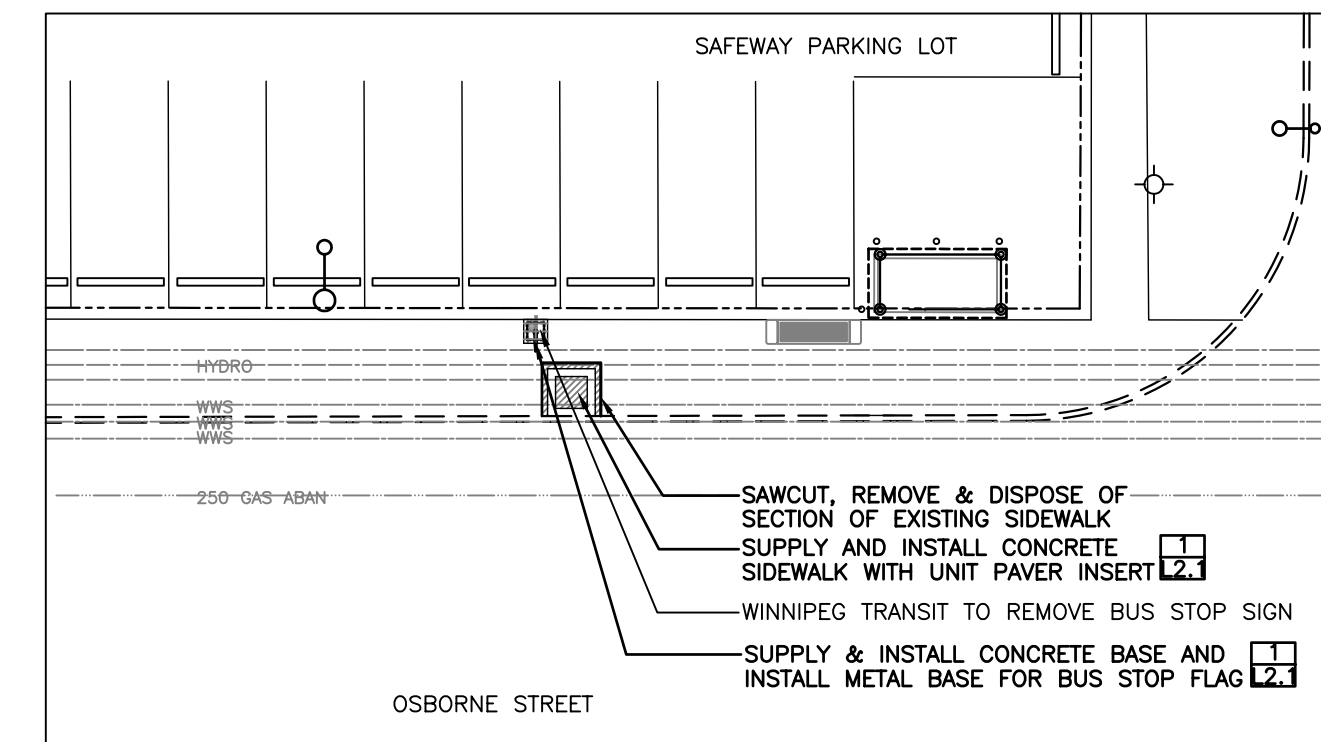

Southbound Osborne, F/S Kylemore  
Stop 10006 Kylemore


**LEGEND**

**EXISTING**


- PROPERTY LINE
- EXISTING CURB
- EXISTING COBRA LIGHT POLE
- EXISTING HYDRANT
- BENCH TO BE REMOVED
- MTS PHONE BOOTH
- WASTE RECEPTACLE
- EXISTING TREE TO REMAIN
- EXISTING SIDEWALK TO BE REMOVED
- EXISTING SIGN TO BE REMOVED
- EXISTING TRAFFIC SIGNAL
- EXISTING MAN HOLE

**PROPOSED**


- HOLLAND PAVERS
- PINNED CONCRETE CURB / CURB RENEWAL
- CONCRETE SIDEWALK
- SOD
- ILLUMINATED TRANSIT SIGN
- BUS STOP TOTEM
- BUS STOP FLAG
- TRANSIT INFORMATION POSTER KIOSK (TIP KIOSK)
- BENCH WITH BACK
- BACKLESS BENCH

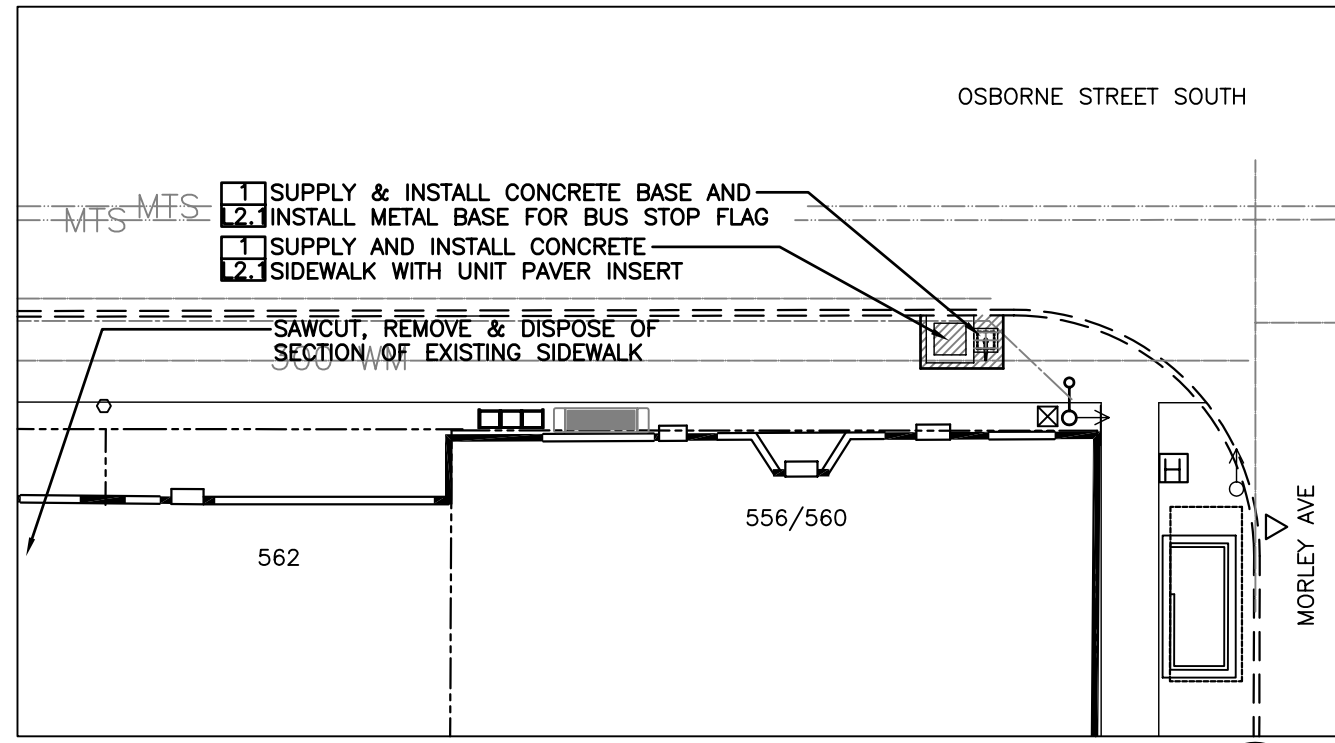


Northbound Osborne, N/S Morley  
Stop 10061 Morley

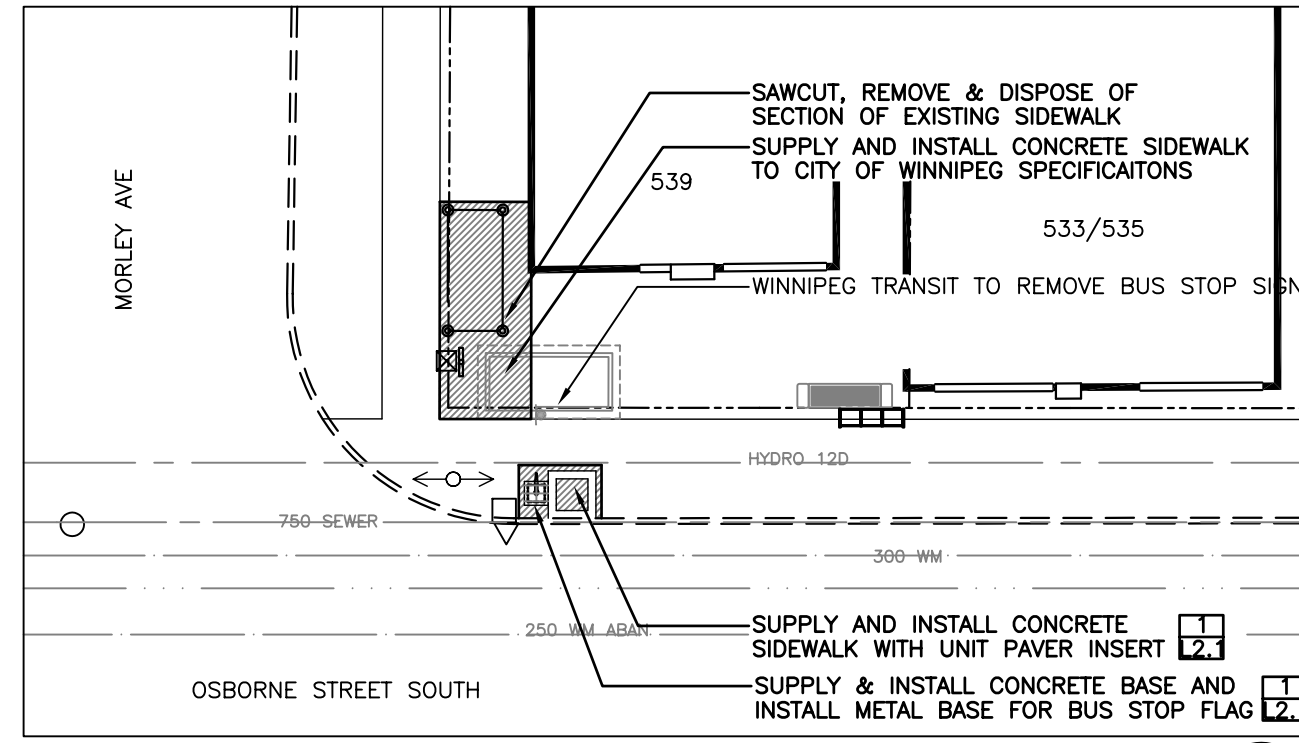


Southbound Osborne, N/S Morley  
Stop 10005 Morley

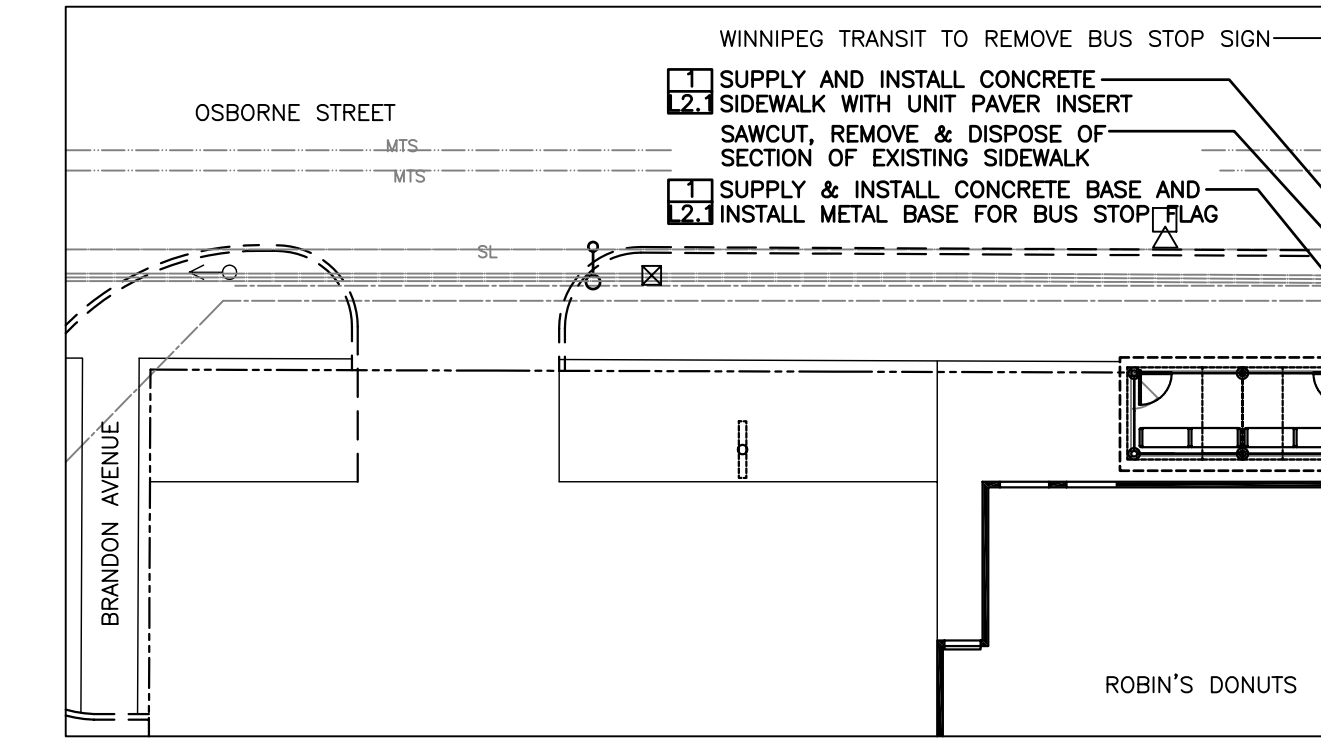


Northbound Osborne, F/S Brandon  
Stop 10063 Brandon

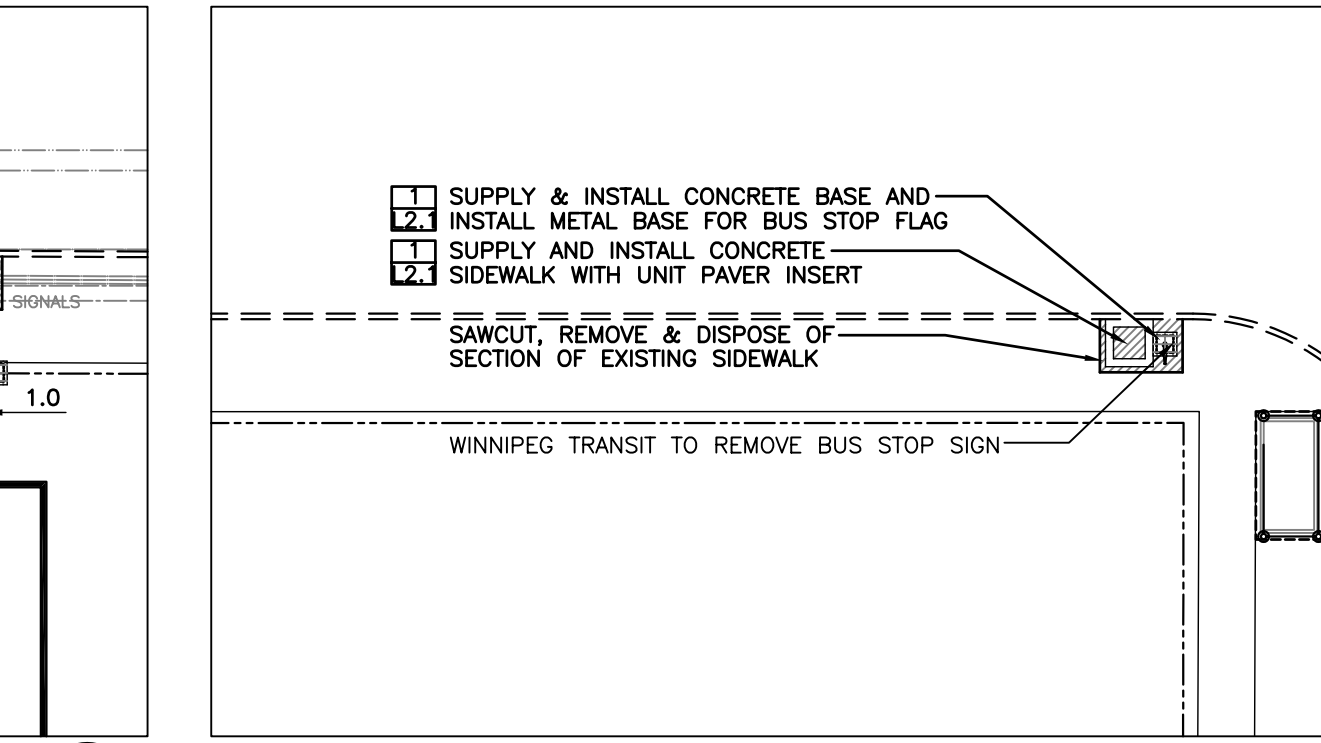


Northbound Osborne, N/S Glasgow  
Stop 10064 Glasgow

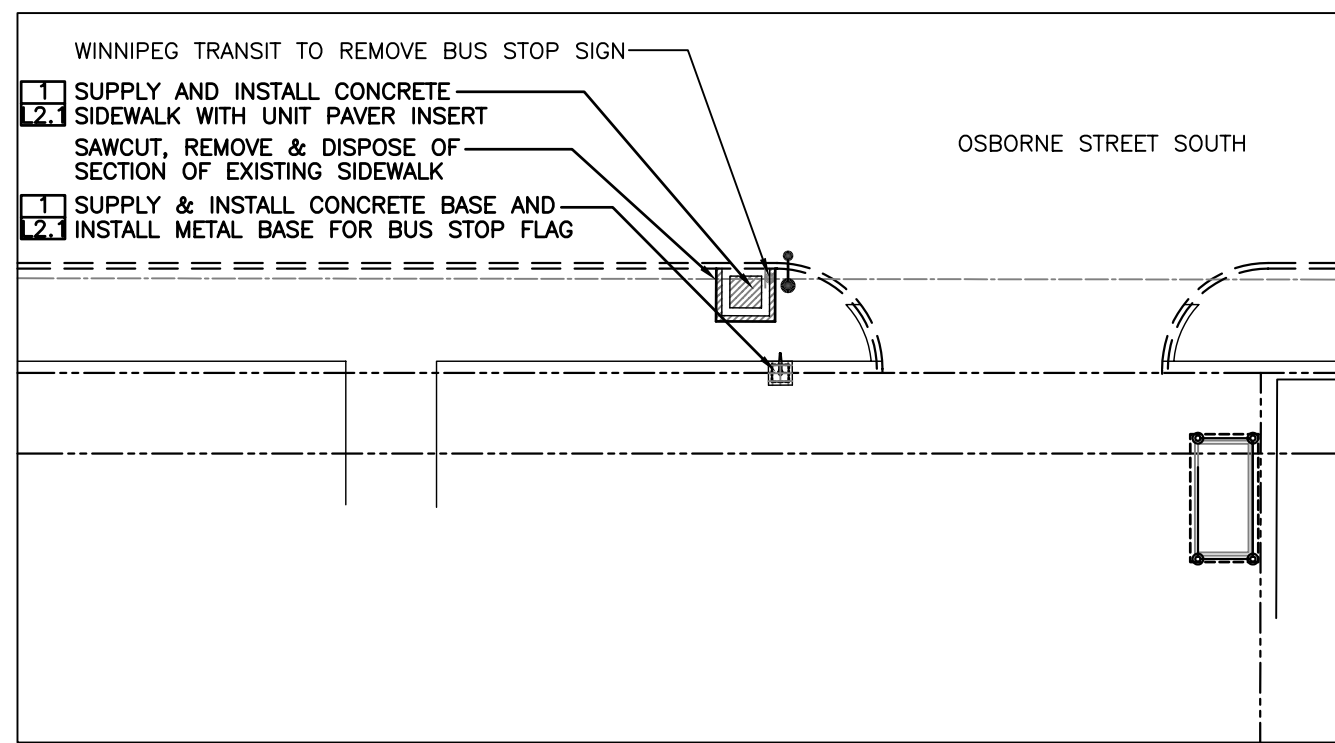


Northbound Osborne, N/S Mulvey  
Stop 10065 Mulvey

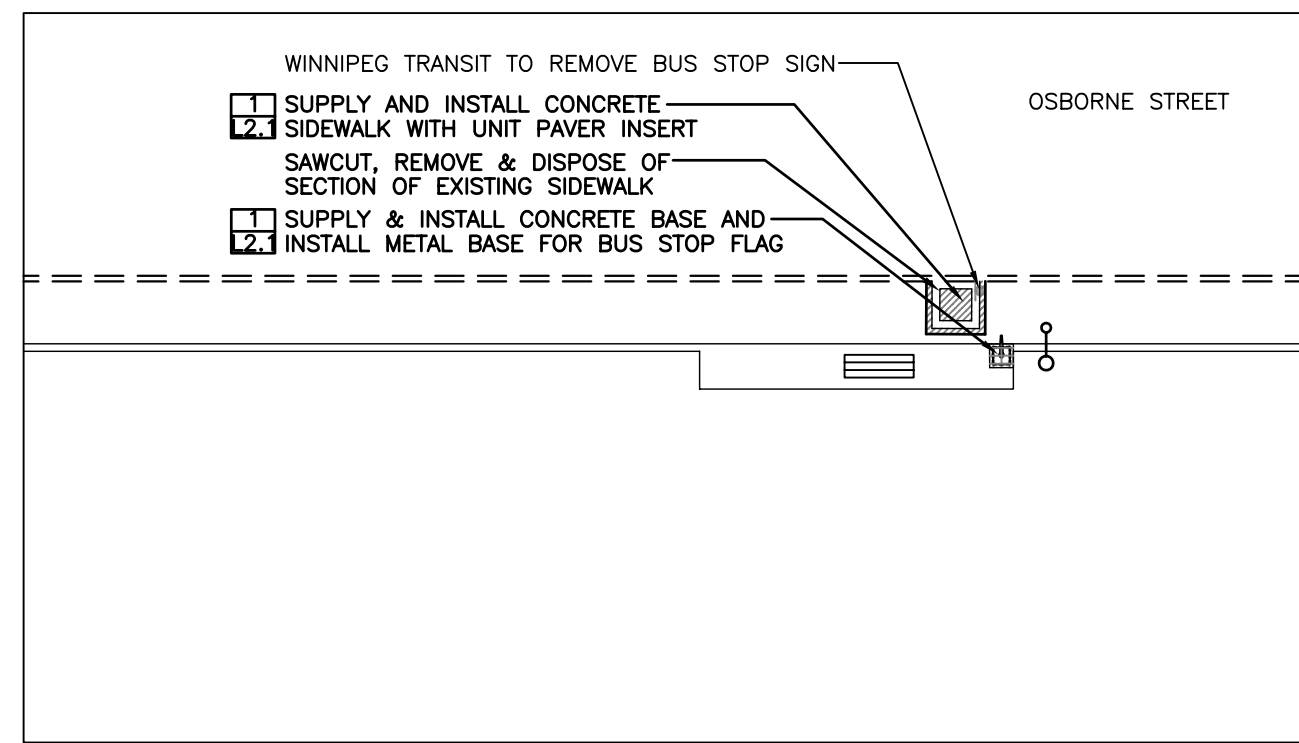


Northbound Osborne, F/S OPP Mostyn  
Stop 10595 Mostyn

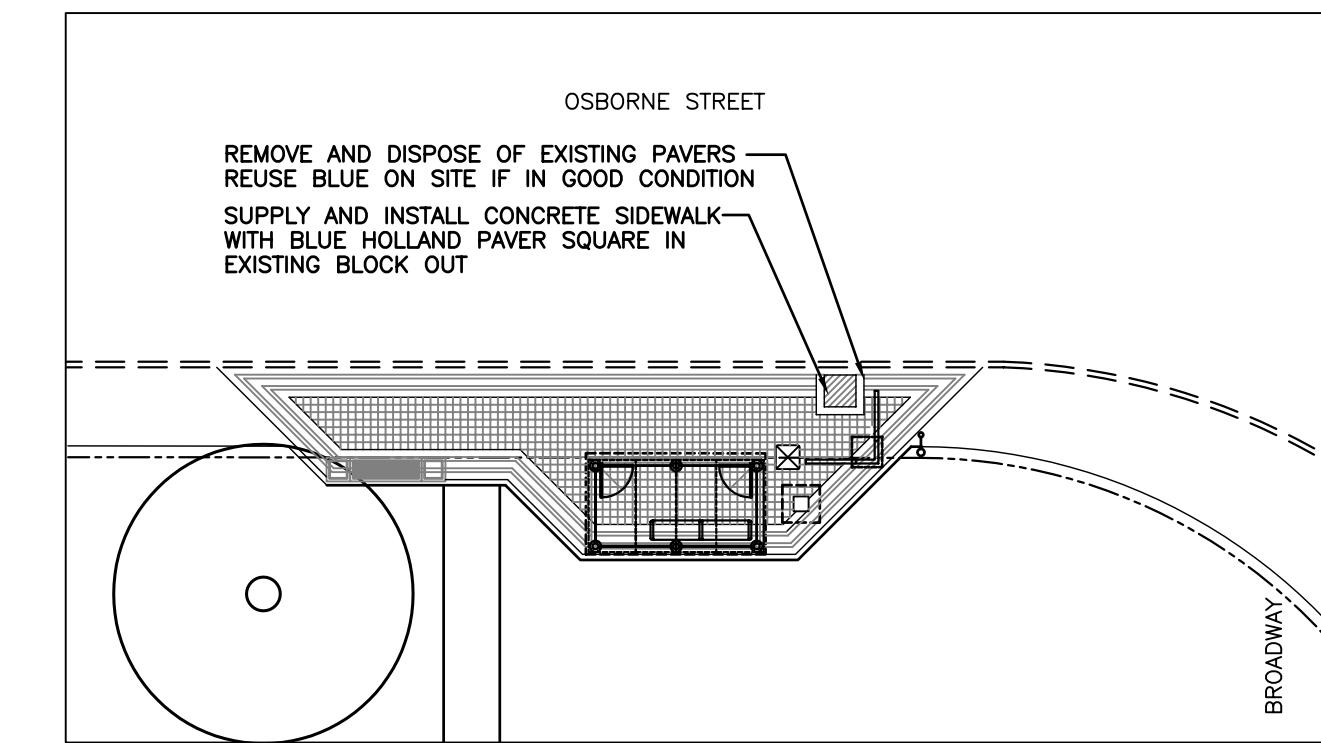


Northbound Osborne, N/S Broadway  
Stop 10596 Broadway

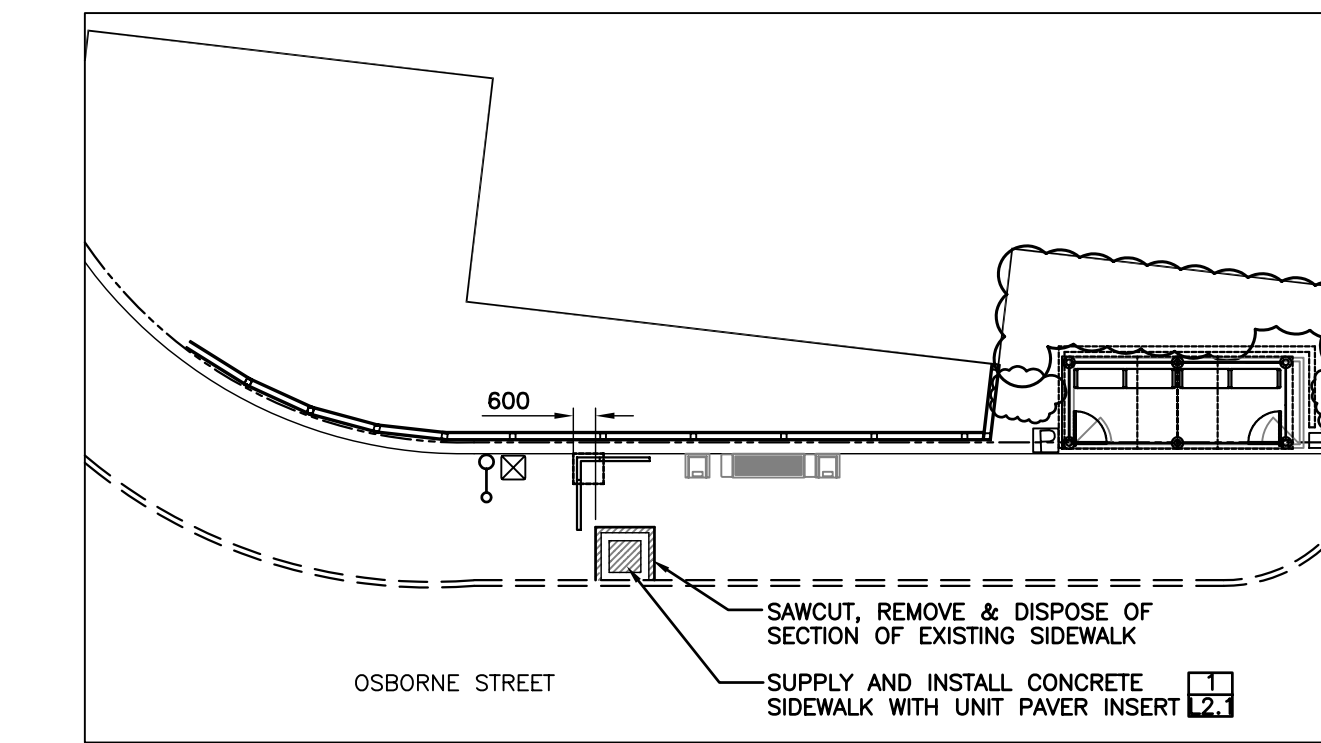


Southbound Osborne, N/S Broadway  
Stop 10599 Broadway

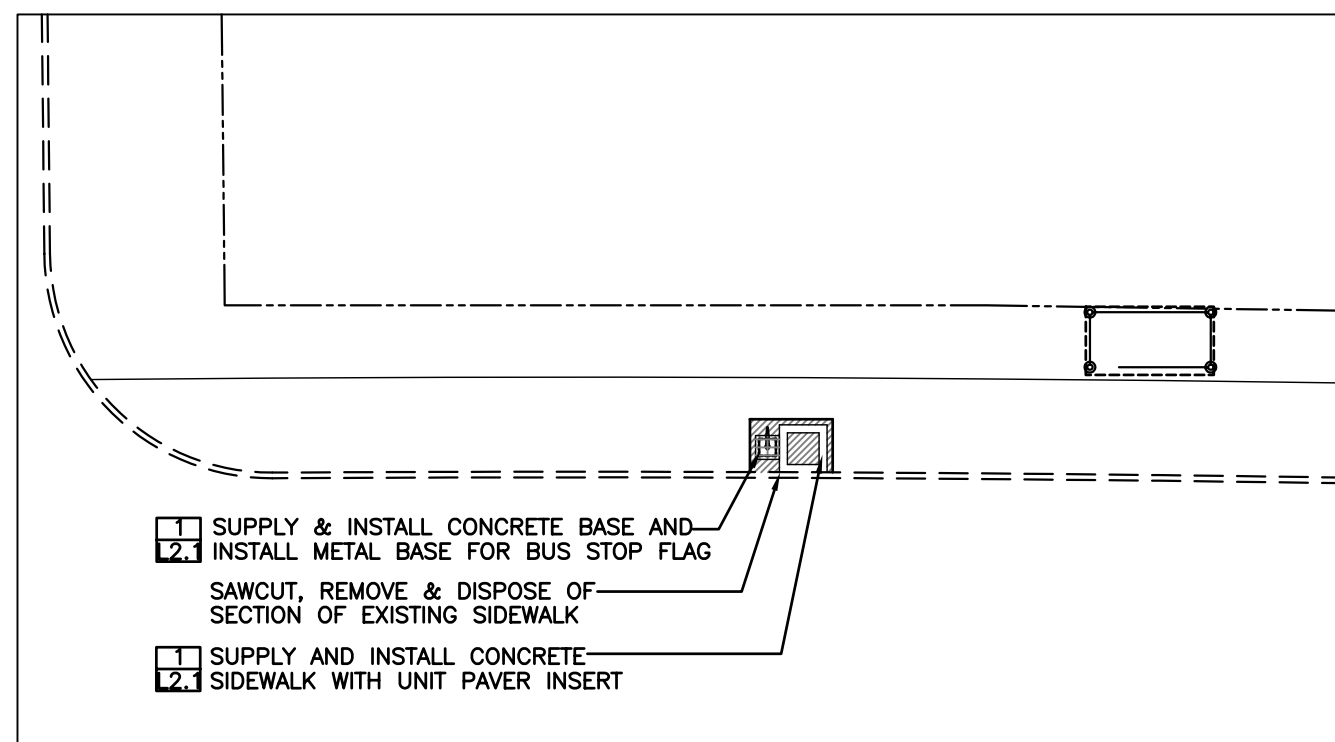

Southbound Osborne, N/S York  
Stop 10598 York

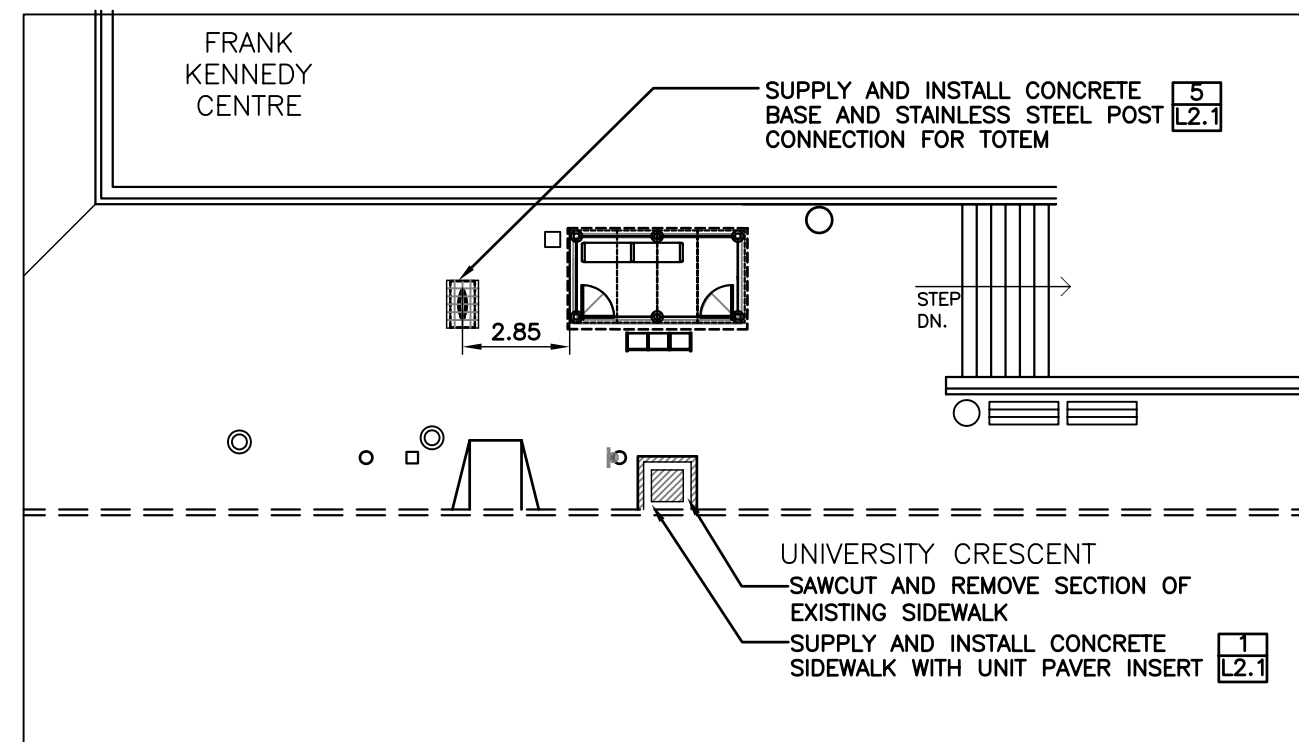

Northbound University, N/S Opp Chancellor Matheson  
Stop 60103 Chancellor Matheson

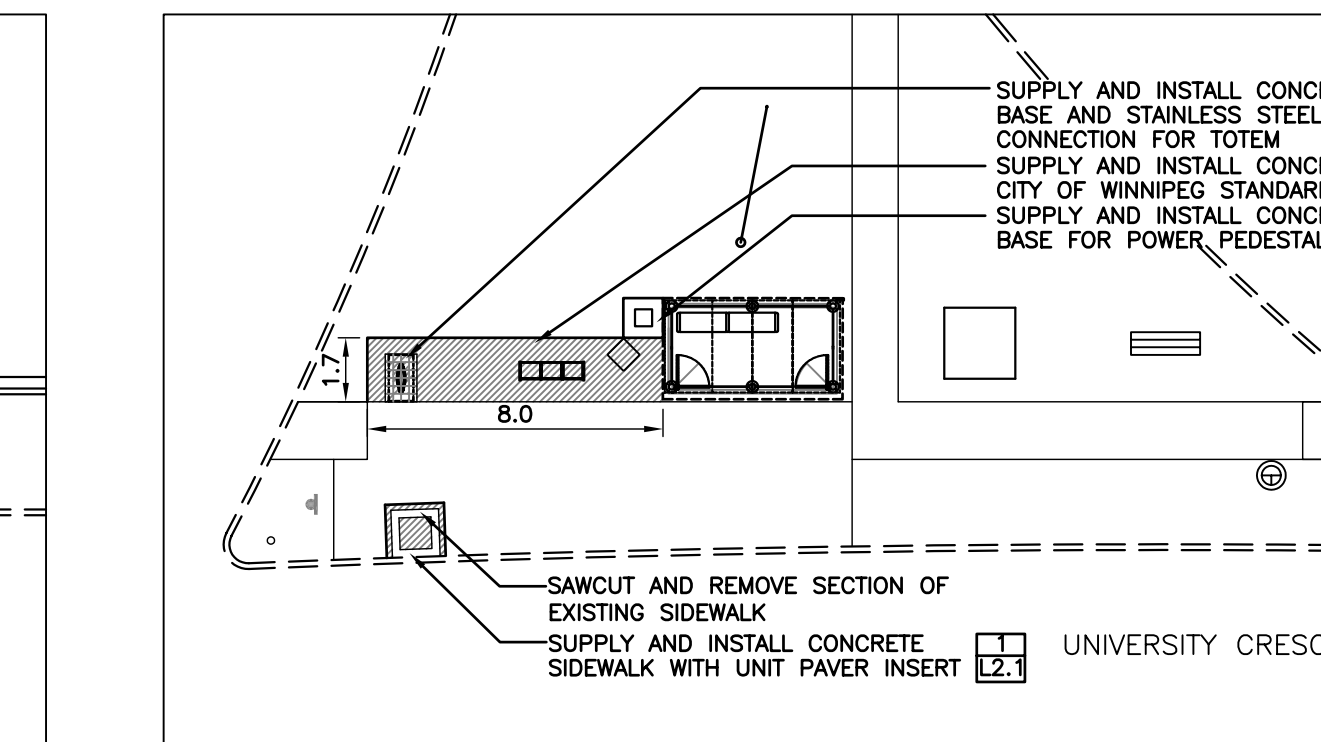

Northbound University, N/S Dysart  
Stop 60108 Dysart

No.	Revisions	Date	By
25-02-08	Scale	1:200	
Designed By	Drawn By	Checked By	
JW	SAS	JW	

Seals



WINNIPEG TRANSIT  
Project Title  
**BUS STOP UPGRADE  
PROGRAM PHASE 3  
SITE WORKS**

Sheet Title  
**OSBORNE STOPS  
LAYOUT PLANS**  
Project No. 06-029 Drawing No. L1.8