
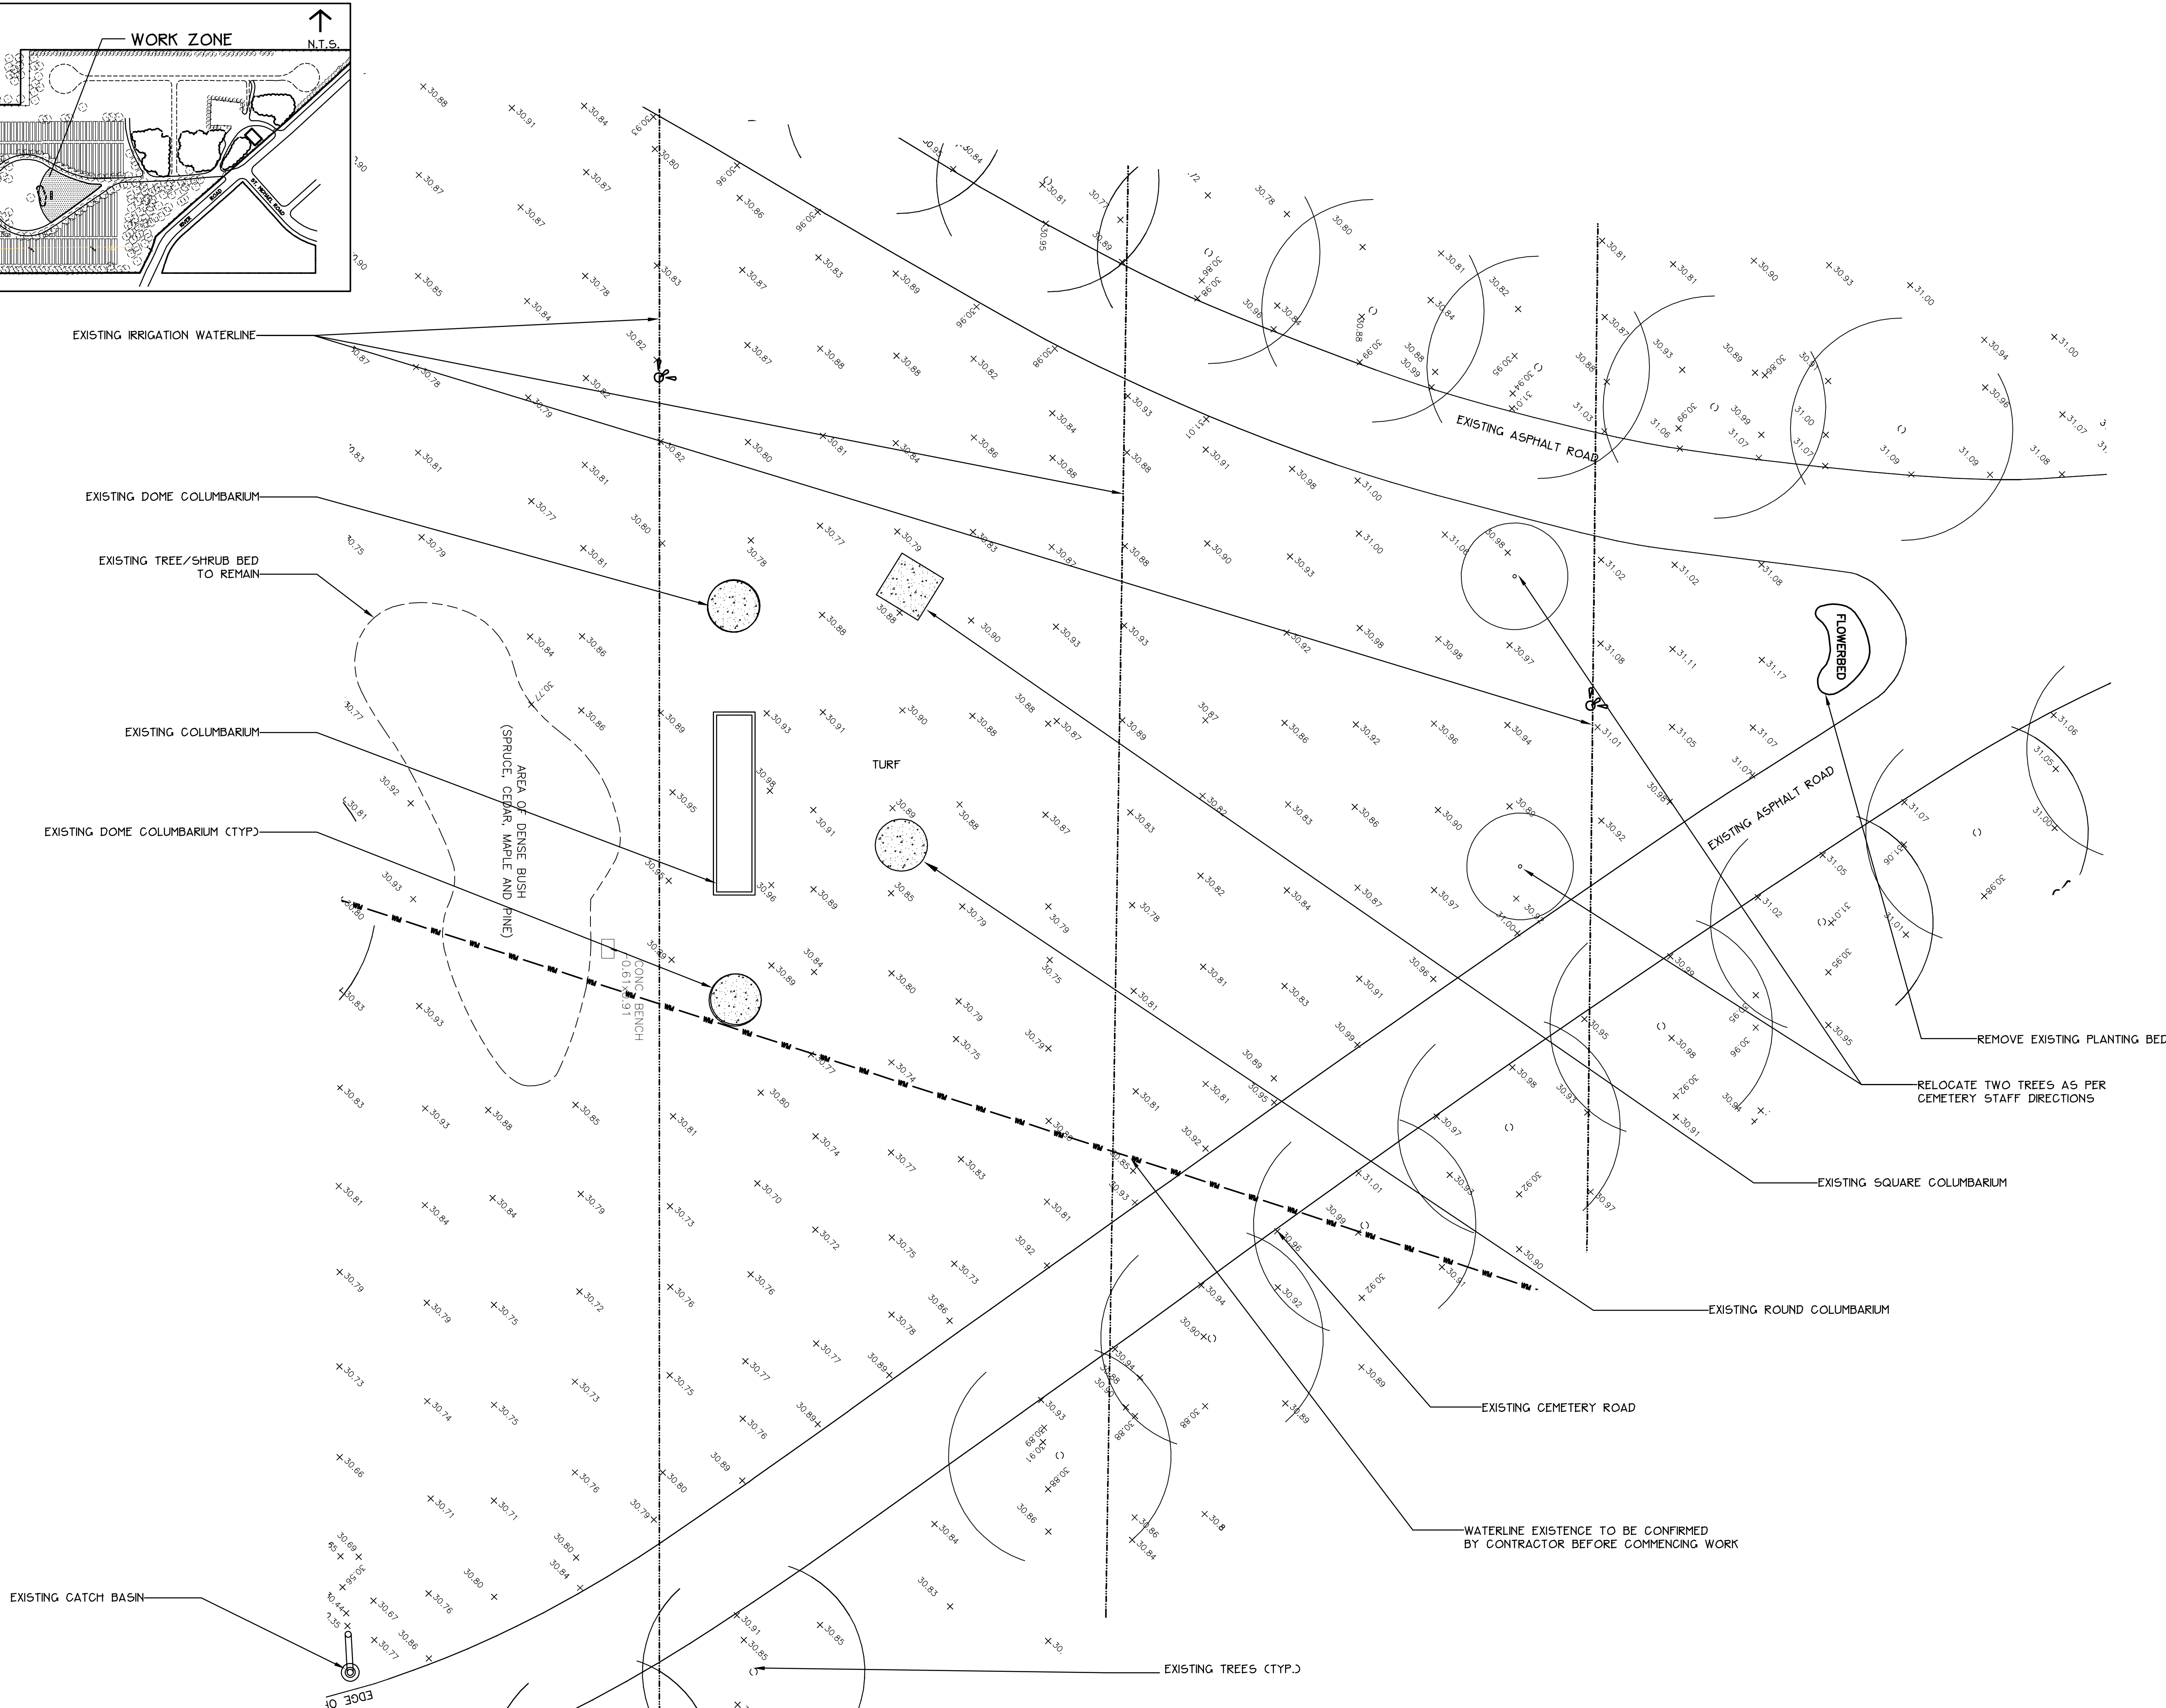


KEY MAP: ST VITAL CEMETERY CREMATION GARDEN

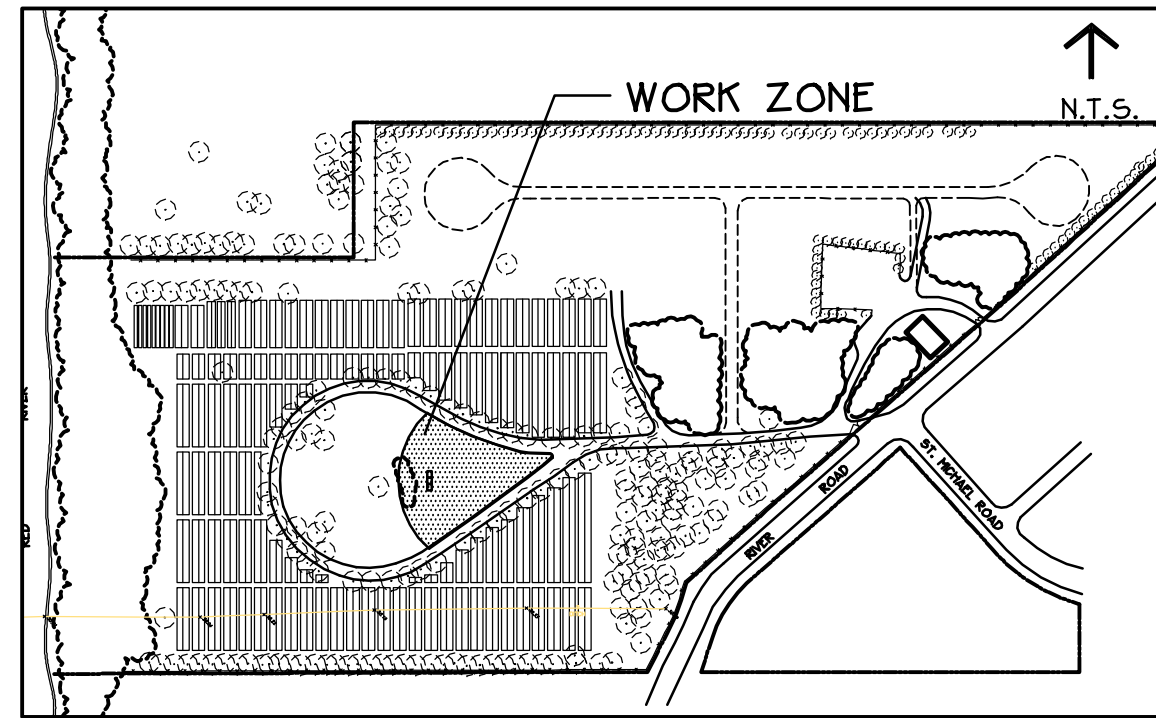

NOTES + LEGEND

- WATERMAIN
- IRRIGATION WATERLINES
- ⊙ MANHOLE
- ⊕ SPRINKLER
- ⊖ WATER VALVE

06			
05			
04			
03			
02	03/31/08	REVISED FOR TENDER	AH
01	09/20/06	REVISED FOR CLIENT REVIEW	AH

REVISIONS

Detail No. _____
Drawing No. Where Detailed _____


All drawings, specifications and related documents are the copyright property of the Consultant and must be returned upon request. Reproduction of some or all in whole or in part is forbidden without the Consultant's written permission.

Only those drawings signed under original signature by an authorized representative of Hillon Landmarks Inc. are considered true copies. Contractor must check and verify all dimensions and elevations on the job. Report any discrepancies to the Consultant. Do not scale drawing.



Project
ST. VITAL CREMATION GARDEN SITE WORKS CONTRACT
WINNIPEG, MANITOBA

Drawing
PHASE TWO EXISTING CONDITIONS/DEMOLITION PLAN

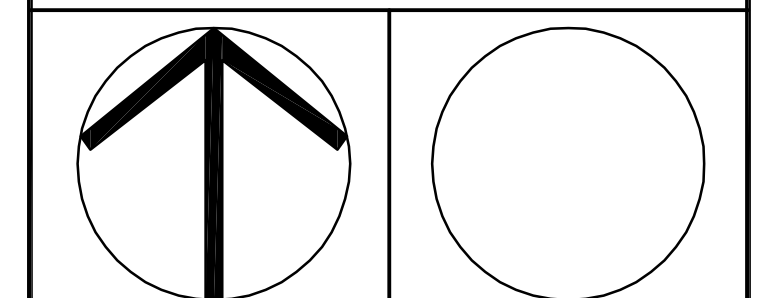

Scale: 1:150

Design By: A.H./R.H.	Project No. 99048-05
Drawn By: A.H.	Date: March 2008
Checked By: CAD File	99048DD L-1
Drawing No. E-1	Sheet No. 1 of 7