



RUE AUBERT

RUE TACHE

RUE LAVERENDRYE

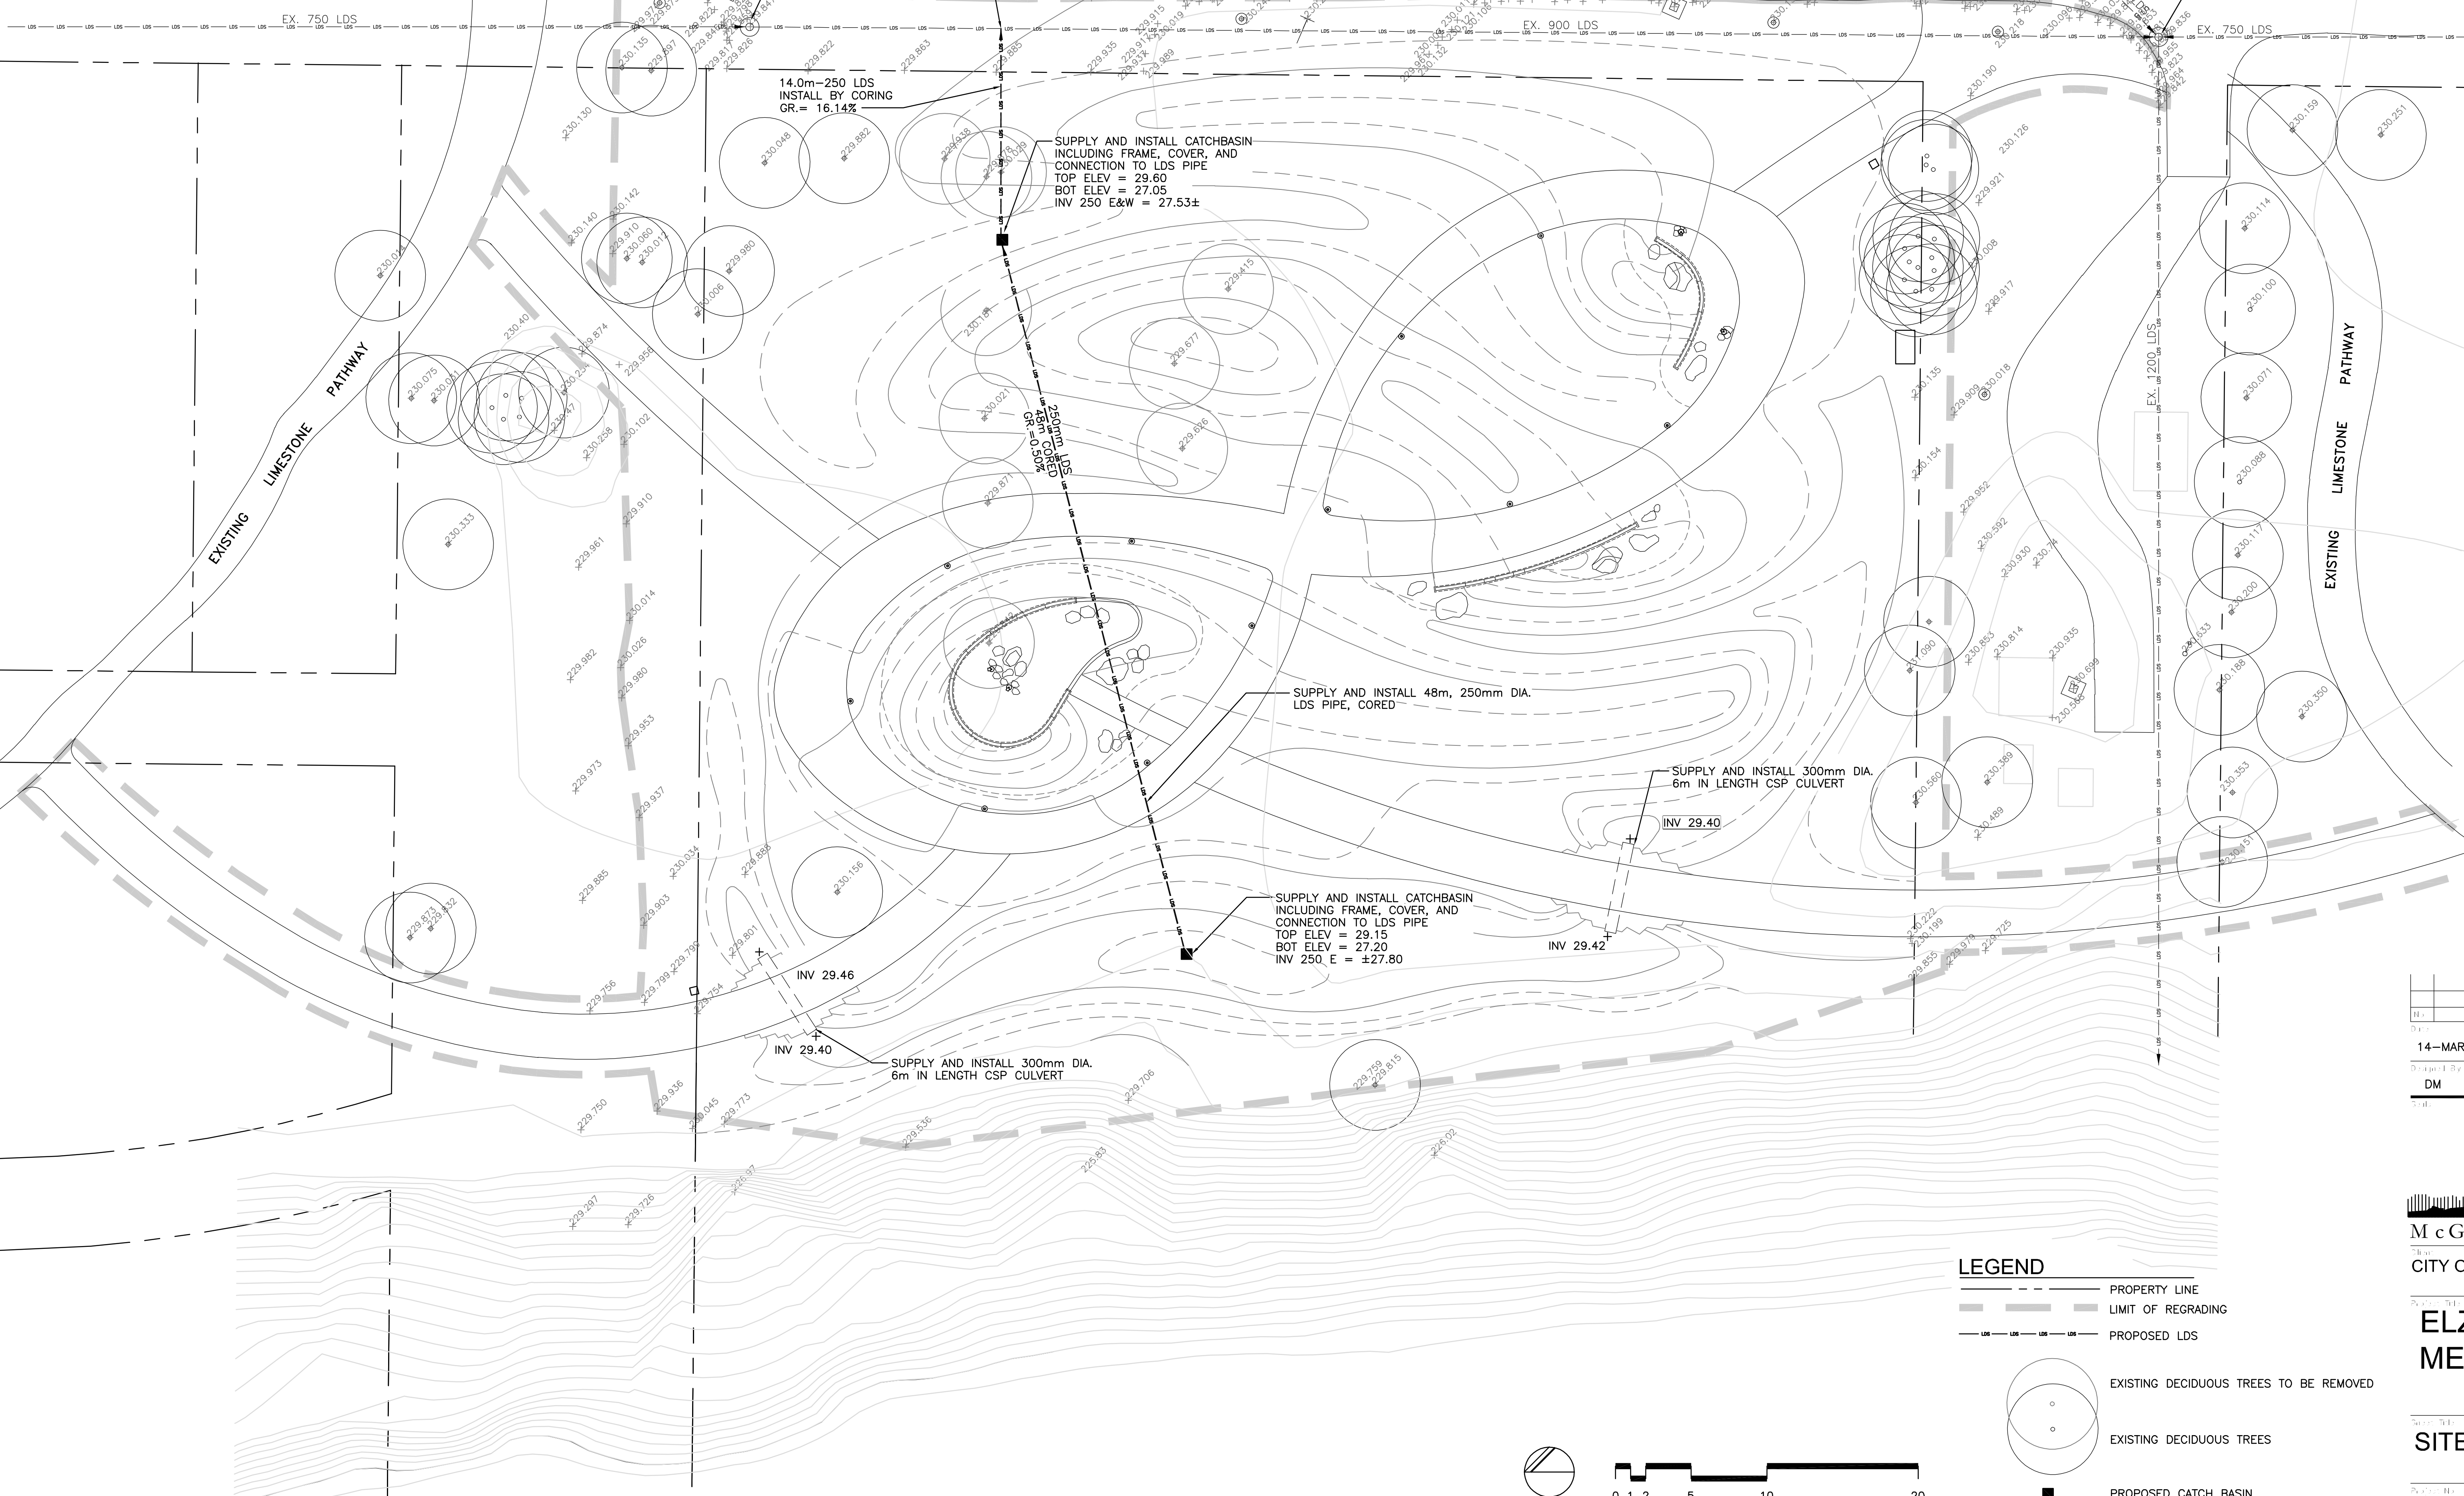

ALL WORK TO BE CONSTRUCTED
IN ACCORDANCE WITH THE CITY
OF WINNIPEG STANDARD
CONSTRUCTION SPECIFICATIONS

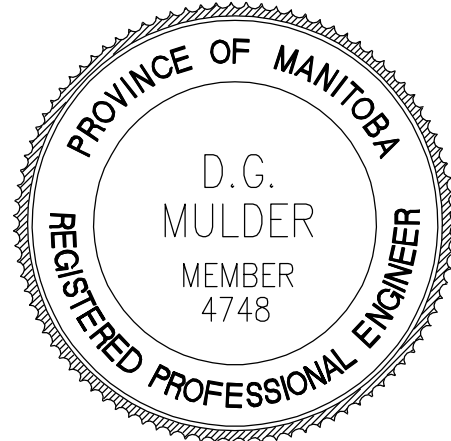


Stantec

Rev.	Description	Date	By
1	14-MAR-08	1=200	
Drawn By	DM	Drawn By	PR
Checked By		Checked By	DM

LEGEND

- PROPERTY LINE
- LIMIT OF REGADING
- PROPOSED LDS
- EXISTING DECIDUOUS TREES TO BE REMOVED
- EXISTING DECIDUOUS TREES
- PROPOSED CATCH BASIN

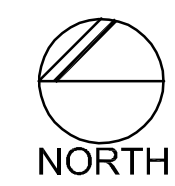

McGOWAN RUSSELL
THE
CITY OF WINNIPEG

**ELZÉAR GOULET
MEMORIAL PARK**

SITE SERVICES PLAN

07-050 **SS1**