


- NOTES**
- ADJUST MH AND CB RIMS TO NEW GRADES.
  - LIGHT STANDARDS, HYDRO POLES, AND ANCHORS MAY REQUIRE TEMPORARY SUPPORT/REMOVAL OR REPLACEMENT AT THE EXPENSE OF THE CONTRACTOR. LIGHT STANDARD BASES TO BE PERMANENTLY REMOVED FROM SITE BY CONTRACTOR AT LOCATIONS INDICATED.
  - CONTRACTOR SHALL TAKE PRECAUTIONARY STEPS TO PROTECT EXISTING BOULEVARD TREES FROM DAMAGE FROM CONSTRUCTION ACTIVITIES WITHIN THE LIMITS OF CONSTRUCTION AS OUTLINED IN THE SPECIFICATIONS.
  - ADD 200.000m TO ABBREVIATED ELEVATIONS TO OBTAIN GEODETIC ELEVATIONS.
  - ALL CSP CULVERTS TO HAVE BEVEL END SECTIONS UNLESS NOTED OTHERWISE.
  - CONTRACTOR SHALL TAKE PRECAUTIONARY STEPS TO CONTROL EROSION BY INSTALLING STRAW WATTLE AT LOCATIONS DIRECTED BY CONTRACT ADMINISTRATOR.

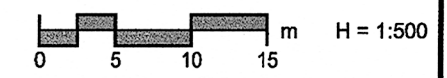

**APEGM**  
 Certificate of Authorization  
 UMA Engineering Ltd. (MB)  
 No. 256 Date: June 27/08

**METRIC**  
 WHOLE NUMBERS INDICATE MILLIMETRES  
 DECIMALIZED NUMBERS INDICATE METRES

BID OPPORTUNITY NO. 466-2008

<table border="1"> <tr> <td>---</td><td>GAS</td><td>○</td><td>MANHOLE</td><td>●</td></tr> <tr> <td>---</td><td>MTS</td><td>□</td><td>CATCH BASIN / CATCH PIT</td><td>■</td></tr> <tr> <td>---</td><td>HYDRO</td><td>△</td><td>CURB INLET WITH BOX</td><td>▲</td></tr> <tr> <td>---</td><td>CATV/FO</td><td>○</td><td>TREE</td><td>○</td></tr> <tr> <td>---</td><td>TRAFFIC SIGNALS/PIT</td><td>⊕</td><td>TEST HOLE</td><td>⊕</td></tr> <tr> <td>---</td><td>LAND DRAINAGE SEWER</td><td>---</td><td>PROPERTY LINE</td><td>---</td></tr> <tr> <td>---</td><td>SANITARY/COMBINED SEWER</td><td>---</td><td>SURVEY BAR</td><td>---</td></tr> <tr> <td>---</td><td>SSP/DCP</td><td>---</td><td>FENCE</td><td>---</td></tr> <tr> <td>---</td><td>WATERMAIN</td><td>---</td><td>BOC/EOPAVT</td><td>---</td></tr> <tr> <td>---</td><td>SUBDRAIN</td><td>---</td><td>ELEVATION</td><td>(33.100)</td></tr> <tr> <td>---</td><td>DITCH</td><td>---</td><td>TRAFFIC SIGN</td><td>---</td></tr> <tr> <td>---</td><td>EXISTING</td><td>---</td><td>LEGEND - PLAN</td><td>---</td></tr> <tr> <td>---</td><td>NEW</td><td>---</td><td>LEGEND - PLAN</td><td>---</td></tr> </table>		---	GAS	○	MANHOLE	●	---	MTS	□	CATCH BASIN / CATCH PIT	■	---	HYDRO	△	CURB INLET WITH BOX	▲	---	CATV/FO	○	TREE	○	---	TRAFFIC SIGNALS/PIT	⊕	TEST HOLE	⊕	---	LAND DRAINAGE SEWER	---	PROPERTY LINE	---	---	SANITARY/COMBINED SEWER	---	SURVEY BAR	---	---	SSP/DCP	---	FENCE	---	---	WATERMAIN	---	BOC/EOPAVT	---	---	SUBDRAIN	---	ELEVATION	(33.100)	---	DITCH	---	TRAFFIC SIGN	---	---	EXISTING	---	LEGEND - PLAN	---	---	NEW	---	LEGEND - PLAN	---	<table border="1"> <tr> <td>---</td><td>CONCRETE PAVEMENT</td><td>---</td></tr> <tr> <td>---</td><td>ASPHALT PAVEMENT</td><td>---</td></tr> <tr> <td>---</td><td>CONC. SIDEWALK/MEDIAN</td><td>---</td></tr> <tr> <td>---</td><td>PAVING STONE</td><td>---</td></tr> <tr> <td>---</td><td>GRAVEL</td><td>---</td></tr> <tr> <td>---</td><td>RAMP CURB</td><td>---</td></tr> <tr> <td>---</td><td>PLANING/REMOVAL</td><td>---</td></tr> <tr> <td>---</td><td>GLASGRID PAVT REPAIR</td><td>---</td></tr> <tr> <td>---</td><td>RIP RAP</td><td>---</td></tr> <tr> <td>---</td><td>SUB-BASE DAYLIGHTING</td><td>---</td></tr> <tr> <td>---</td><td>UTILITY REMOVALS/RELOC.</td><td>---</td></tr> <tr> <td>---</td><td>EXISTING</td><td>---</td></tr> <tr> <td>---</td><td>LEGEND - PLAN</td><td>---</td></tr> <tr> <td>---</td><td>NEW</td><td>---</td></tr> </table>		---	CONCRETE PAVEMENT	---	---	ASPHALT PAVEMENT	---	---	CONC. SIDEWALK/MEDIAN	---	---	PAVING STONE	---	---	GRAVEL	---	---	RAMP CURB	---	---	PLANING/REMOVAL	---	---	GLASGRID PAVT REPAIR	---	---	RIP RAP	---	---	SUB-BASE DAYLIGHTING	---	---	UTILITY REMOVALS/RELOC.	---	---	EXISTING	---	---	LEGEND - PLAN	---	---	NEW	---	<p><b>LOCATION APPROVED</b> UNDERGROUND STRUCTURES</p> <p>SUPR. U/G STRUCTURES COMMITTEE DATE</p> <p><b>NOTE:</b> LOCATION OF UNDERGROUND STRUCTURES AS SHOWN ARE BASED ON THE BEST INFORMATION AVAILABLE. BUT NO GUARANTEE IS GIVEN THAT ALL EXISTING UTILITIES ARE SHOWN OR THAT THE GIVEN LOCATIONS ARE EXACT. CONFIRMATION OF EXISTENCE AND EXACT LOCATION OF ALL SERVICES MUST BE OBTAINED FROM THE INDIVIDUAL UTILITIES BEFORE PROCEEDING WITH CONSTRUCTION.</p>		<p>BM - ELEV -</p> <table border="1"> <tr> <td>0</td><td>ISSUED FOR CONSTRUCTION</td><td>08/08/27</td><td>DID</td></tr> <tr> <td>NO.</td><td>REVISIONS</td><td>YYMMDD</td><td>BY</td></tr> </table>		0	ISSUED FOR CONSTRUCTION	08/08/27	DID	NO.	REVISIONS	YYMMDD	BY	<p>UMA   AECOM</p> <p>© 2008 UMA ENGINEERING LTD. ALL RIGHTS RESERVED.</p> <table border="1"> <tr> <td>DESIGNED BY</td><td>WRJ</td><td>CHECKED BY</td><td>RPB</td></tr> <tr> <td>DRAWN BY</td><td>DID/KLC</td><td>APPROVED BY</td><td>BWB</td></tr> <tr> <td>HOR. SCALE</td><td>1:500</td><td>RELEASED FOR CONSTRUCTION</td><td></td></tr> <tr> <td>VERT. SCALE</td><td>1:20</td><td>DATE</td><td>08-07-03</td></tr> </table>		DESIGNED BY	WRJ	CHECKED BY	RPB	DRAWN BY	DID/KLC	APPROVED BY	BWB	HOR. SCALE	1:500	RELEASED FOR CONSTRUCTION		VERT. SCALE	1:20	DATE	08-07-03	<p>PROFESSIONAL'S SEAL</p> <p>PROVINCE OF MANITOBA</p> <p>June 27/08</p> <p>R. P. BRUCE</p> <p>REGISTERED PROFESSIONAL ENGINEER</p> <p>CONSULTANT DRAWING NO. 0265-406-00_01-CT1008_RX.dwg</p>		<p><b>THE CITY OF WINNIPEG</b>          PUBLIC WORKS DEPARTMENT          TRANSPORTATION ENGINEERING DIVISION</p> <p><b>McGILLIVRAY BOULEVARD</b>  <b>120m WEST OF KENASTON BOULEVARD</b>  <b>TO WAVERLEY STREET</b>  <b>WIDENING AND REHABILITATION</b>          HORIZONTAL ALIGNMENT          STA 1+050 TO STA 1+300</p>		<p>CITY DRAWING NUMBER P-3294-08</p> <p>SHEET 08 OF 44</p> <p>DRAWING No. 08 REV 0</p>	
---	GAS	○	MANHOLE	●	
---	MTS	□	CATCH BASIN / CATCH PIT	■	
---	HYDRO	△	CURB INLET WITH BOX	▲	
---	CATV/FO	○	TREE	○	
---	TRAFFIC SIGNALS/PIT	⊕	TEST HOLE	⊕	
---	LAND DRAINAGE SEWER	---	PROPERTY LINE	---	
---	SANITARY/COMBINED SEWER	---	SURVEY BAR	---	
---	SSP/DCP	---	FENCE	---	
---	WATERMAIN	---	BOC/EOPAVT	---	
---	SUBDRAIN	---	ELEVATION	(33.100)	
---	DITCH	---	TRAFFIC SIGN	---	
---	EXISTING	---	LEGEND - PLAN	---	
---	NEW	---	LEGEND - PLAN	---	
---	CONCRETE PAVEMENT	---	
---	ASPHALT PAVEMENT	---	
---	CONC. SIDEWALK/MEDIAN	---	
---	PAVING STONE	---	
---	GRAVEL	---	
---	RAMP CURB	---	
---	PLANING/REMOVAL	---	
---	GLASGRID PAVT REPAIR	---	
---	RIP RAP	---	
---	SUB-BASE DAYLIGHTING	---	
---	UTILITY REMOVALS/RELOC.	---	
---	EXISTING	---	
---	LEGEND - PLAN	---	
---	NEW	---	
0	ISSUED FOR CONSTRUCTION	08/08/27	DID	
NO.	REVISIONS	YYMMDD	BY	
DESIGNED BY	WRJ	CHECKED BY	RPB	
DRAWN BY	DID/KLC	APPROVED BY	BWB	
HOR. SCALE	1:500	RELEASED FOR CONSTRUCTION	
VERT. SCALE	1:20	DATE	08-07-03	