

A1 SIZE 23.4" x 33.1" (594mm x 841mm)

PLOT: 08/06/26 4:45:49 PM

UMA FILE NAME: 0285-406-00_01-CT1019_RX.dwg Saved By: ccopark

234.400

233.600

232.800

232.000

234.400

233.600


232.800

232.000

PAVEMENT PROFILE

WESTBOUND LANES
VERTICAL SCALE 1:20


CHAINAGE ALONG NORTH MEDIAN CONTROL LINE

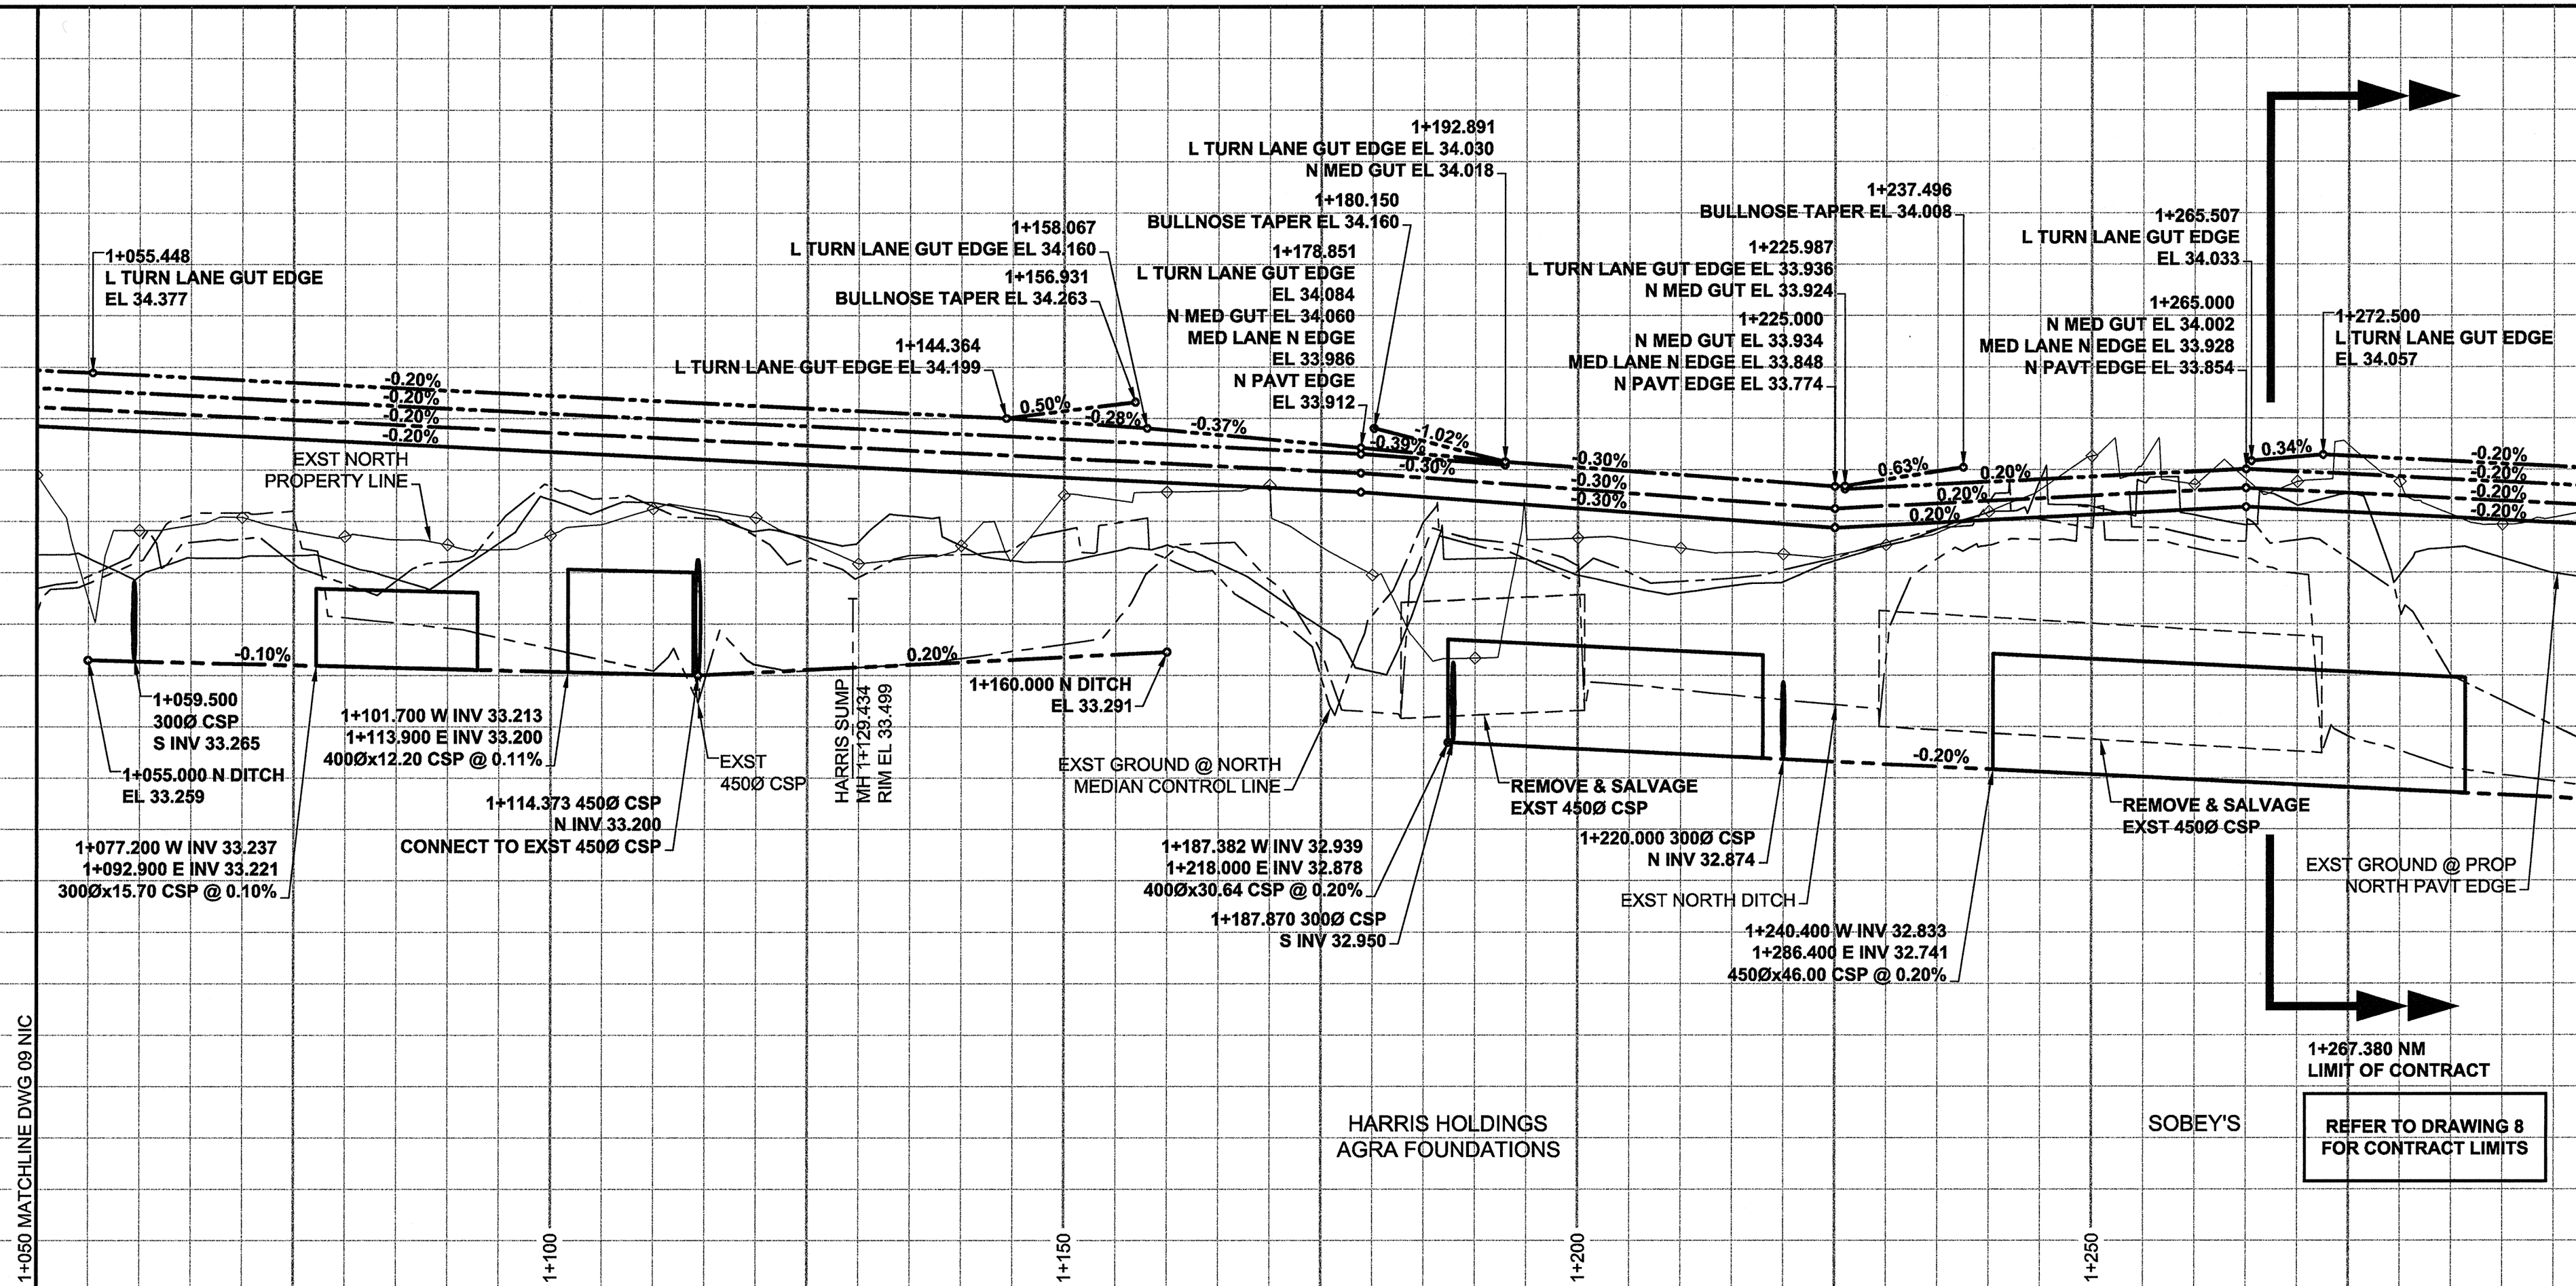

PAVEMENT PROFILE

EASTBOUND LANES
VERTICAL SCALE 1:20

CHAINAGE ALONG SOUTH MEDIAN CONTROL LINE

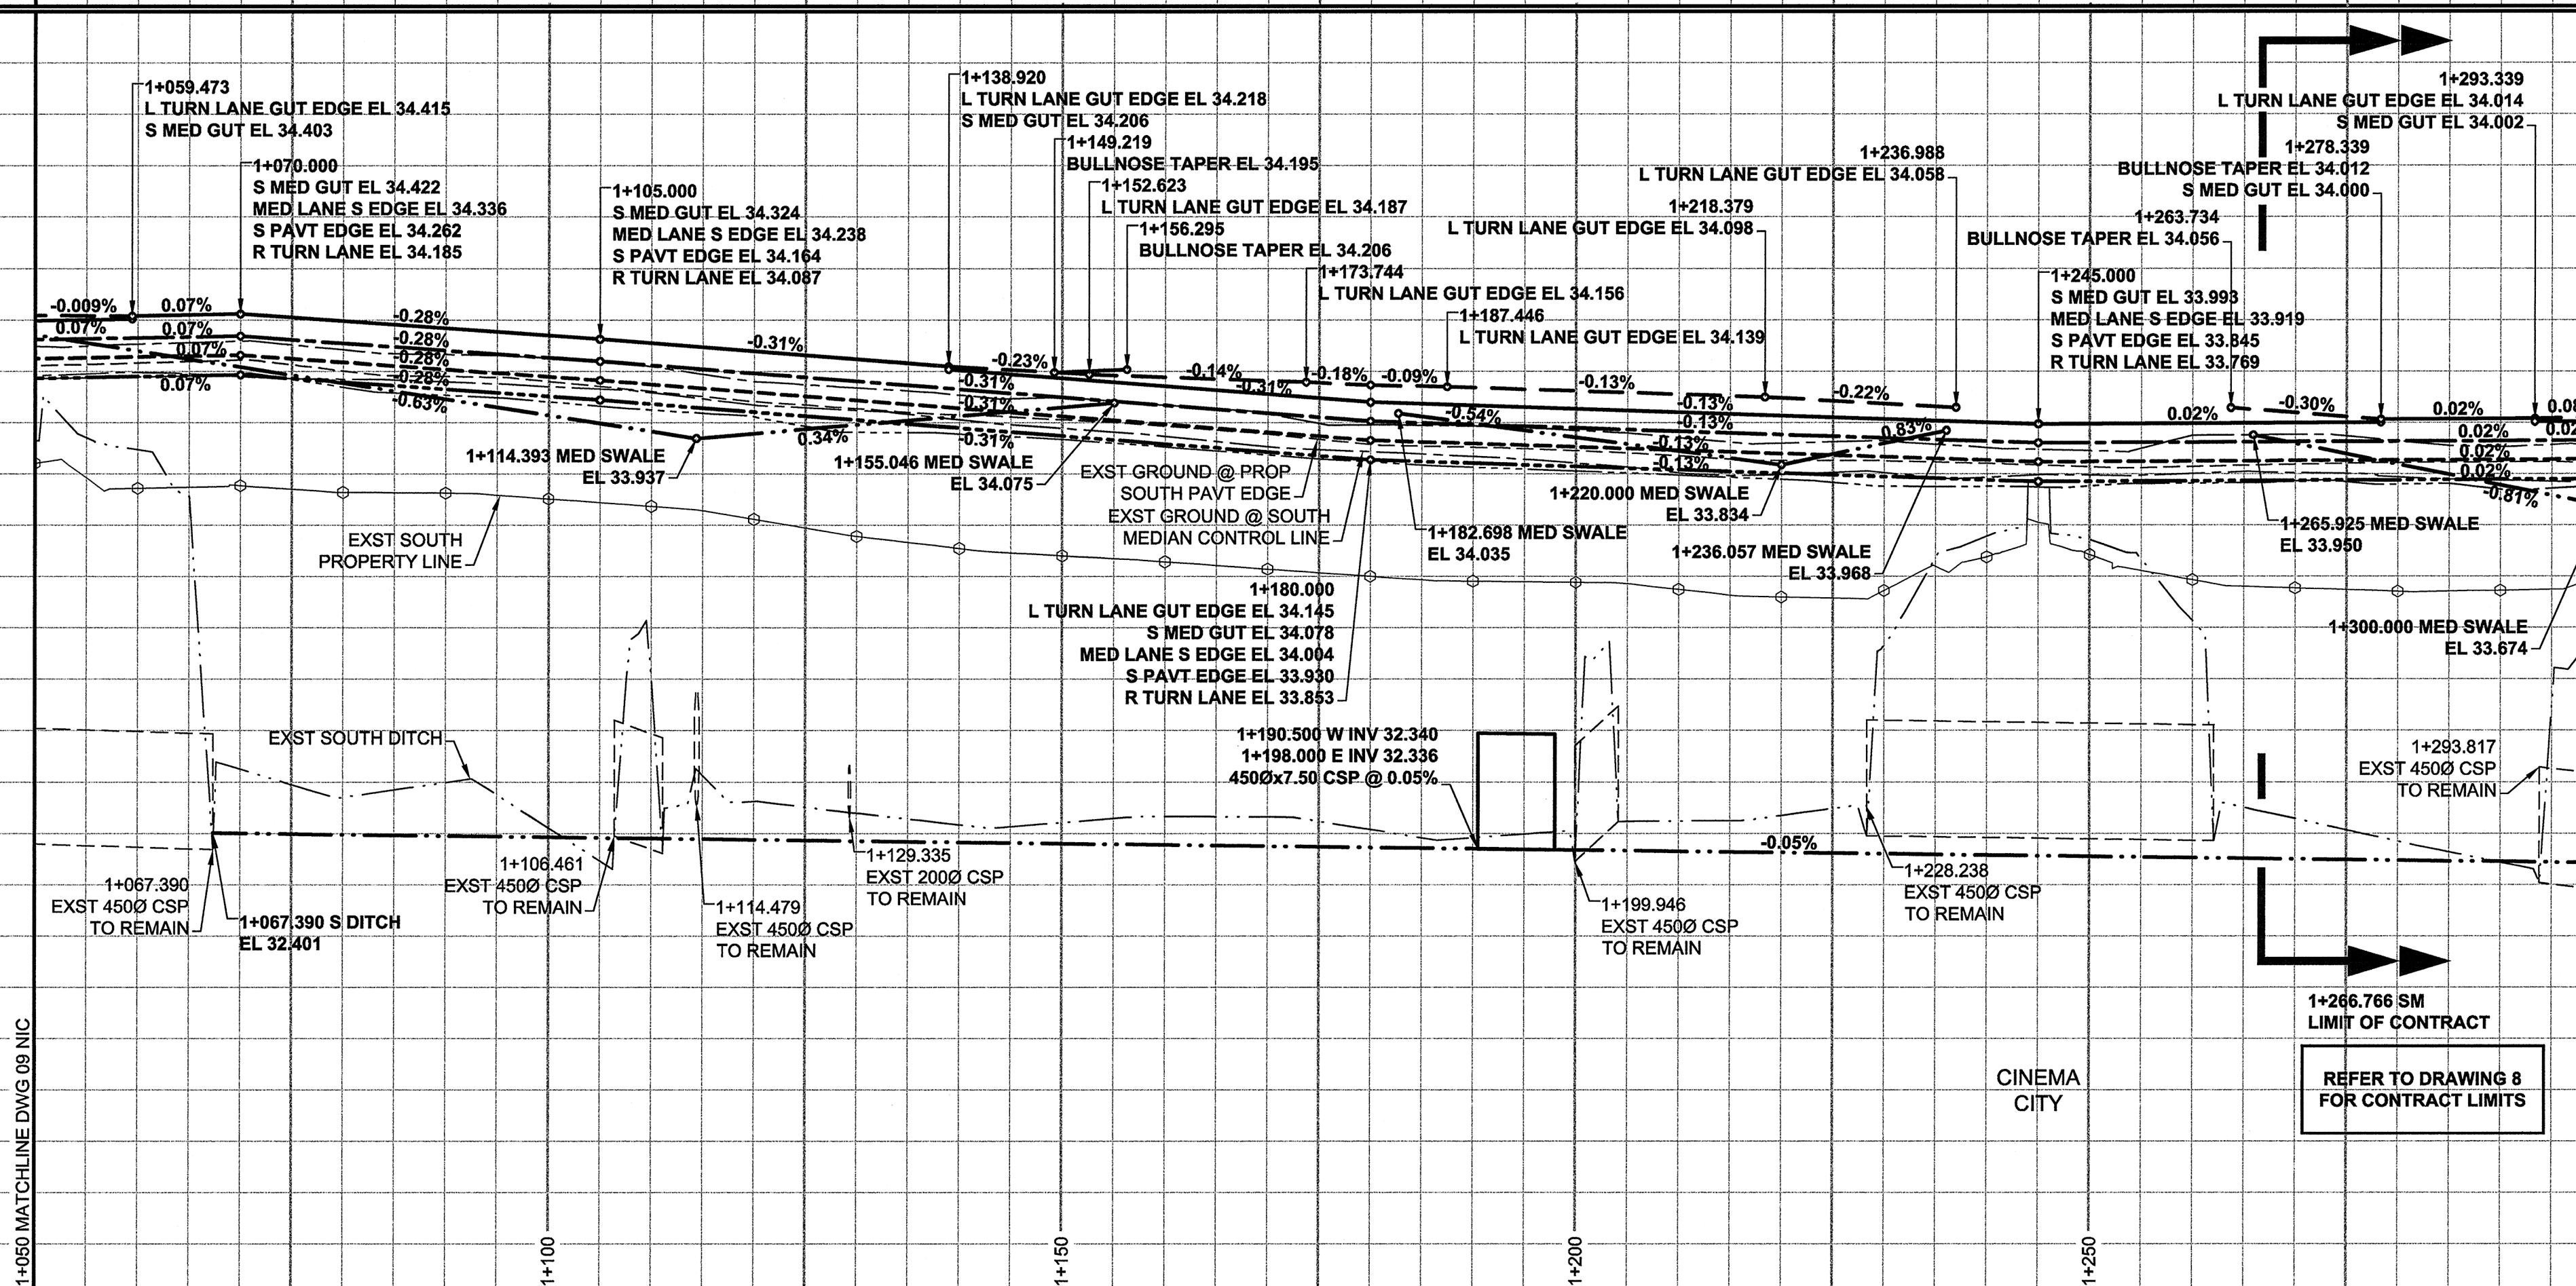

LOCATION APPROVED UNDERGROUND STRUCTURES

SUPR. U/G STRUCTURES	DATE

NOTE: LOCATION OF UNDERGROUND STRUCTURES AS SHOWN ARE BASED ON THE BEST INFORMATION AVAILABLE. BUT NO GUARANTEE IS GIVEN THAT ALL EXISTING UTILITIES ARE SHOWN OR THAT THE GIVEN LOCATIONS ARE EXACT. CONFIRMATION OF EXISTENCE AND EXACT LOCATION OF ALL SERVICES MUST BE OBTAINED FROM THE INDIVIDUAL UTILITIES BEFORE PROCEEDING WITH CONSTRUCTION.

NO.	REVISIONS	DATE	BY
0	ISSUED FOR CONSTRUCTION	08/06/27	KLC

UMA AECOM			
© 2008 UMA ENGINEERING LTD. ALL RIGHTS RESERVED.			
DESIGNED BY	WRJ	CHECKED BY	RPB
DRAWN BY	KLC	APPROVED BY	BWB
HOR. SCALE	1:500	RELEASED FOR CONSTRUCTION	<i>[Signature]</i>
VERT. SCALE	1:20	DATE	08-07-03

PROFESSIONAL'S SEAL
 PROVINCE OF MANITOBA
 R. P. BRUCE
 REGISTERED PROFESSIONAL ENGINEER
 CONSULTANT DRAWING NO.
 0265-406-00_01-CT1019_RX.dwg

THE CITY OF WINNIPEG
 PUBLIC WORKS DEPARTMENT
 TRANSPORTATION ENGINEERING DIVISION

MCGILLIVRAY BOULEVARD
 120m WEST OF KENASTON BOULEVARD
 TO WAVERLEY STREET
 WIDENING AND REHABILITATION
 VERTICAL ALIGNMENT
 STA 1+050 TO STA 1+300

CITY DRAWING NUMBER P-3294-19
 SHEET 19 OF 44
 DRAWING No. 19
 REV 0

METRIC
 WHOLE NUMBERS INDICATE MILLIMETRES
 DECIMALIZED NUMBERS INDICATE METRES

AECOM
 Certificate of Authorization
 UMA Engineering Ltd. (MB)
 No. 256 Date: June 27/03

BID OPPORTUNITY NO. 466-2008