

234.400

233.600

232.800

232.000

234.400

233.600


232.800

232.000

PAVEMENT PROFILE

WESTBOUND LANES


CHAINAGE ALONG NORTH-MEDIAN CONTROL LINE

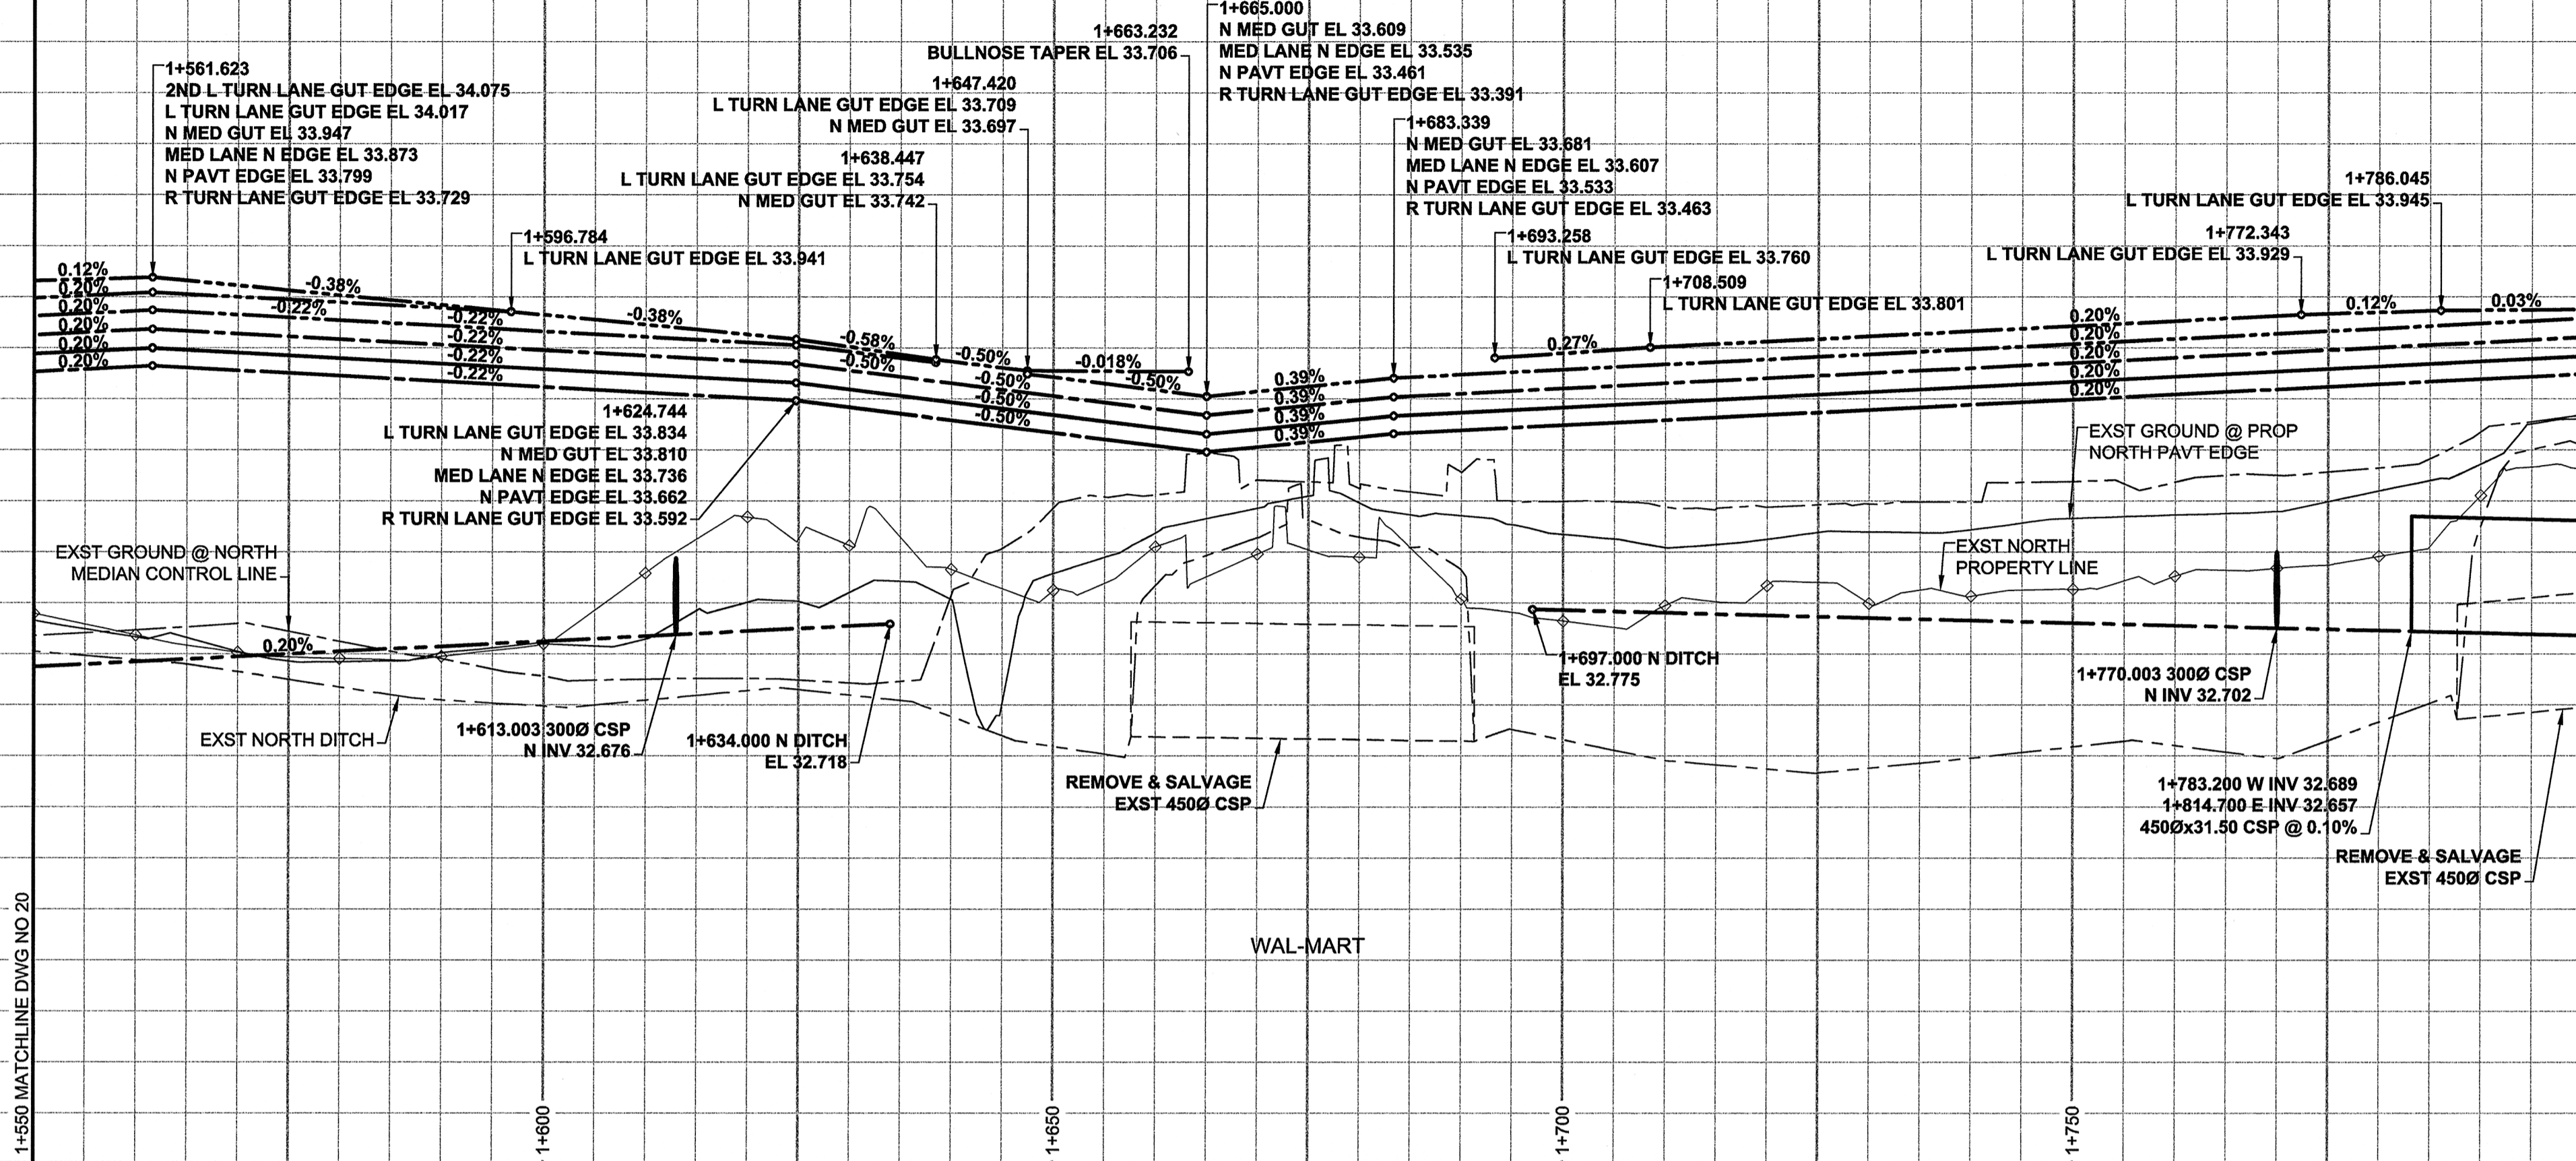

PAVEMENT PROFILE

EASTBOUND LANES

CHAINAGE ALONG SOUTH-MEDIAN CONTROL LINE

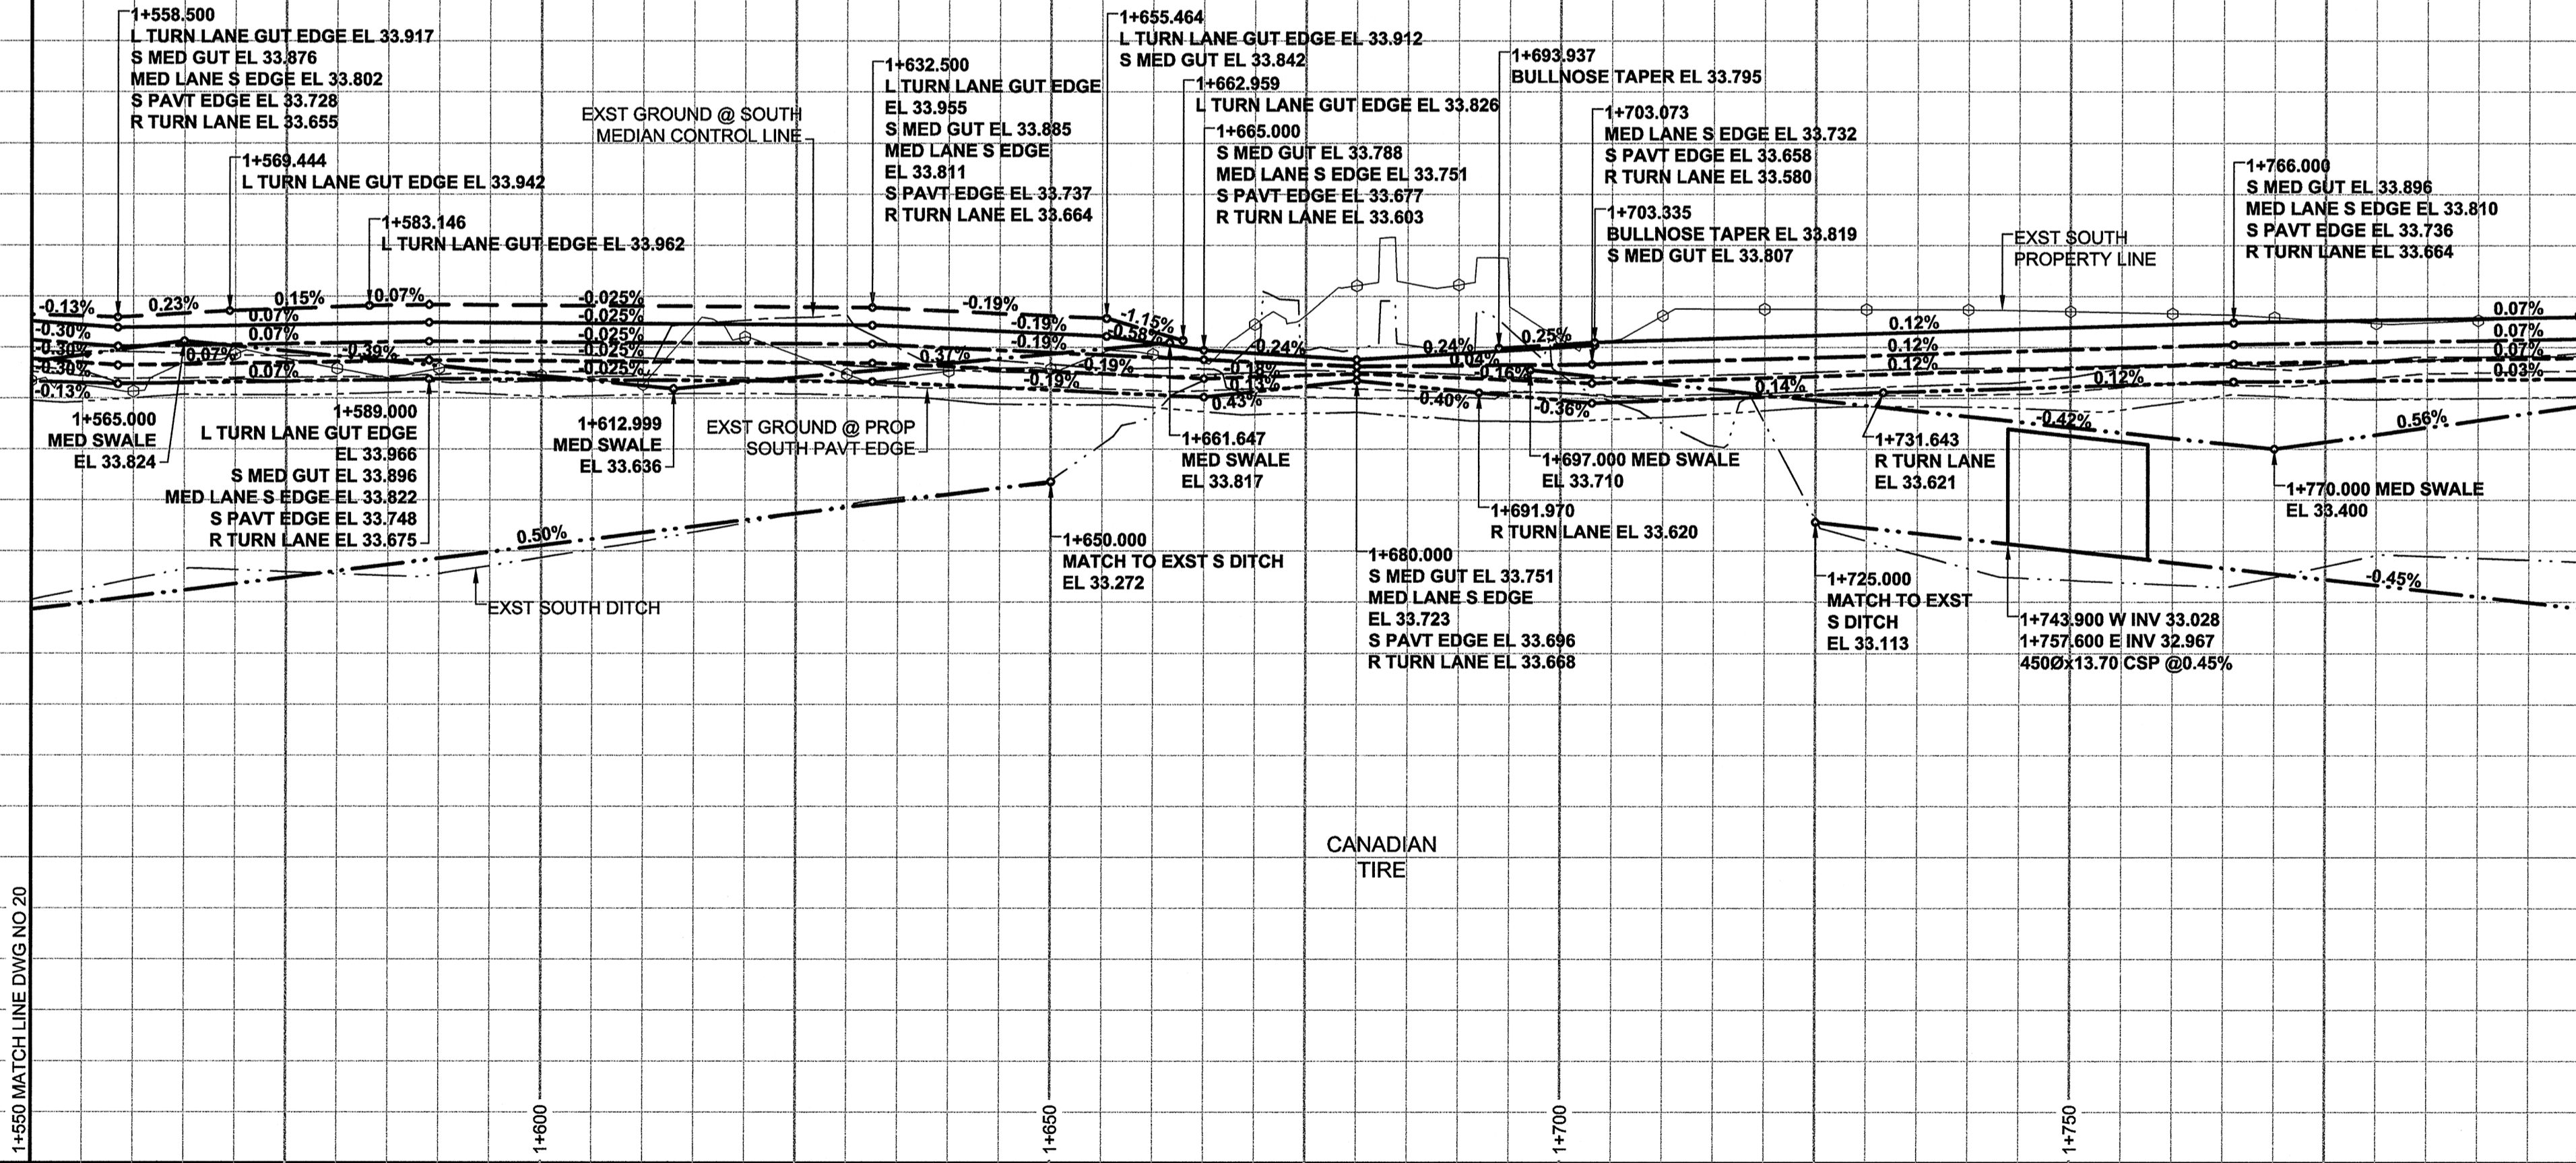

1+550 MATCHLINE DWG NO 20

1+550 MATCHLINE DWG NO 20

1+800 MATCHLINE DWG NO 22

1+800 MATCHLINE DWG NO 22

METRIC logo and text: WHOLE NUMBERS INDICATE MILLIMETRES, DECIMALIZED NUMBERS INDICATE METRES.

APCA logo and text: Certificate of Authorization, UMA Engineering Ltd. (MB), No. 256, Date: June 27/08.

LOCATION APPROVED UNDERGROUND STRUCTURES table with columns for SUPR. U/G STRUCTURES, DATE, COMMITTEE, and NOTES.

UMA AECOM project information table including design, draw, and approval details.

PROFESSIONAL'S SEAL for R.P. BRUCE, Registered Professional Engineer, Province of Manitoba.

THE CITY OF WINNIPEG PUBLIC WORKS DEPARTMENT logo and project title: WIDENING AND REHABILITATION TO WAVERLEY STREET.

City drawing number and sheet information table: CITY DRAWING NUMBER P-3294-21, SHEET 21 OF 44, DRAWING No. 21, REV 0.