




PLANTING DETAIL 2
SCALE 1:200

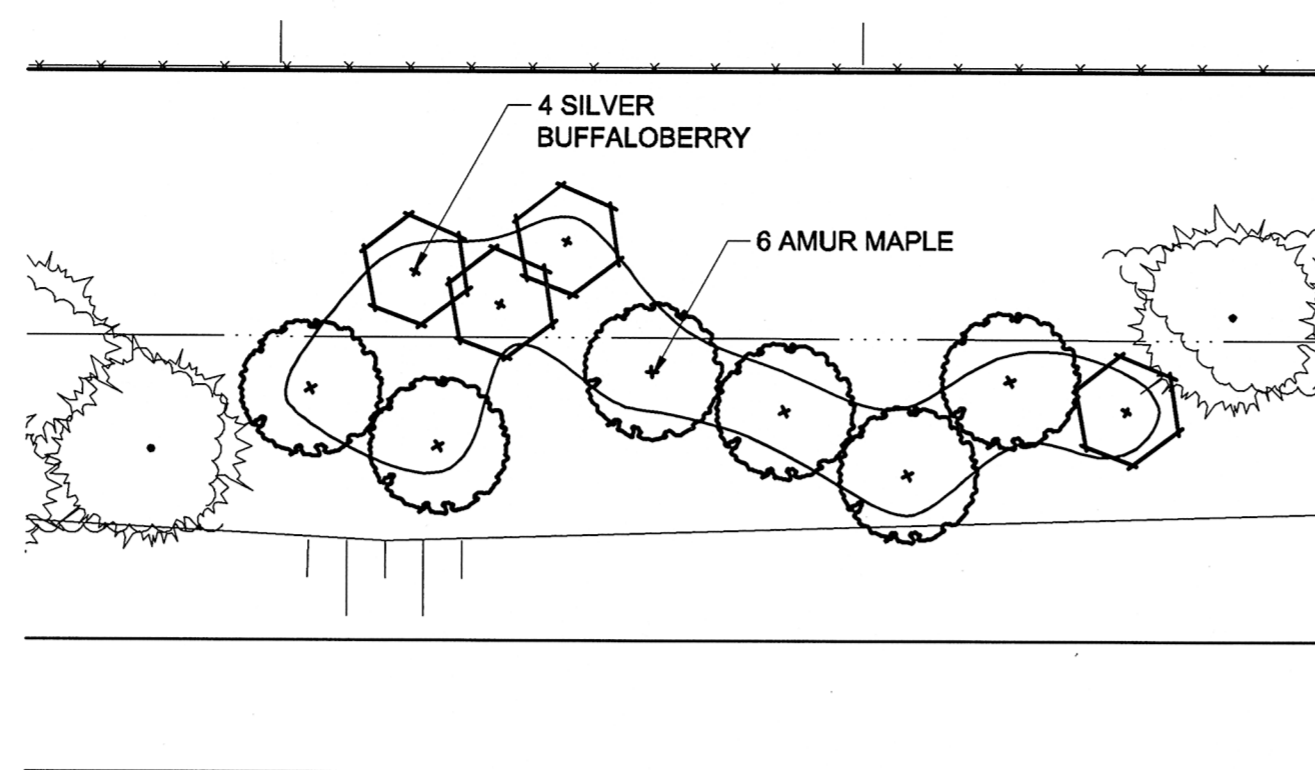


PLANTING DETAIL 3
SCALE 1:200

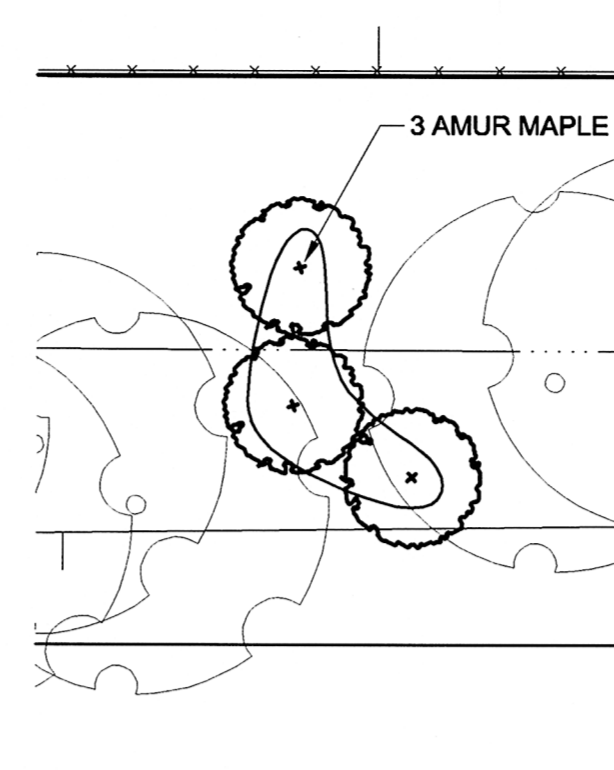

PLANTING DETAIL 4
SCALE 1:200

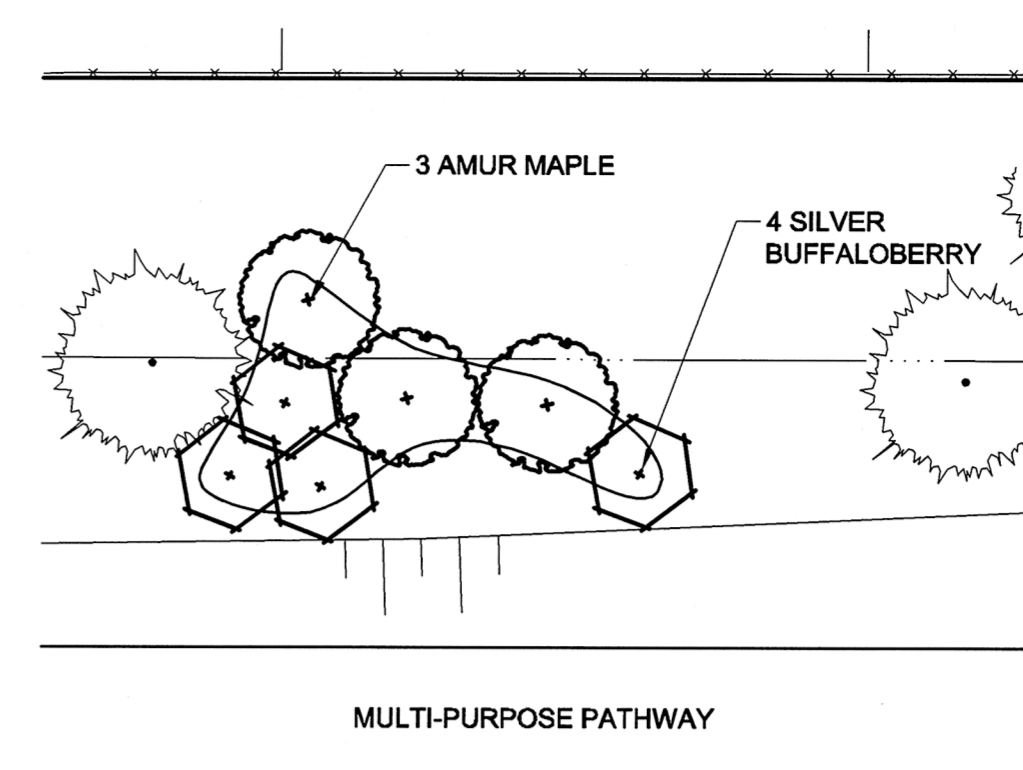


PLANTING DETAIL 5
SCALE 1:200

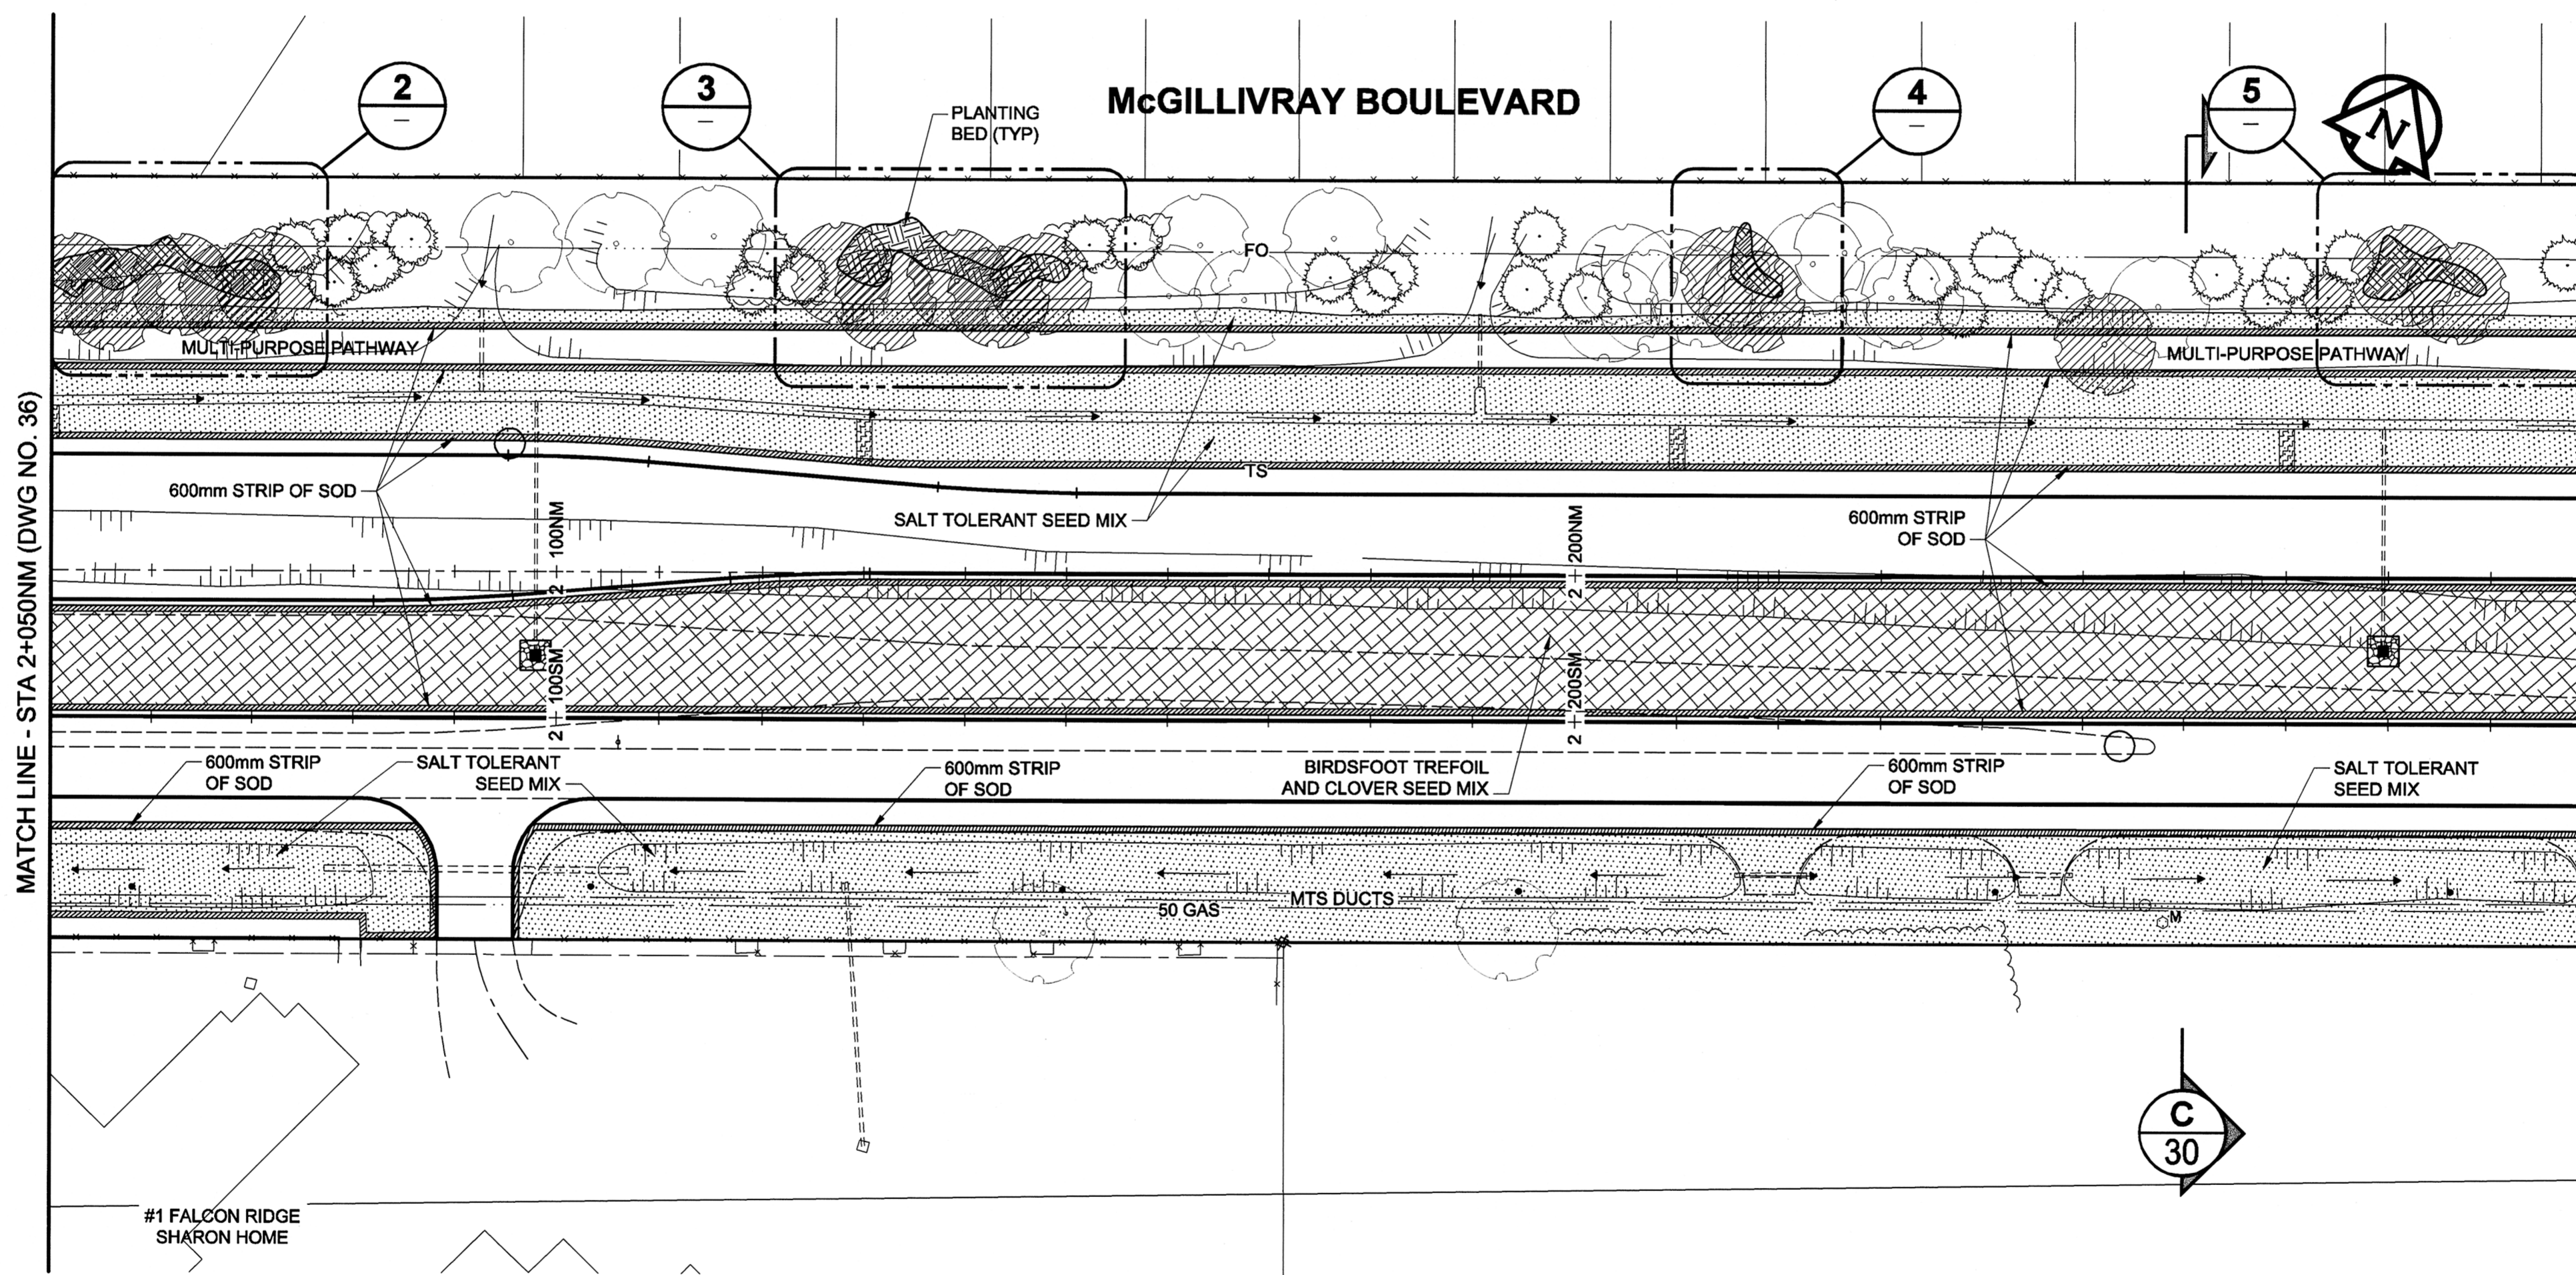

LEGEND

- SOD
- SALT TOLERANT SEED MIX
- BIRDSFOOT TREFOIL AND CLOVER SEED MIX
- PLANTING BED
- DECIDUOUS TREE TO BE REMOVED
- CONIFEROUS TREE TO BE REMOVED

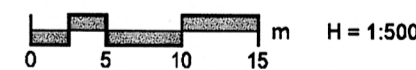

Certificate of Authorization

UMA Engineering Ltd. (MB)

No. 256 Date: July 2/08

BID OPPORTUNITY NO. 466-2008

METRIC
WHOLE NUMBERS INDICATE MILLIMETRES
DECIMALIZED NUMBERS INDICATE METRES

---	GAS	○	MANHOLE	●	CONCRETE PAVEMENT	■	LOCATION APPROVED
---	MTS	□	CATCH BASIN / CATCH PIT	▲	ASPHALT PAVEMENT	■	UNDERGROUND STRUCTURES
---	HYDRO	△	CURB INLET WITH BOX	■	CONC. SIDEWALK/MEDIAN	■	
---	CATV/FO	○	TREE	■	PAVING STONE	■	
---	TRAFFIC SIGNALS/PIT	⊕	TEST HOLE	■	GRAVEL	■	
---	LAND DRAINAGE SEWER	TH-12	PROPERTY LINE	■	RAMP CURB	■	
---	SANITARY/COMBINED SEWER	⊕	SURVEY BAR	■	PLANNING/REMOVAL	■	
---	SSP/DCP	⊕	FENCE	■			
---	WATERMAIN	---	BOC/EOPAVT	---			
---	SUBDRAIN	33.000	ELEVATION	(33.100)			
---	DITCH	---	TRAFFIC SIGN	---			
---	EXISTING	---	LEGEND - PLAN	---	EXISTING	---	LEGEND - PLAN
---	NEW	---	NEW	---	NEW	---	NEW

LOCATION APPROVED UNDERGROUND STRUCTURES
SUPR. U/G STRUCTURES DATE COMMITTEE
NOTE: LOCATION OF UNDERGROUND STRUCTURES AS SHOWN ARE BASED ON THE BEST INFORMATION AVAILABLE. BUT NO GUARANTEE IS GIVEN THAT ALL EXISTING UTILITIES ARE SHOWN OR THAT THE GIVEN LOCATIONS ARE EXACT. CONFIRMATION OF EXISTENCE AND EXACT LOCATION OF ALL SERVICES MUST BE OBTAINED FROM THE INDIVIDUAL UTILITIES BEFORE PROCEEDING WITH CONSTRUCTION.

0	ISSUED FOR CONSTRUCTION	08/09/07	LJV
NO.	REVISIONS	YYMMDD	BY

UMA AECOM			
© 2008 UMA ENGINEERING LTD. ALL RIGHTS RESERVED.			
DESIGNED BY	LJV	CHECKED BY	DKH
DRAWN BY	LJV	APPROVED BY	ALL
HOR. SCALE	1:500	RELEASED FOR CONSTRUCTION	
VERT. SCALE	NA	DATE	08-07-03

PROFESSIONAL'S SEAL
July 2/08
DONALD K. HESTER
member no. 32
CONSULTANT DRAWING NO.
0265-406-00_00-L-1037_RX.dwg

THE CITY OF WINNIPEG
PUBLIC WORKS DEPARTMENT
TRANSPORTATION ENGINEERING DIVISION

MCGILLIVRAY BOULEVARD
120m WEST OF KENASTON BOULEVARD TO WAVERLEY STREET
WIDENING AND REHABILITATION
LANDSCAPE PLAN
STA 2+050 TO STA 2+300

CITY DRAWING NUMBER P-3294-37
SHEET 37 OF 44
DRAWING No. 37 REV 0