


PLANTING DETAIL 11
SHRUB BED ENLARGEMENT
SCALE 1:250
0 2.5 5 7.5 m

ABBR.	No.	COMMON NAME	BOTANICAL NAME	SIZE / HT	NOTES
CONIFEROUS TREES, LARGE					
CS	6	COLORADO SPRUCE	<i>Picea pungens</i>	1.8m HT.	B&B / MACHINE
CS2	10	COLORADO SPRUCE	<i>Picea pungens</i>	2.4m HT.	B&B / MACHINE
CS3	8	COLORADO SPRUCE	<i>Picea pungens</i>	3.0m HT.	B&B / MACHINE

SPECIFICATION: All plant material to be supplied and installed in accordance with the latest edition of Landscape Canada's Metric Guide Specifications for Nursery Stock.
NOTE: SEE PLANTING DETAILS, SHEET P-3294-44

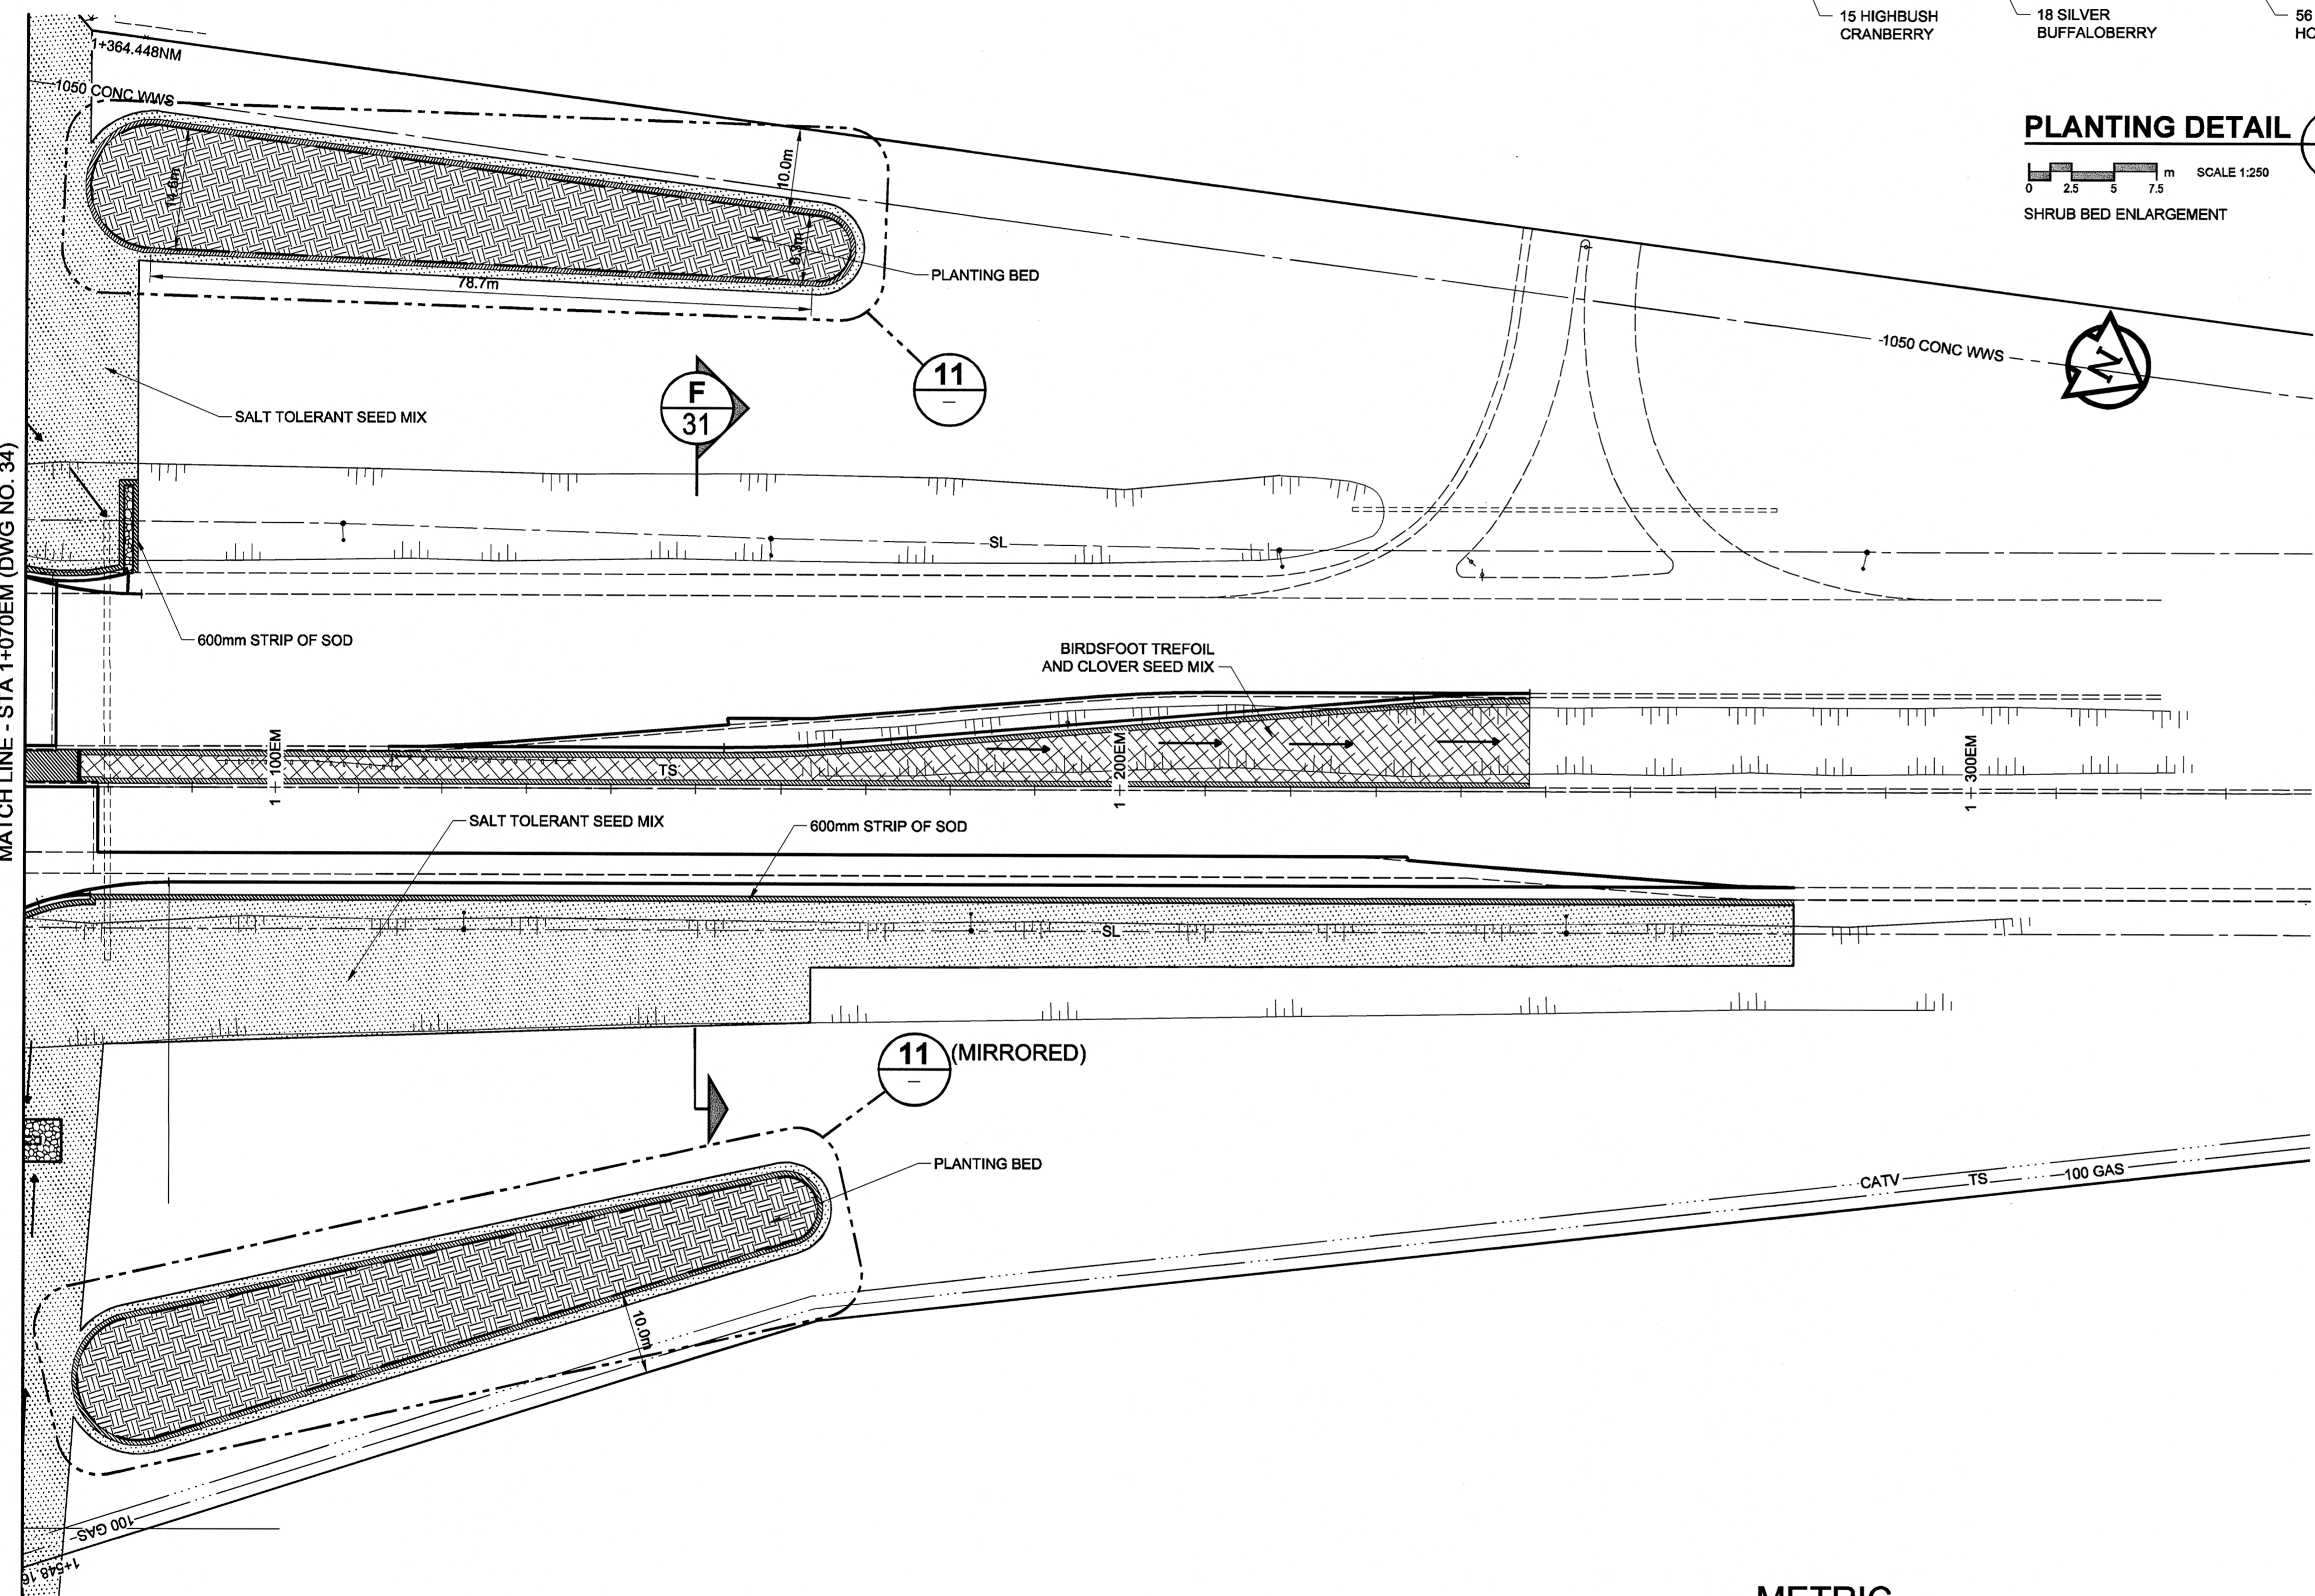

LEGEND

- SOD
- SALT TOLERANT SEED MIX
- BIRDSFOOT TREFOIL AND CLOVER SEED MIX
- PLANTING BED

Scale: 0 5 10 15 m H=1:500

APEGM
Certificate of Authorization
UMA Engineering Ltd. (MB)
No. 256 Date: 4/2/08

METRIC
WHOLE NUMBERS INDICATE MILLIMETRES
DECIMALIZED NUMBERS INDICATE METRES

EXISTING	NEW	EXISTING	NEW	EXISTING	NEW	EXISTING	NEW

NO.	REVISIONS	DATE	BY
0	ISSUED FOR CONSTRUCTION	08/06/27	LJV

UMA | AECOM

DESIGNED BY: LJV
DRAWN BY: LJV
HOR. SCALE: 1:500
VERT. SCALE: NA

CHECKED BY: DKH
APPROVED BY: ALL
RELEASED FOR CONSTRUCTION

DATE: 08/06/27

PROFESSIONAL'S SEAL
July 2, 2008
DONALD K. HESTER
member no. 32

THE CITY OF WINNIPEG
PUBLIC WORKS DEPARTMENT
TRANSPORTATION ENGINEERING DIVISION

MCGILLIVRAY BOULEVARD
120m WEST OF KENASTON BOULEVARD
TO WAVERLEY STREET
WIDENING AND REHABILITATION
LANDSCAPE PLAN
KENASTON BLVD STA 1+070EM TO STA 1+300EM

CITY DRAWING NUMBER: P-3294-43
SHEET 43 OF 44
DRAWING No. 43 REV 0

BID OPPORTUNITY NO. 466-2008