

DOOR SCHEDULE


DOOR NO	DOOR									FRAME					HDW GROUP	FIRE RATING	GRILLES	COMMENT
	TO ROOM	QTY	SIZE	SWING	TYPE	MAT	CORE	FINISH	COL	PROFILE	MAT	TYPE	FINISH	COL				
D101A	VESTIBULE	2	1-3/4"x36"x84"	LH/RH	DI	AL	GLS	ANOD	CL	I	AL	FI	ANOD	CL	I	N/A	N/A	3 1/2" VERT. STILE
D101B	VESTIBULE	2	1-3/4"x36"x84"	LH/RH	DI	AL	GLS	ANOD	CL	I	AL	FI	ANOD	CL	I	N/A	N/A	3 1/2" MID RAIL
D102A	VESTIBULE	2	1-3/4"x36"x84"	LH/RH	DI	AL	GLS	ANOD	CL	I	AL	FI	ANOD	CL	I	N/A	N/A	10" BOTTOM RAIL
D102B	VESTIBULE	2	1-3/4"x36"x84"	LH/RH	DI	AL	GLS	ANOD	CL	I	AL	FI	ANOD	CL	I	N/A	N/A	1/4" CL. TEMPERED SAFETY GLASS

HARDWARE GROUP SCHEDULE

GROUP 1				
QTY	HARDWARE	MODEL NO.	FINISH	MFTR.
2 EACH	CONTINUOUS HINGE	FM 300 83"	32D	McKINNEY
2 EACH	EXIT DEVICES PUSH/PULL	5000-3x1180-3x#5 MTG	32D	GALLERY
2 EACH	CLOSURE	EN 1431 P9	EN	SARGENT
2 EACH	DROP PLATES	EN 1431 - D	EN	SARGENT
2 SETS	FINGER GUARDS	MK1A/MK1B 83"	BLACK	FINGER SAFE USA

FINISH SCHEDULE

ROOM NO.	ROOM NAME	FLOOR				WALLS												CEILING				COMMENTS
		FLOORING		BASE		NORTH			EAST			SOUTH			WEST							
		MAT	COL	MAT	COL	MAT	FINISH	COL	MAT	FINISH	COL	MAT	FINISH	COL	MAT	FINISH	COL	MAT	FINISH	COL	HGT AFF	
101	VESTIBULE	EXIST	-	-	-	AL/GLS	ANOD	CL	AL/GLS	ANOD	CL	-	-	-	AL/GLS	ANOD	CL	LAT	-	-	9' - 0"	
102	VESTIBULE	EXIST	-	-	-	-	-	-	AL/GLS	ANOD	CL	AL/GLS	ANOD	CL	AL/GLS	ANOD	CL	LAT	-	-	9' - 0"	

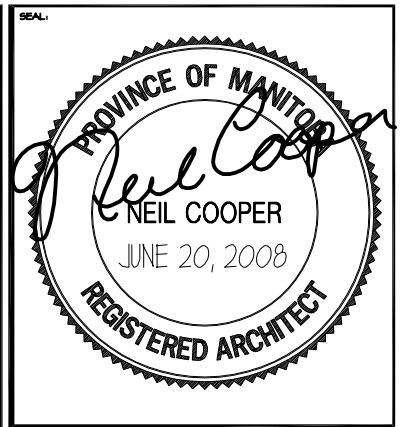

REV	DESCRIPTION	DATE	BY
1	ISSUED FOR TENDER	JUNE 20, 2008	DG
0	ISSUED FOR REVIEW	APR 10, 2008	DG



THIS DRAWING MUST NOT BE SCALED.
THE GENERAL CONTRACTOR SHALL VERIFY ALL DIMENSIONS, DATUMS AND LEVELS PRIOR TO COMMENCEMENT OF WORK AND IS HELD RESPONSIBLE FOR REPORTING ANY DISCREPANCY OR OMISSION TO NEIL COOPER ARCHITECT INC IMMEDIATELY.
THIS DRAWING IS THE EXCLUSIVE PROPERTY OF NEIL COOPER ARCHITECT INC AND CAN BE REPRODUCED ONLY WITH THE PERMISSION OF NEIL COOPER ARCHITECT INC. IN WHICH CASE THE REPRODUCTION MUST BEAR THEIR NAME AS THE ARCHITECTURAL FIRM.

EAST VESTIBULE - SCHEDULE

PAN AM POOL VESTIBULES
25 Poseiden Bay - Winnipeg, MB

Neil Cooper Architect Inc.
10-395 Berry Street, Winnipeg, Manitoba R3J 1N6

Tuplin Group Inc.
33-101 Hutchings Street, Winnipeg, Manitoba R2X 2V4

DRAWN BY: DG	CHECKED BY: NC	SHEET NO: A8.1R1	REV NO:
DATE: OCT 9, 2007			
SCALE: As Noted			
FILE: 07051/Contract Doc/Contract Dwgs/Arch Dwgs/VES-AB.1R0.dwg			