


1 SOUTH EAST VEST. DEMOLITION PLAN – ELECTRICAL
 E1.0 SCALE: 3/16"=1'-0"

NOTES:


1. DISCONNECT AND RELOCATE EXISTING DEVICE.
2. DISCONNECT AND REMOVE EXISTING DEVICE.

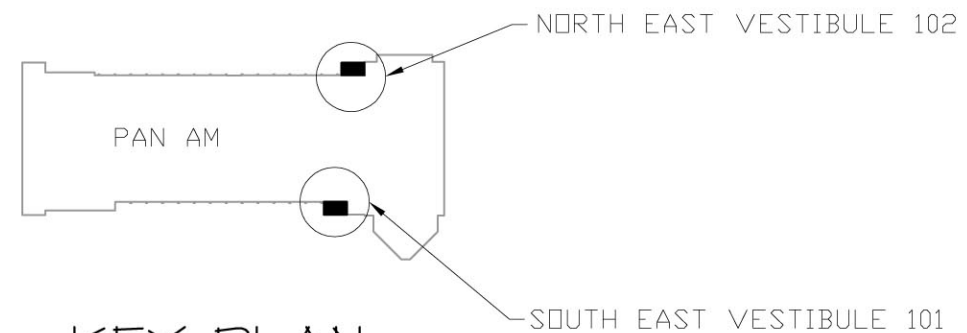

KEY PLAN
 NTS

SYMBOL SCHEDULE	
①	FLUORESCENT LUMINAIRE ("1" DENOTES TYPE)
\$	SINGLE POLE SWITCH
F	FIRE ALARM MANUAL PULL STATION
E-1	EXIT LIGHT ("1" DENOTES FIXTURE TYPE)
M	MOTION SENSOR
⊗	DIRECT CONNECT

ABBREVIATIONS	
D	DELETE
E	EXISTING
R	RELOCATE(D)

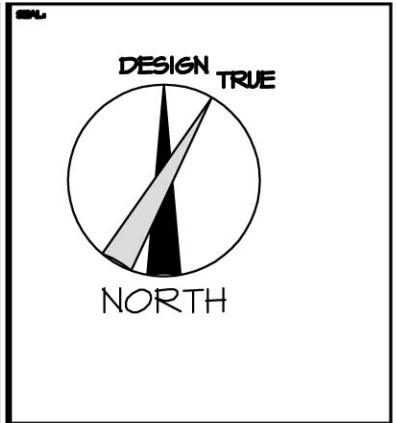

REV	DESCRIPTION	DATE	BY
2	RE-ISSUED FOR TENDER	2008/04/04	MCW
1	ISSUED FOR TENDER	2007/02/20	MCW



THIS DRAWING MUST NOT BE SCALED.
 THE GENERAL CONTRACTOR SHALL VERIFY ALL DIMENSIONS SHOWN AND MAKE A PLAN TO CORRECT ANY DISCREPANCY. THE CONTRACTOR SHALL BE RESPONSIBLE FOR OBTAINING ALL NECESSARY PERMITS AND APPROVALS FROM THE LOCAL AUTHORITY.
 THIS DRAWING IS THE SOLE PROPERTY OF NEIL COOPER ARCHITECT INC. AND CAN BE REPRODUCED ONLY WITH THE PERMISSION OF NEIL COOPER ARCHITECT INC. ALL RIGHTS RESERVED. THIS DRAWING MUST BE KEPT AS A SET OF ORIGINALS.

**SOUTH EAST VESTIBULE
 DEMOLITION FLOOR PLAN
 ELECTRICAL**

**PAN AM POOL
 VESTIBULES**
 25 Pooleiden Bay – Winnipeg, MB

Neil Cooper Architect Inc.
 10-395 Berry Street, Winnipeg, Manitoba R3J 1N6

MCW / AGE
 Consulting Professional Engineers
 215-1821 Wellington Avenue
 Winnipeg, Manitoba R3H 0G4
 Phone - (204) 779-7900 Fax - (204) 779-1119
 E-Mail: mcw_age@mcw.com

6226	DATE	ISSUED BY	REV BY
	OCT 8, 2007	KEI	MCW
SCALE	As Noted	E1.0 R2	

APEGM
 Certificate of Authorization
 MCW/AGE Consulting
 Professional Engineers
 No. 589 Expiry: April 30, 2009