

MATERIALS

- 100 mm x 100 mm COMPOSITE BOARDS
- CEDAR TONE FINISH
- METAL FINISH - PRIME WITH RUSTOLEUM NO. 769
- FINISH WITH SAPOLIN
- BLACK WROUGHT FINISH


TITLE

TACHE BENCH - COMPOSITE


D

SCD-120A

Product #52501067

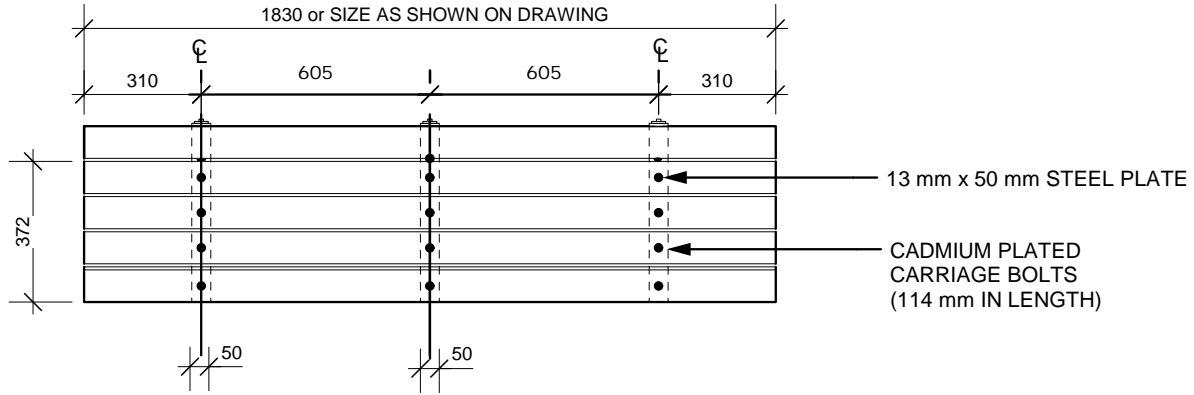

PLAN VIEW

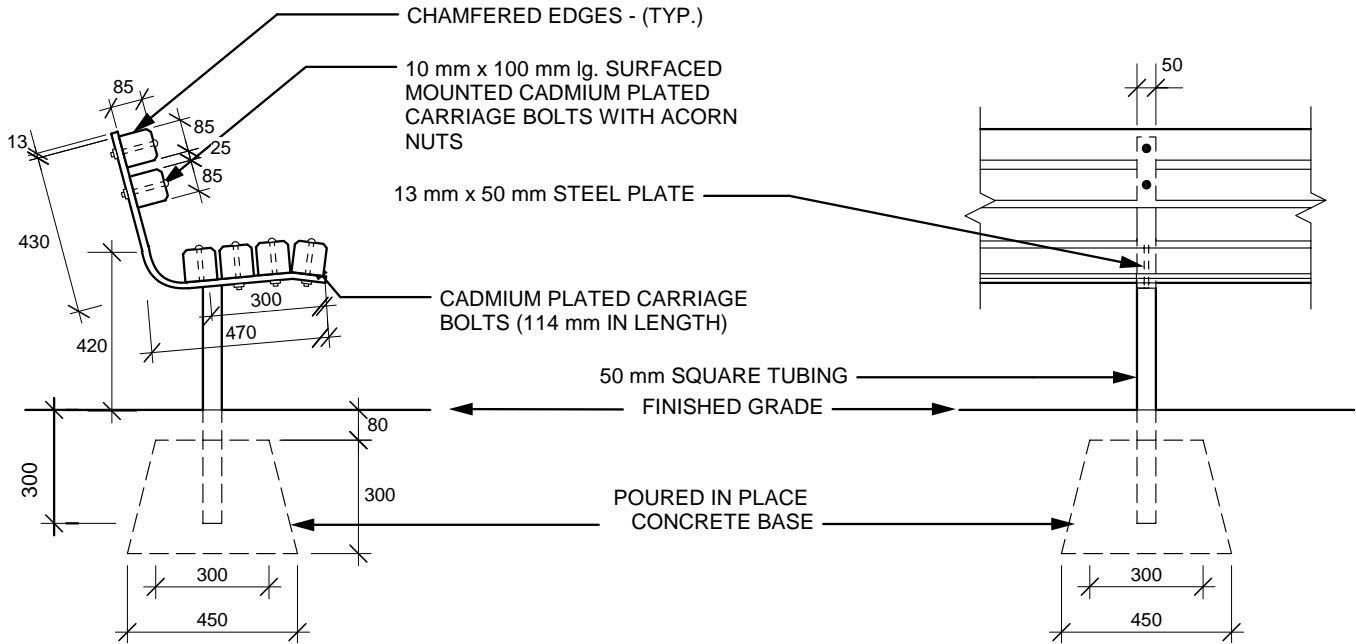

SIDE ELEVATION

FRONT ELEVATION

NOTE: ALL DIMENSIONS ARE IN MILLIMETERS
 PRODUCT NO. 52501067

1:20

OCT/06

JF

THE CITY OF WINNIPEG

Planning, Property and Development Department
 Planning and Land Use Division
 Unit 15 - 30 Fort Street, Winnipeg, MB, R3C 4X5

