

BAIRDMORE BLVD

CALDERWOOD BAY


MARRINGTON RD

existing CB and subdivision
drainage protected by caveat

2m depth basin

1:5 sloped side to middle contour

more gently sloped side to grade level
(outside contour)

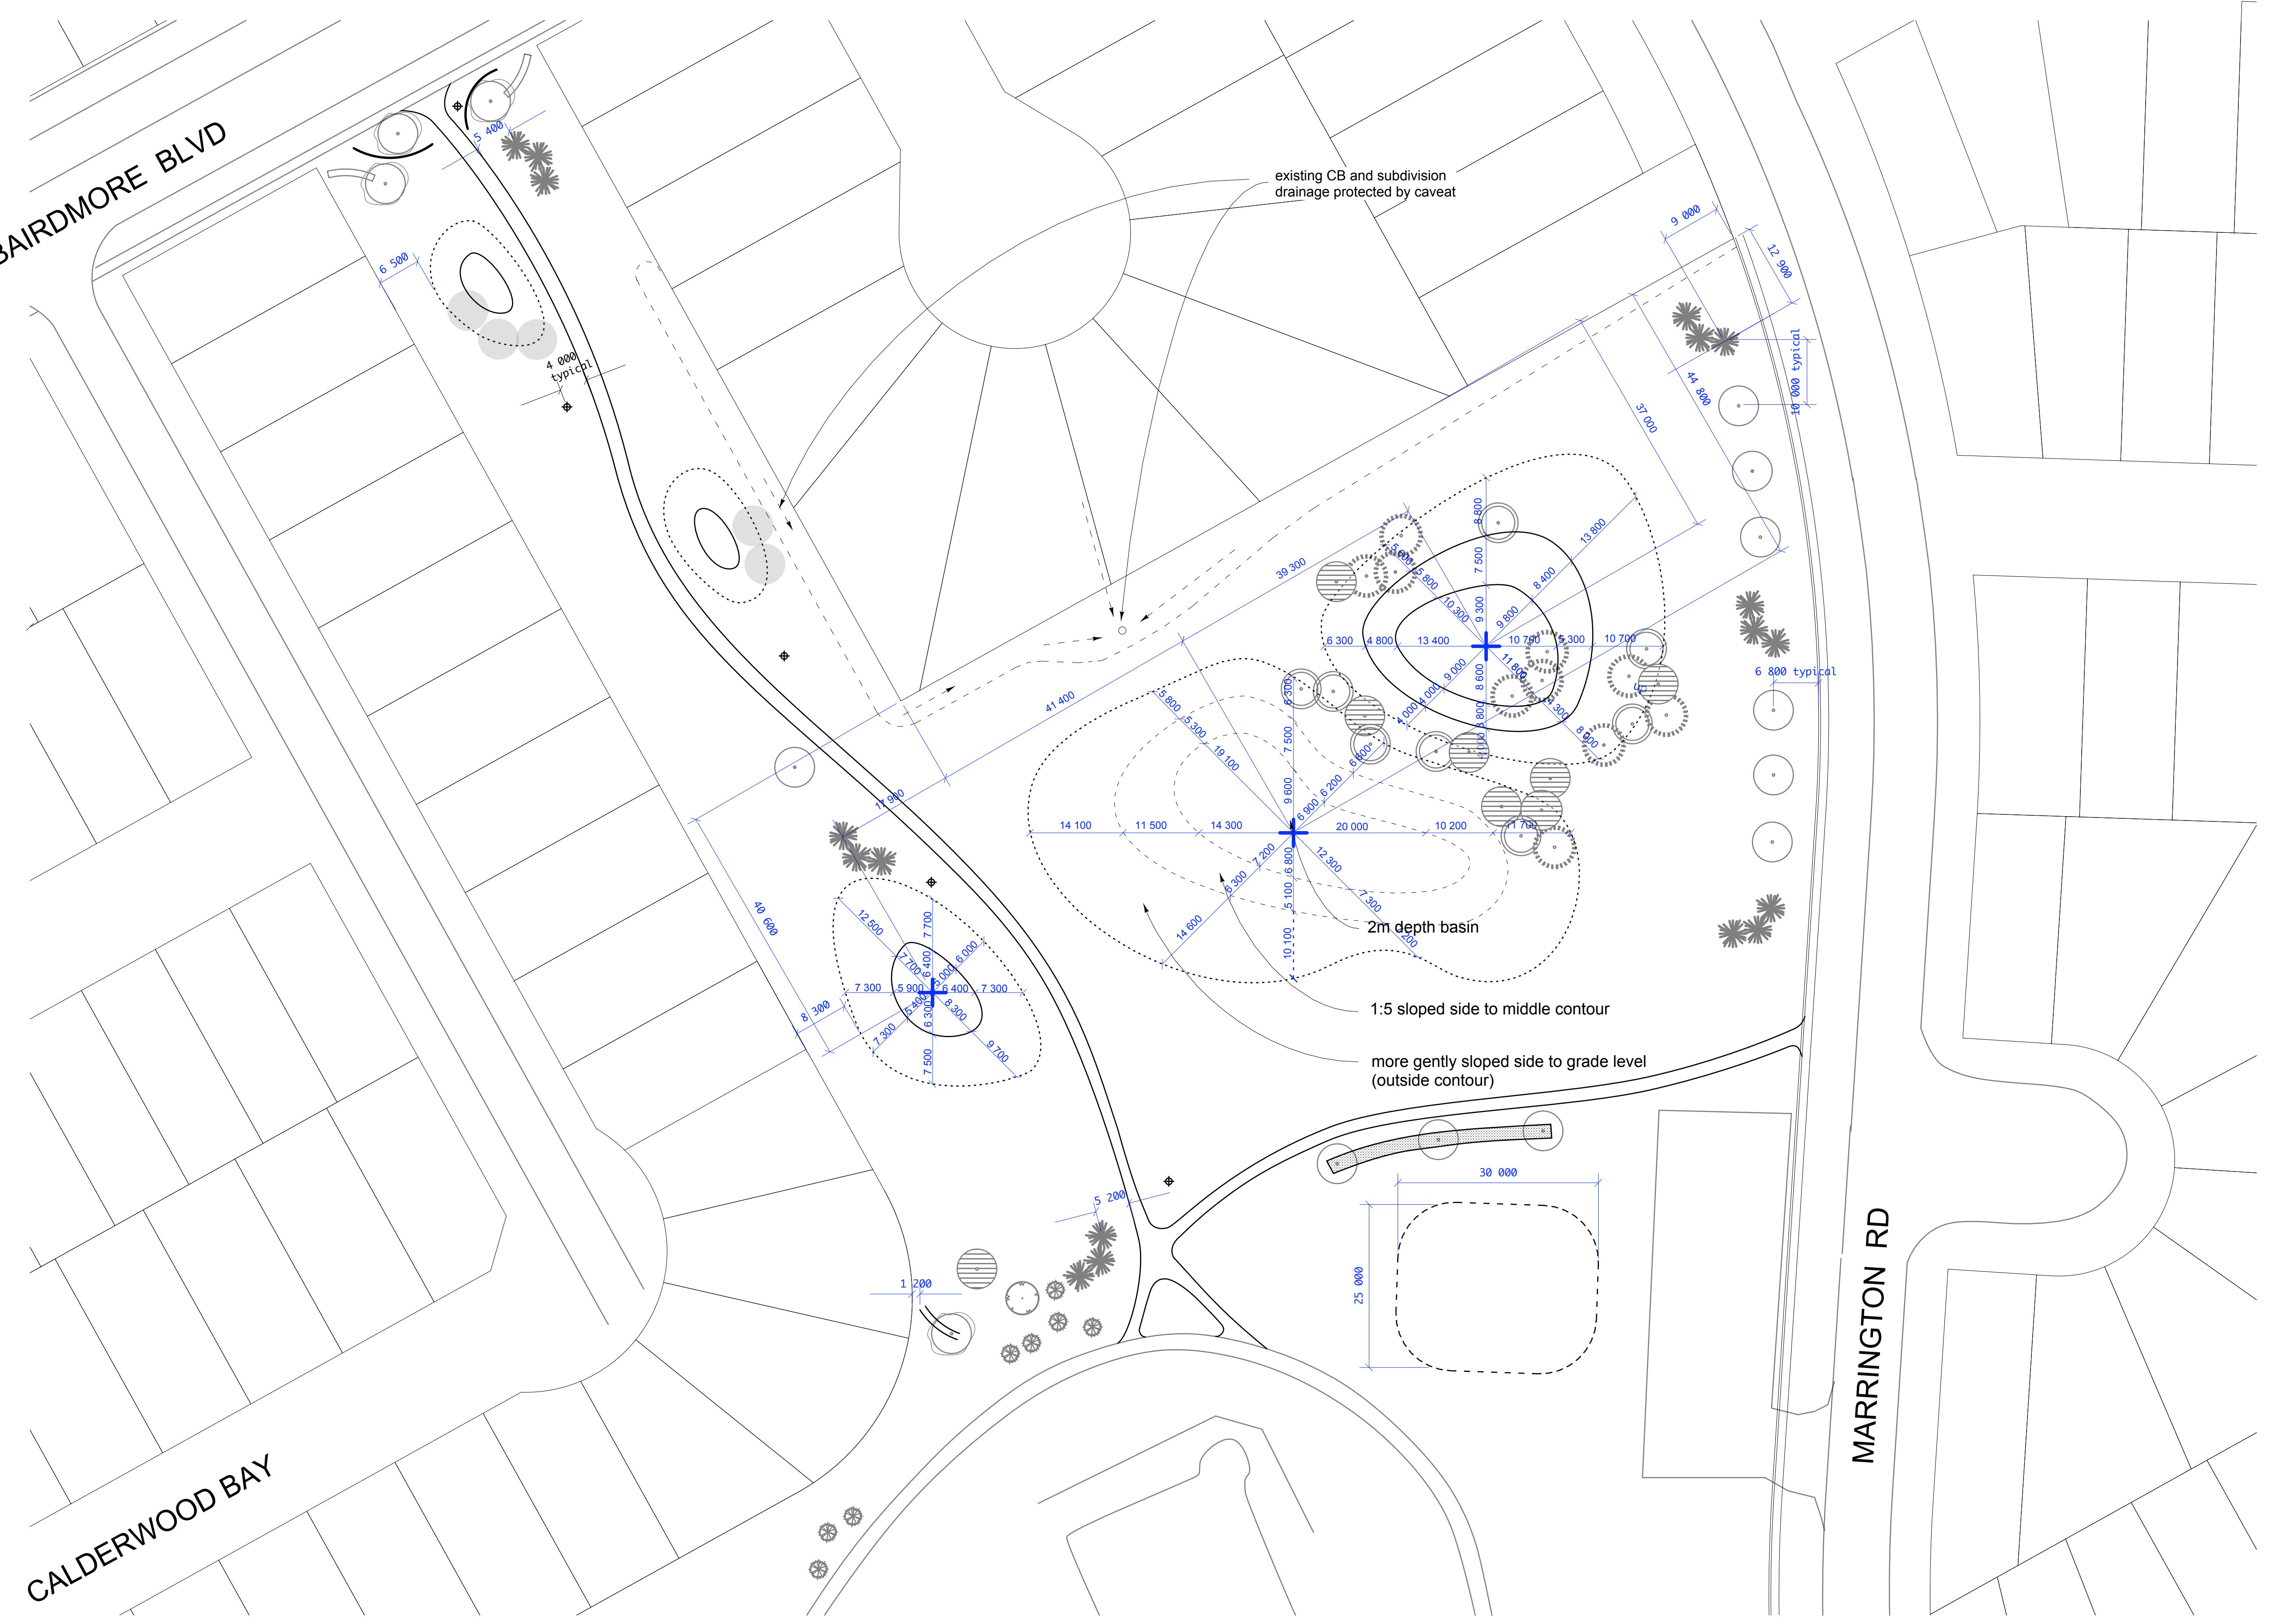

CCLA
 CYNTHIA COHLMAYER
 LANDSCAPE ARCHITECT
 359 McDermot Avenue
 Winnipeg MB R3A 0A6
 TEL (204) 943-1394
 FAX 942-4426
 cynthia@cohlarch.ca

KIRKBRIDGE PARK
 Phase 3 Site Development
 Winnipeg, Manitoba

Sheet Title Project No.
 C 0811

LAYOUT
 PLAN TWO L-4