



1 LOWER LEVEL PLAN
1 : 50



2 ROAD LEVEL PLAN
1 : 50

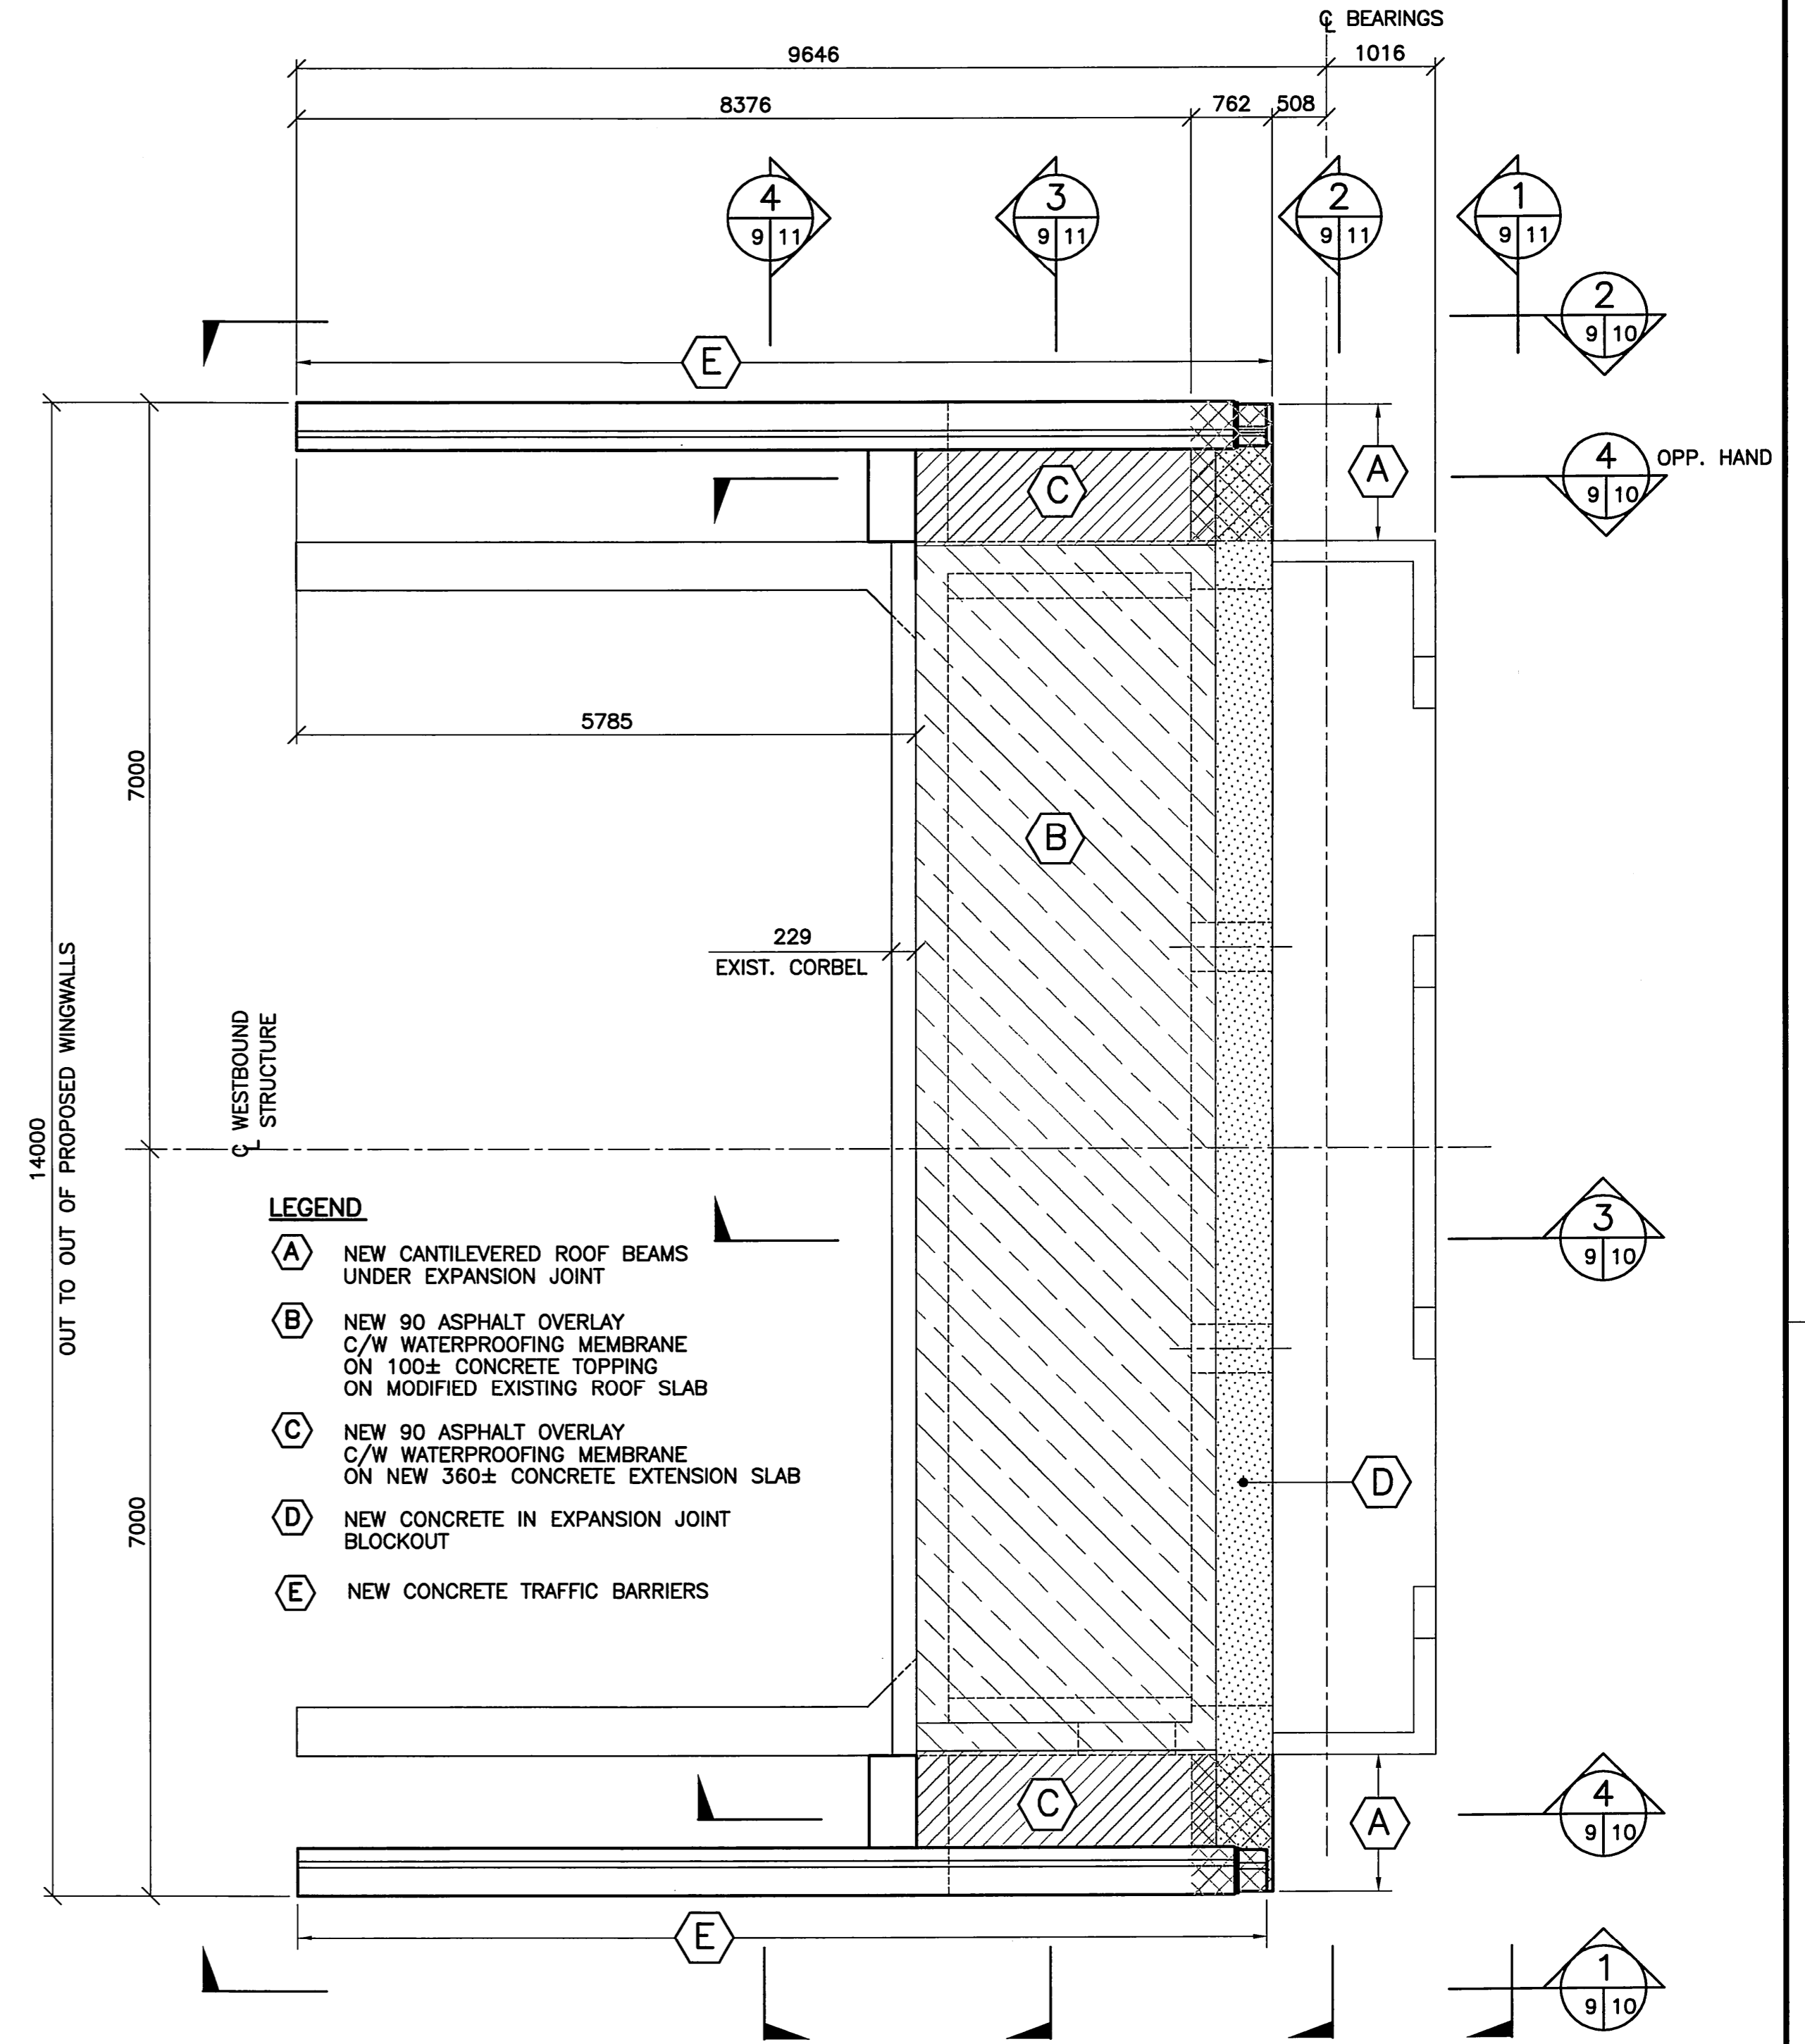

B.M. ELEV.	F.B.	WARDROP Engineering Inc.	
		DESIGNED BY: E.F.S.	CHECKED BY:
		DRAWN BY: P.S.	APPROVED BY:
		HOR. SCALE: AS NOTED	ACCEPTED BY: [Signature] DATE: 08-02-05
		VERTICAL:	DATE: 08.02.05
00	ISSUED FOR TENDER	08.02.05	BY: [Signature]
NO.	REVISIONS	DATE	BY

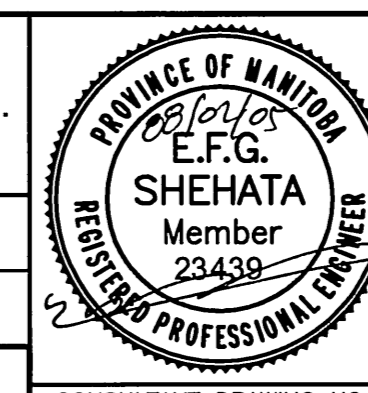

THE CITY OF WINNIPEG PUBLIC WORKS DEPARTMENT TRANSPORTATION ENGINEERING DIVISION		CITY DRAWING NUMBER B173-08-009W
FORT GARRY TWIN BRIDGES WESTBOUND STRUCTURE REHABILITATION AND ASSOCIATED ROADWORKS		SHEET 9 OF 54
WEST ABUTMENT - CONCRETE DETAILS 1		9