


REFLECTED CEILING LEGEND	
<b>CEILING SYSTEMS</b>	
(11'-0")	EXISTING & NEW CEILING HEIGHTS
	AREA OF NEW 24" x 24" ACOUSTIC CEILING TILE & T-BAR SYSTEM TO BE CERTAINTEEED CASHMERE, REVEAL EDGE CM-454, SUSPENDED IN A WHITE COMMERCIAL GRADE T-BAR & SHADOW MOULDING SM1020 @ PERIMETER.
	AREAS OF NEW GYPSUM BOARD BULKHEADS W/ 1HR FIRE RATING - SEE ELEVATOR SECTIONS FOR BULKHEAD DETAILS
<b>EXISTING, RELOCATED &amp; REMOVED LIGHT FIXTURES</b> (ALL EXISTING LIGHT FIXTURES NOT SHOWN ON DWGS ARE TO REMAIN AS IS)	
	EXIST EXISTING LIGHT FIXTURES TO REMAIN
	REMOVE EXIST LIGHT FIXTURES TO BE REMOVED
	EXIST LIGHT FIXTURES TO BE RELOCATED
<b>NEW LIGHT FIXTURES</b>	
	NEW 6 x 48 LIGHT FIXTURES TYPE 'A'
	NEW LIGHT FIXTURE TYPE 'B' SUSPENDED EUREKA 'ANATOMY' 4800-54, 54" Ø SUSPENDED 9'-6" FROM FLOOR TO US OF FIXTURE.
	NEW RECESSED LIGHT FIXTURE TYPE 'D' GOTHAM 4" EVO SQUARE OPEN DOWNLIGHT
	NEW RECESSED LED LIGHTS TYPE 'D' IN WALL PANELS AROUND PERIMETER OF ELEVATOR. SEE DWG. A7 FOR ELEVATIONS, DETAILS & ELEC DWGS FOR LIGHTS.

No.	REVISION/DESCRIPTION	BY	DATE

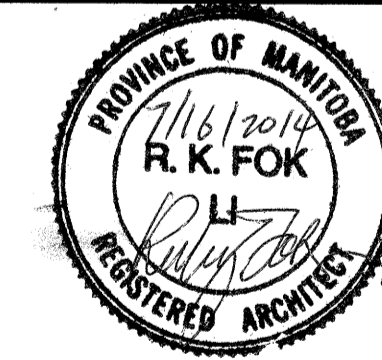

DRAWN	CHECKED	DESIGNED	APPROVED
MMK			
DATE 2014.07.11	USER		

THE CITY OF WINNIPEG  
PLANNING, PROPERTY AND  
DEVELOPMENT DEPARTMENT  
MUNICIPAL ACCOMMODATIONS DIVISION  
3-65 GARRY STREET, R3C 4K4

PROJECT  
ST. VITAL LIBRARY  
NEW ELEVATOR INSTALLATION

6 FERMOR AVENUE

SHEET TITLE  
PARTIAL BASEMENT, MAIN &  
MEZZANINE FLOOR PLANS  
REFLECTED CEILING PLANS - DEMO. & RENO

SCALE	PROJECT No:	SHEET No:
AS SHOWN		A3