


BEAUMONT BAY (E-LEG)

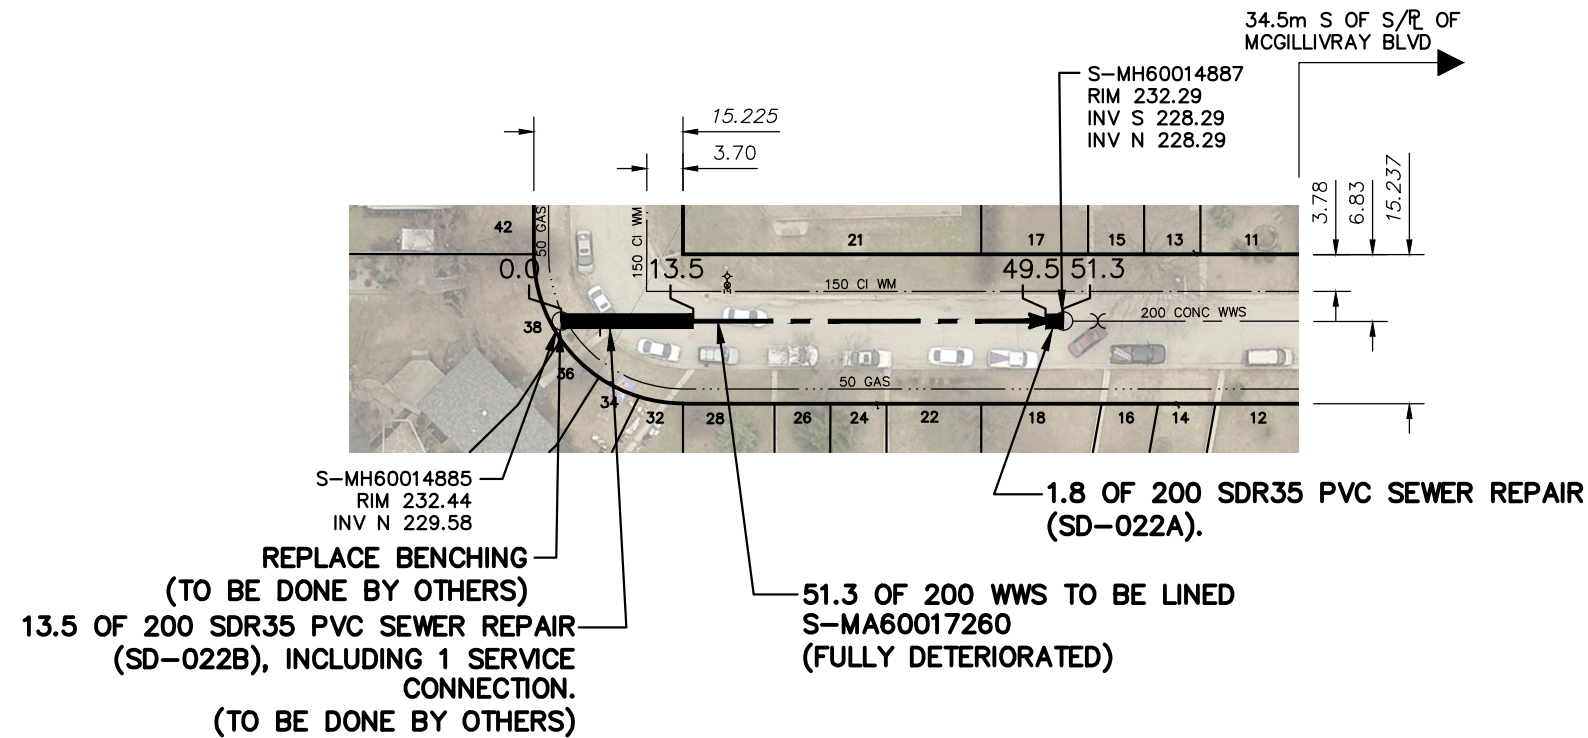


SEWER JUNCTION INFORMATION FROM SEWER VIDEO INSPECTION		
SEWER ID S-MA60017260		
DISTANCE FROM MH ID S-MH60014885		
DISTANCE	DIAMETER	CLOCK
4.0	100	10

FOR INDEX SEE 11696

METRIC

WHOLE NUMBERS INDICATE MILLIMETRES
DECIMALIZED NUMBERS INDICATE METRES

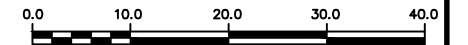

WARNING

IF POWER EQUIPMENT OR EXPLOSIVES ARE TO BE USED FOR EXCAVATION ON THIS PROJECT THE CONTRACTOR MUST:

- 1) NOTIFY THE GAS COMPANY OF THE PROPOSED LOCATION OF EXCAVATION.
- 2) TAKE PRECAUTION TO AVOID DAMAGE TO GAS COMPANY INSTALLATIONS.

SEE PROVINCIAL REGULATION 210/72 FOR DETAILS

LOCATION APPROVED UNDERGROUND STRUCTURES SUPV. U/G STRUCTURES COMMITTEE _____ DATE _____ NOTE: LOCATION OF UNDERGROUND STRUCTURES AS SHOWN ARE BASED ON THE BEST INFORMATION AVAILABLE BUT NO GUARANTEE IS GIVEN THAT ALL EXISTING UTILITIES ARE SHOWN OR THAT THE GIVEN LOCATIONS ARE EXACT. CONFIRMATION OF EXISTENCE AND EXACT LOCATION OF ALL SERVICES MUST BE OBTAINED FROM THE INDIVIDUAL UTILITIES BEFORE PROCEEDING WITH CONSTRUCTION.	B.M. ELEV.	DESIGNED BY SC CHECKED BY SC DRAWN BY AJ APPROVED BY KZ SCALE: HORIZONTAL 1:750 VERTICAL K.ZUREK RELEASED FOR CONSTRUCTION DATE 2018 05 14	ENGINEER'S SEAL ORIGINAL SIGNED BY S.R.J COURNOYER 18/05/14 CONSULTANT DRAWING NUMBER -	<p>THE CITY OF WINNIPEG WATER AND WASTE DEPARTMENT ENGINEERING DIVISION</p> <p>2017 SEWER MAIN RENEWALS BY AUGMENTATION BEAUMONT BAY (E-LEG) 2ND MH S MCGILLVARY PLACE TO 1ST MH S MCGILLVARY PLACE</p>	SHEET 7 OF 53 CITY DRAWING NUMBER 11701
	NO. REVISIONS DATE BY	DATE 2018 05 16 DATE 2018 05 14	BID OPPORTUNITY: 112-2018 CONTRACT NUMBER: 5	FILE PATH: R:\DRAWINGS\SEWER\2017 RENEWALS\CIPP-FSR-EPR\Cont. 5\CONSTRUCTION DWGS\New folder\ FILE NAME: BEAUMONT BAY (E-LEG).dwg	