


Wall Finish Plan

SCALE: 1/8"=1'-0"

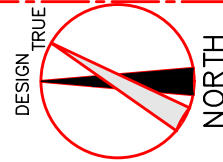


WALL FINISH

- ① 12"x24"
CARRARA TILES
ERAMOSA
COLOUR: ICE-POLISHED
PROVIDE SCHULLER JOLLY
SATIN NICKEL ANODIZED
METAL TILE CORNER & EDGING
TRIM
- ② DRYWALL PAINTED
GLOSS LEVEL EGGSHELL
SHERWIN WILLIAMS
SW 6526 178-C1
COLOUR: ICELANDIC
- ③ NEW DOOR & DOOR FRAME
PAINT
GLOSS LEVEL SEMI-GLOSS
SHERWIN WILLIAMS
SW6530 178-C6
COULOR: REVEL BLUE
- ④ EXISTING WINDOWS(INTERIOR)
PAINT
GLOSS LEVEL SEMI-GLOSS
SHERWIN WILLIAMS
SW7042 254-C4
COLOUR: SHOJI WHITE
- ⑤ ENTRY FRAME
PAINT
GLOSS LEVEL EGGSHELL
SHERWIN WILLIAMS
SW6526 178-C1
COLOUR: ICELANDIC

GENERAL NOTE:
 1 COAT PRIMER SEALER
 2 COATS FINISH
 3 WALL GROUT: MAPEI
 ULTRACOLOR PLUS - SILVER
 GREY

CONTRACTOR TO PROVIDE
 COLOUR SAMPLE TO CONTRACT
 ADMINISTRATOR FOR APPROVAL

REV	DESCRIPTION	DATE	BY
02	ISSUED FOR REV2	NOV 7 2019	VJ
01	ISSUED FOR REV1	OCT 31 2019	AR
0	ISSUED FOR CONSTRUCTION	OCT 8 2019	AR

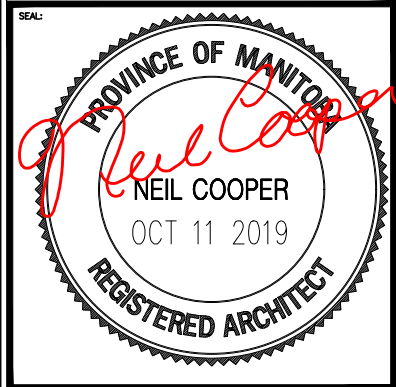

THIS DRAWING MUST NOT BE SCALED.
 THE GENERAL CONTRACTOR SHALL VERIFY ALL DIMENSIONS, DATUMS AND LEVELS PRIOR TO COMMENCEMENT OF WORK AND IS HELD RESPONSIBLE FOR REPORTING ANY DISCREPANCY OR OMISSION TO NEIL COOPER ARCHITECT IMMEDIATELY.
 THIS DRAWING IS THE EXCLUSIVE PROPERTY OF NEIL COOPER ARCHITECT AND CAN BE REPRODUCED ONLY WITH THE PERMISSION OF NEIL COOPER ARCHITECT, IN WHICH CASE THE REPRODUCTION MUST BEAR THEIR NAME AS THE ARCHITECTURAL FIRM.

DRAWING:	
WALL FINISH PLAN	
PROJECT:	
Interior Reno - Washroom	
KILDONAN PARK CLUBHOUSE	
2015 Main Street, WPG MB	

Neil Cooper Architect
 109-374 River Avenue, Winnipeg, Manitoba R3L 0E4

TENDER 1123-2019			
DRAWN BY: AR	CHECKED BY: NC	SHEET NO.:	REV NO.:
DATE: MAY 23 2019		A2.5R2	
SCALE: As Noted			
FILE: 1905B/Cont Doc/Cont Dwg/Arch/A2.1.dwg			