


1 PARTIAL MAIN FLOOR - HVAC
 M2.0 SCALE: 3/16=1'-0"

DRAWING NOTES: (#)

1. INSTALL NEW WALL GRILL
2. EXHAUST FAN TO BE CONTROLLED BY LIGHT SWITCH, WHEN LIGHTS ARE ON FAN IS RUNNING
3. EXISTING RETURN TO REMAIN (ABOVE T-BAR CEILING)
4. NEW S/A DUCT 12" AFF. EXTEND DUCT FROM EXISTING SUPPLY INTO NEW WALL 3 3/4"x15" DUCT
5. EXTEND SUPPLY DUCT 12" UP WALL AND INSTALL NEW SUPPLY GRILL.
6. REUSE EXISTING EXHAUST OPENING, CONSULT WITH ARCHITECT

APPROVED
 Certificate of Authorization
 Can-Tec Services Ltd.
 No. 4189 Date: Oct 23, 2019

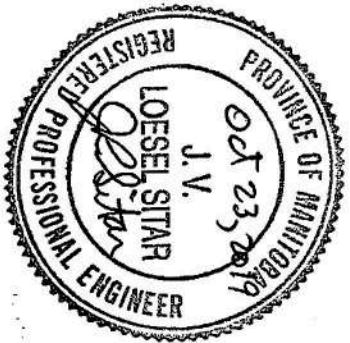

GRILLE/DIFFUSER SCHEDULE			
SYMBOL	MANUFACTURER	MODEL	
A	EH PRICE	LOUVERED SUPPLY WITH DAMPER 520D/FL/A/B12	
B	EH PRICE	PERFORATED RETURN PDDR/3/B12	
C	EH PRICE	EGG CRATE RETURN 80/F/A/B12	

CONTRACTOR IS RESPONSIBLE TO ORDER FRAME SELECTION AS PER ARCHITECTURAL



PROJECT TITLE:
KILDONAN PARK GOLF COURSE
 SHEET TITLE:
PARTIAL MAIN FLOOR - HVAC
 PROJECT NUMBER:
19-043-14-30

REV. #	REVISION	DATE (YY MM DD)	REV. BY
05	REVISED EXHAUST LOCATION	19 10 23	JLS
04	WORK DIVIDED INTO PHASE 1 & 2	19 10 10	JLS
03	REVISED DUCT LOCATION IN WOMENS WASHROOM	19 10 02	CS
01	REVISED FLOOR PLAN & DUCTING	19 09 20	JLS
00	ISSUED FOR CONSTRUCTION	19 09 09	JLS

REV. #	REVISION	DATE (YY MM DD)	REV. BY

SCALE:
AS NOTED
 DATE (YY MM DD):
19 07 19

DRAWING NUMBER:
M2.0
 REVISION NUMBER:
05