



1 CONTEXT PLAN  
L-1 Scale: 1:5000

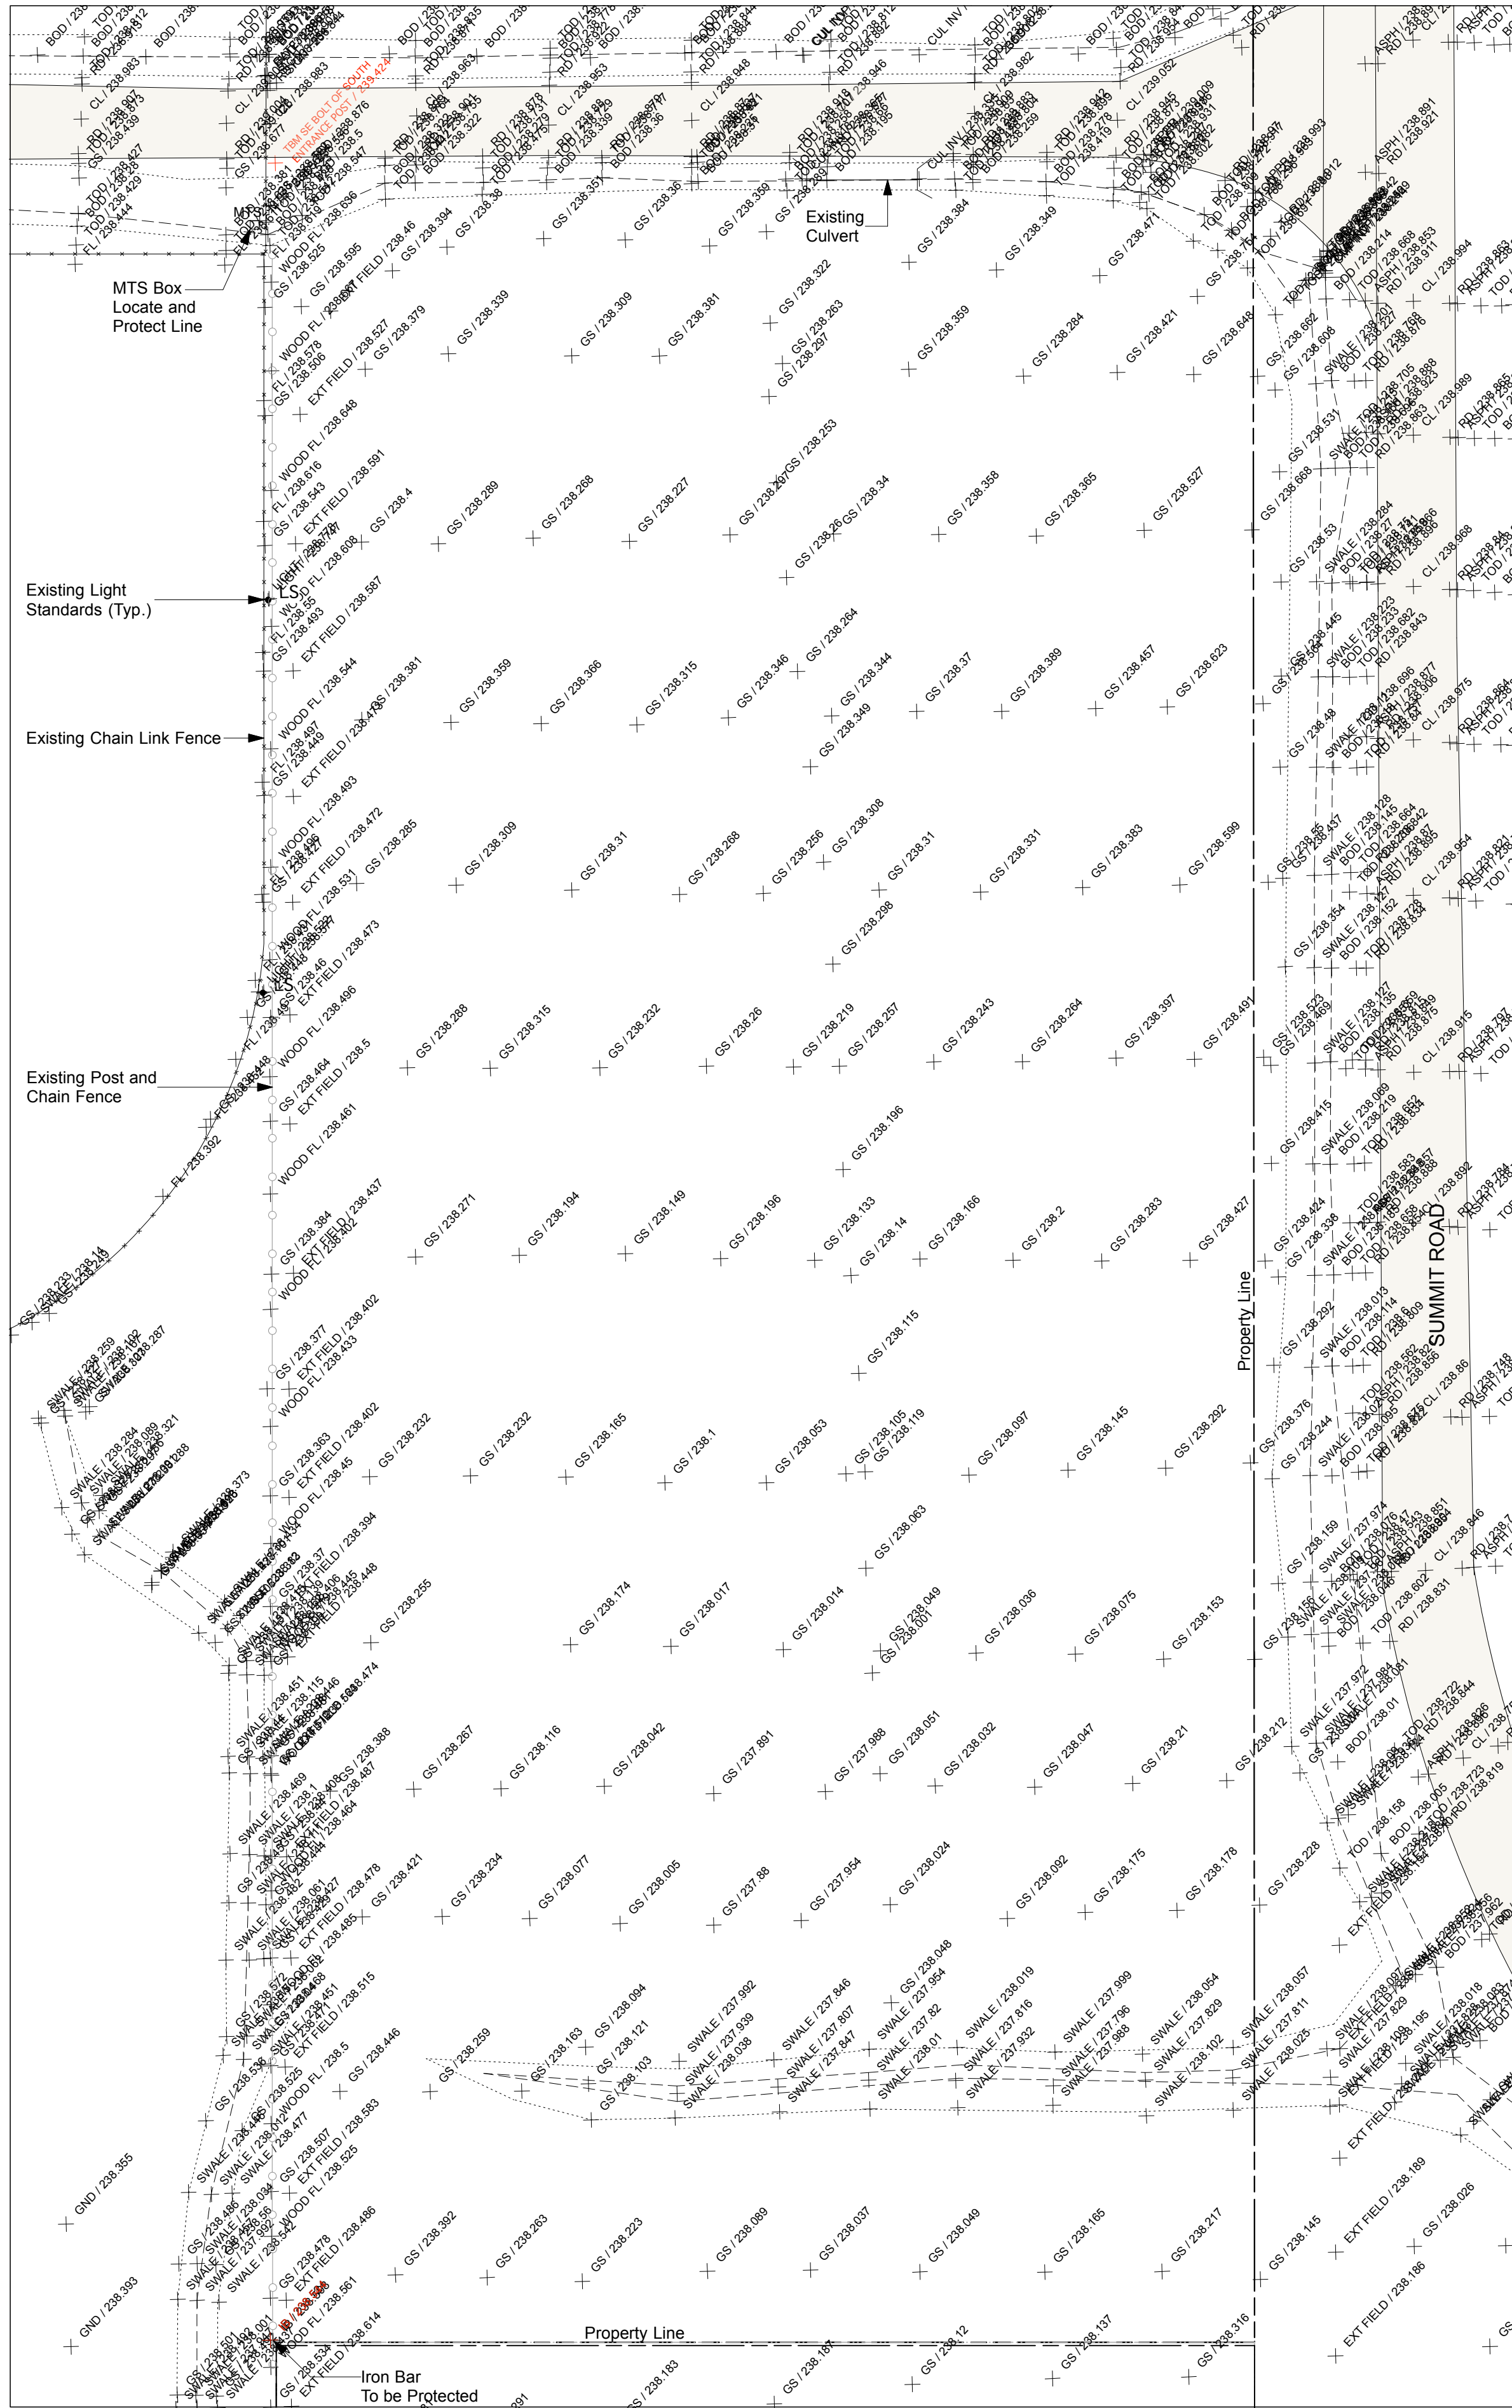

2 SITE SURVEY  
L-1 Scale: 1:500

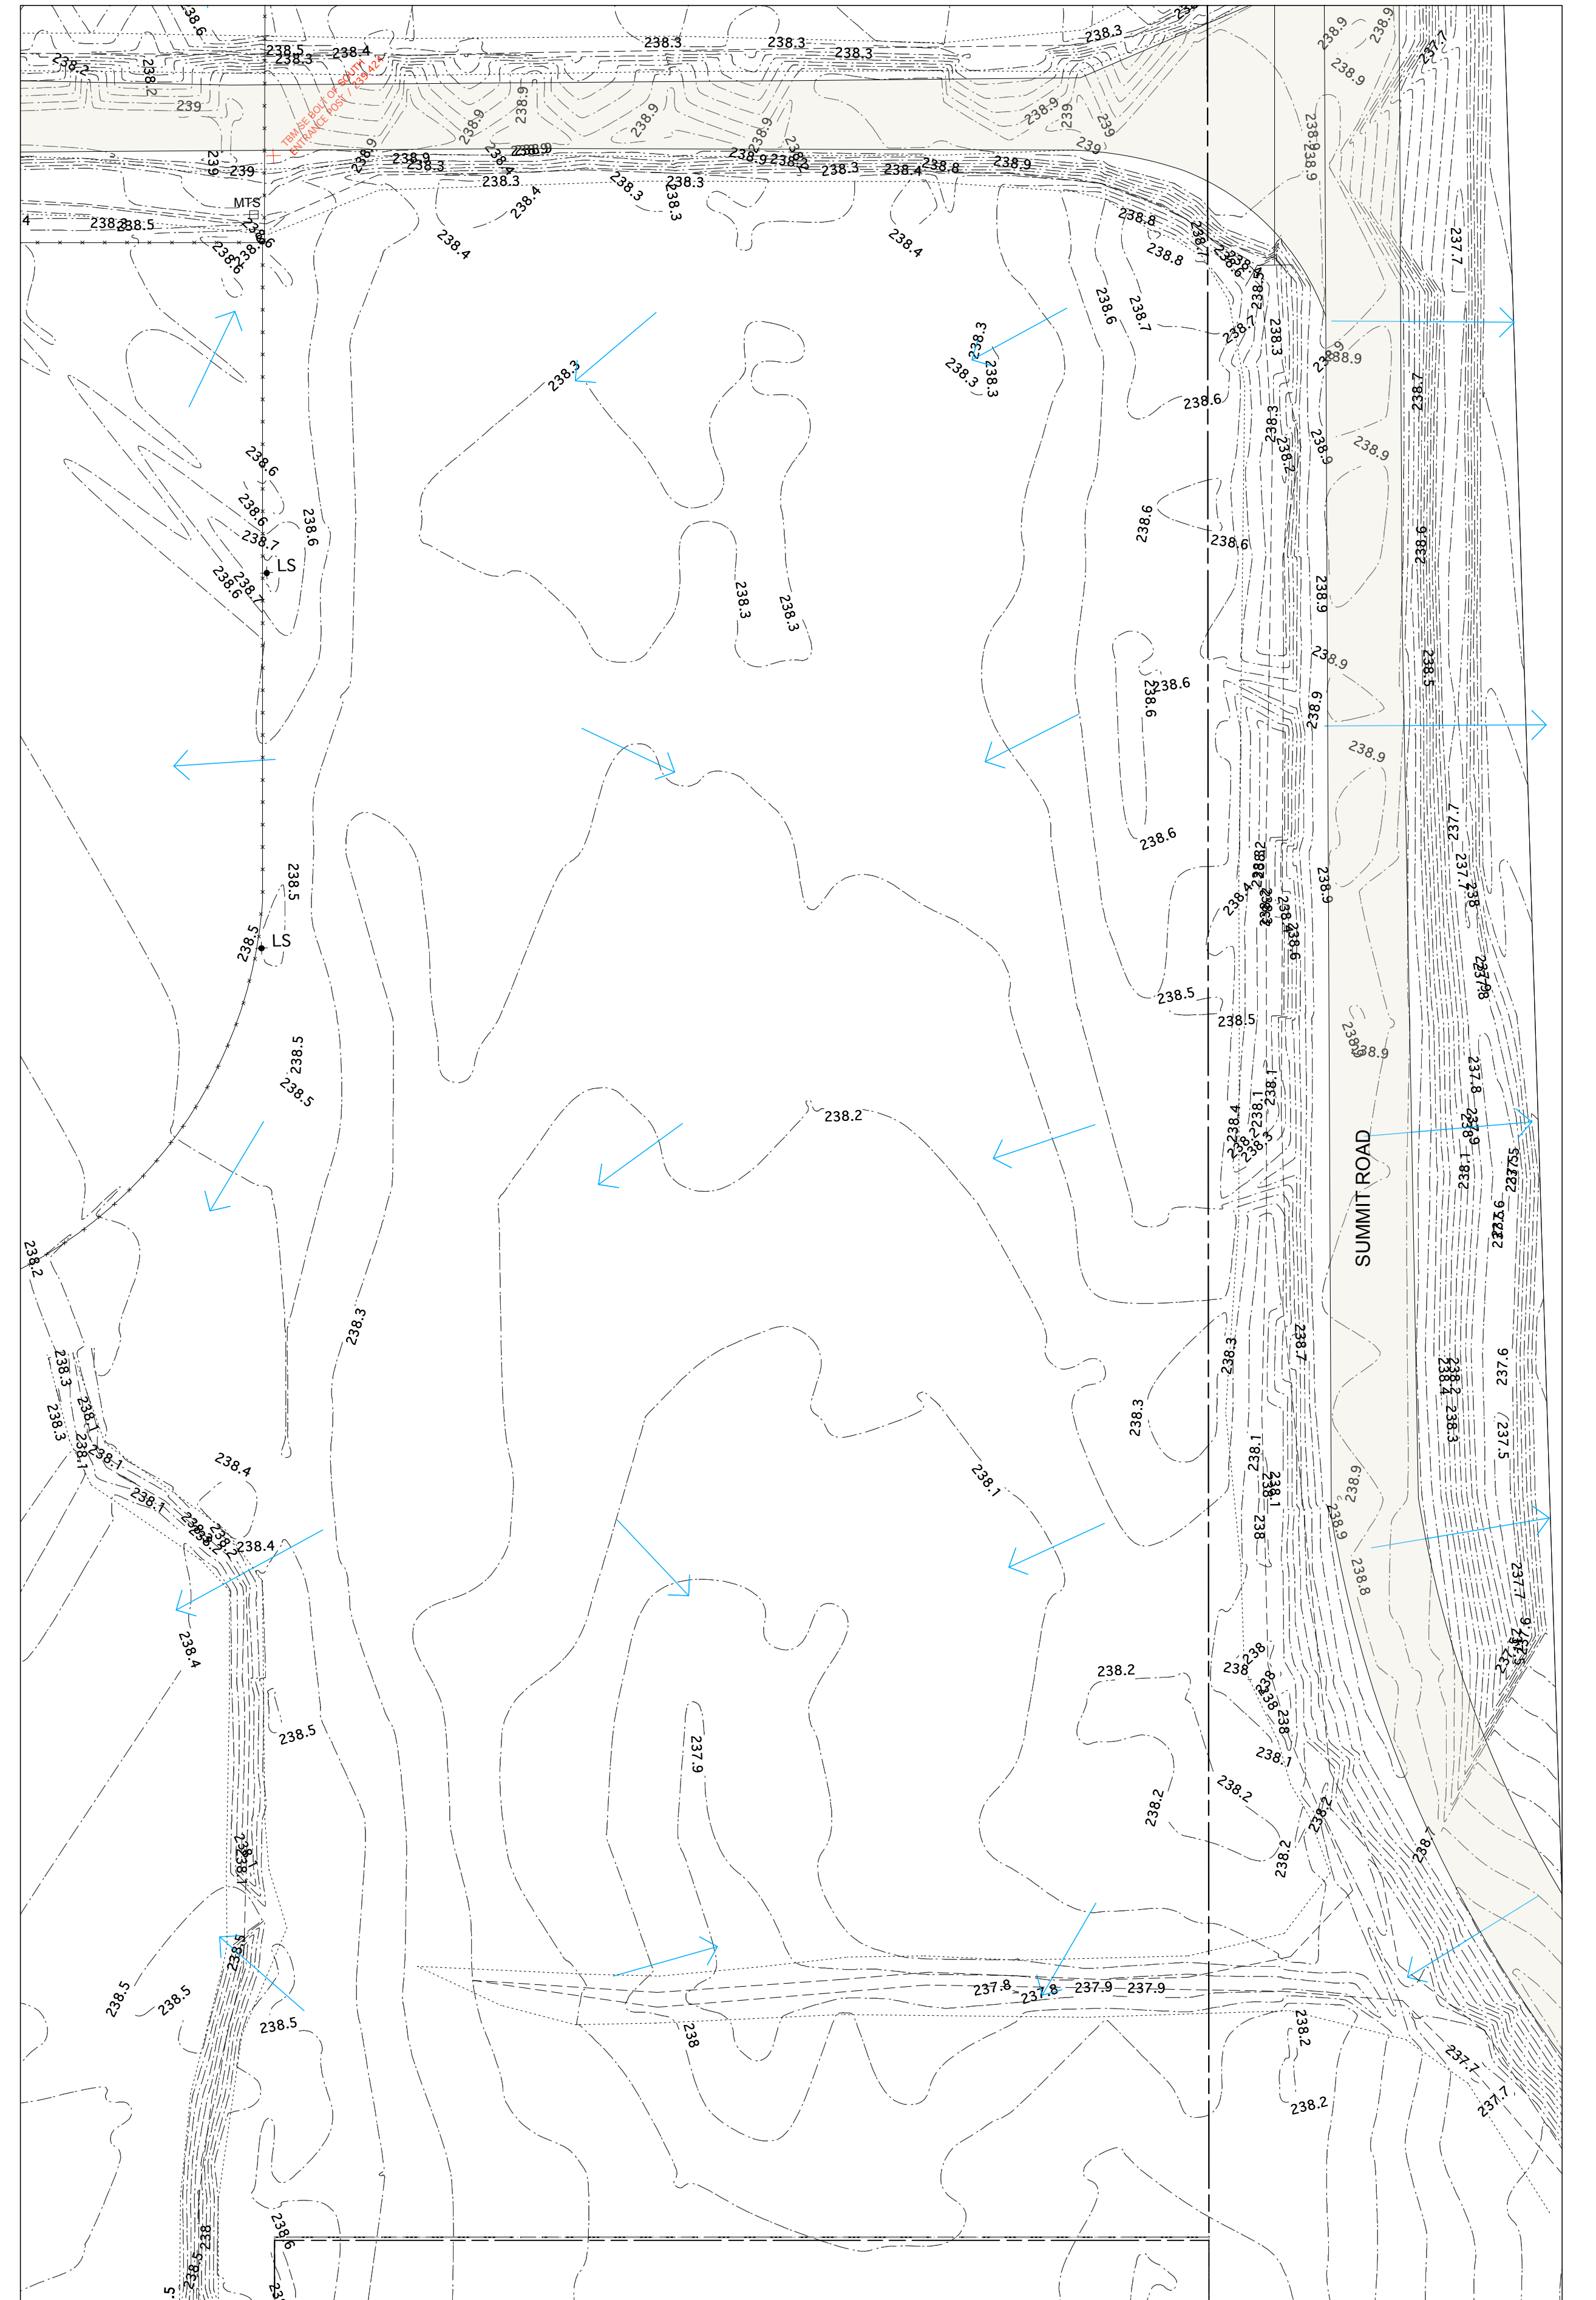


3 EXISTING DRAINAGE CONDITIONS  
L-1 Scale: 1:500

Location of underground structures as shown are based on the best information available but no guarantee is given that all existing utilities are shown or that the given locations are exact. Confirmation of existence and exact location of all services must be obtained from the individual utilities before proceeding with construction.  
DO NOT SCALE DRAWING - PLOT MAY NOT BE AT 100%

Survey by WSP; completed October 21, 2017  
 239.1 - Existing Geodetic Grades in Metric  
 - Existing Drainage Pattern  
 Bench Mark - TBM SE Bolt of South Entrance Post, 239.424

----- Top of Swale  
 - - - - - Bottom of Swale

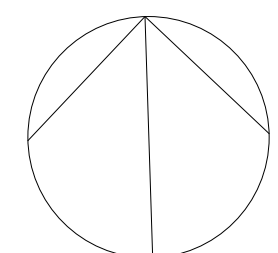

DAVID WAGNER ASSOCIATES INC.  
 #4-430 RIVER AVENUE • WINNIPEG MB • R3L 0G6 • (204) 452-2426

NO.	REVISION / NOTE	DATE	BY
9			
8			
7			
6			
5			
4			
3			
2			
1			

PROJECT  
 OPTIMIST PARK  
 EAST SOCCER FIELD AND  
 ASSOCIATED FACILITIES  
 1600 SUMMIT ROAD  
 WINNIPEG

SCALE	AS SHOWN
DATE	JULY 23, 2019
DRAWN BY	JP
CHECKED BY	DW
PROJECT NO.	1906

DRAWING TITLE  
 SITE SURVEY  
 EXISTING CONDITIONS  
 SHEET NO.