



SECTION A-A
 VERT: 1:200
 HORIZ: 1:400
 SHT-07

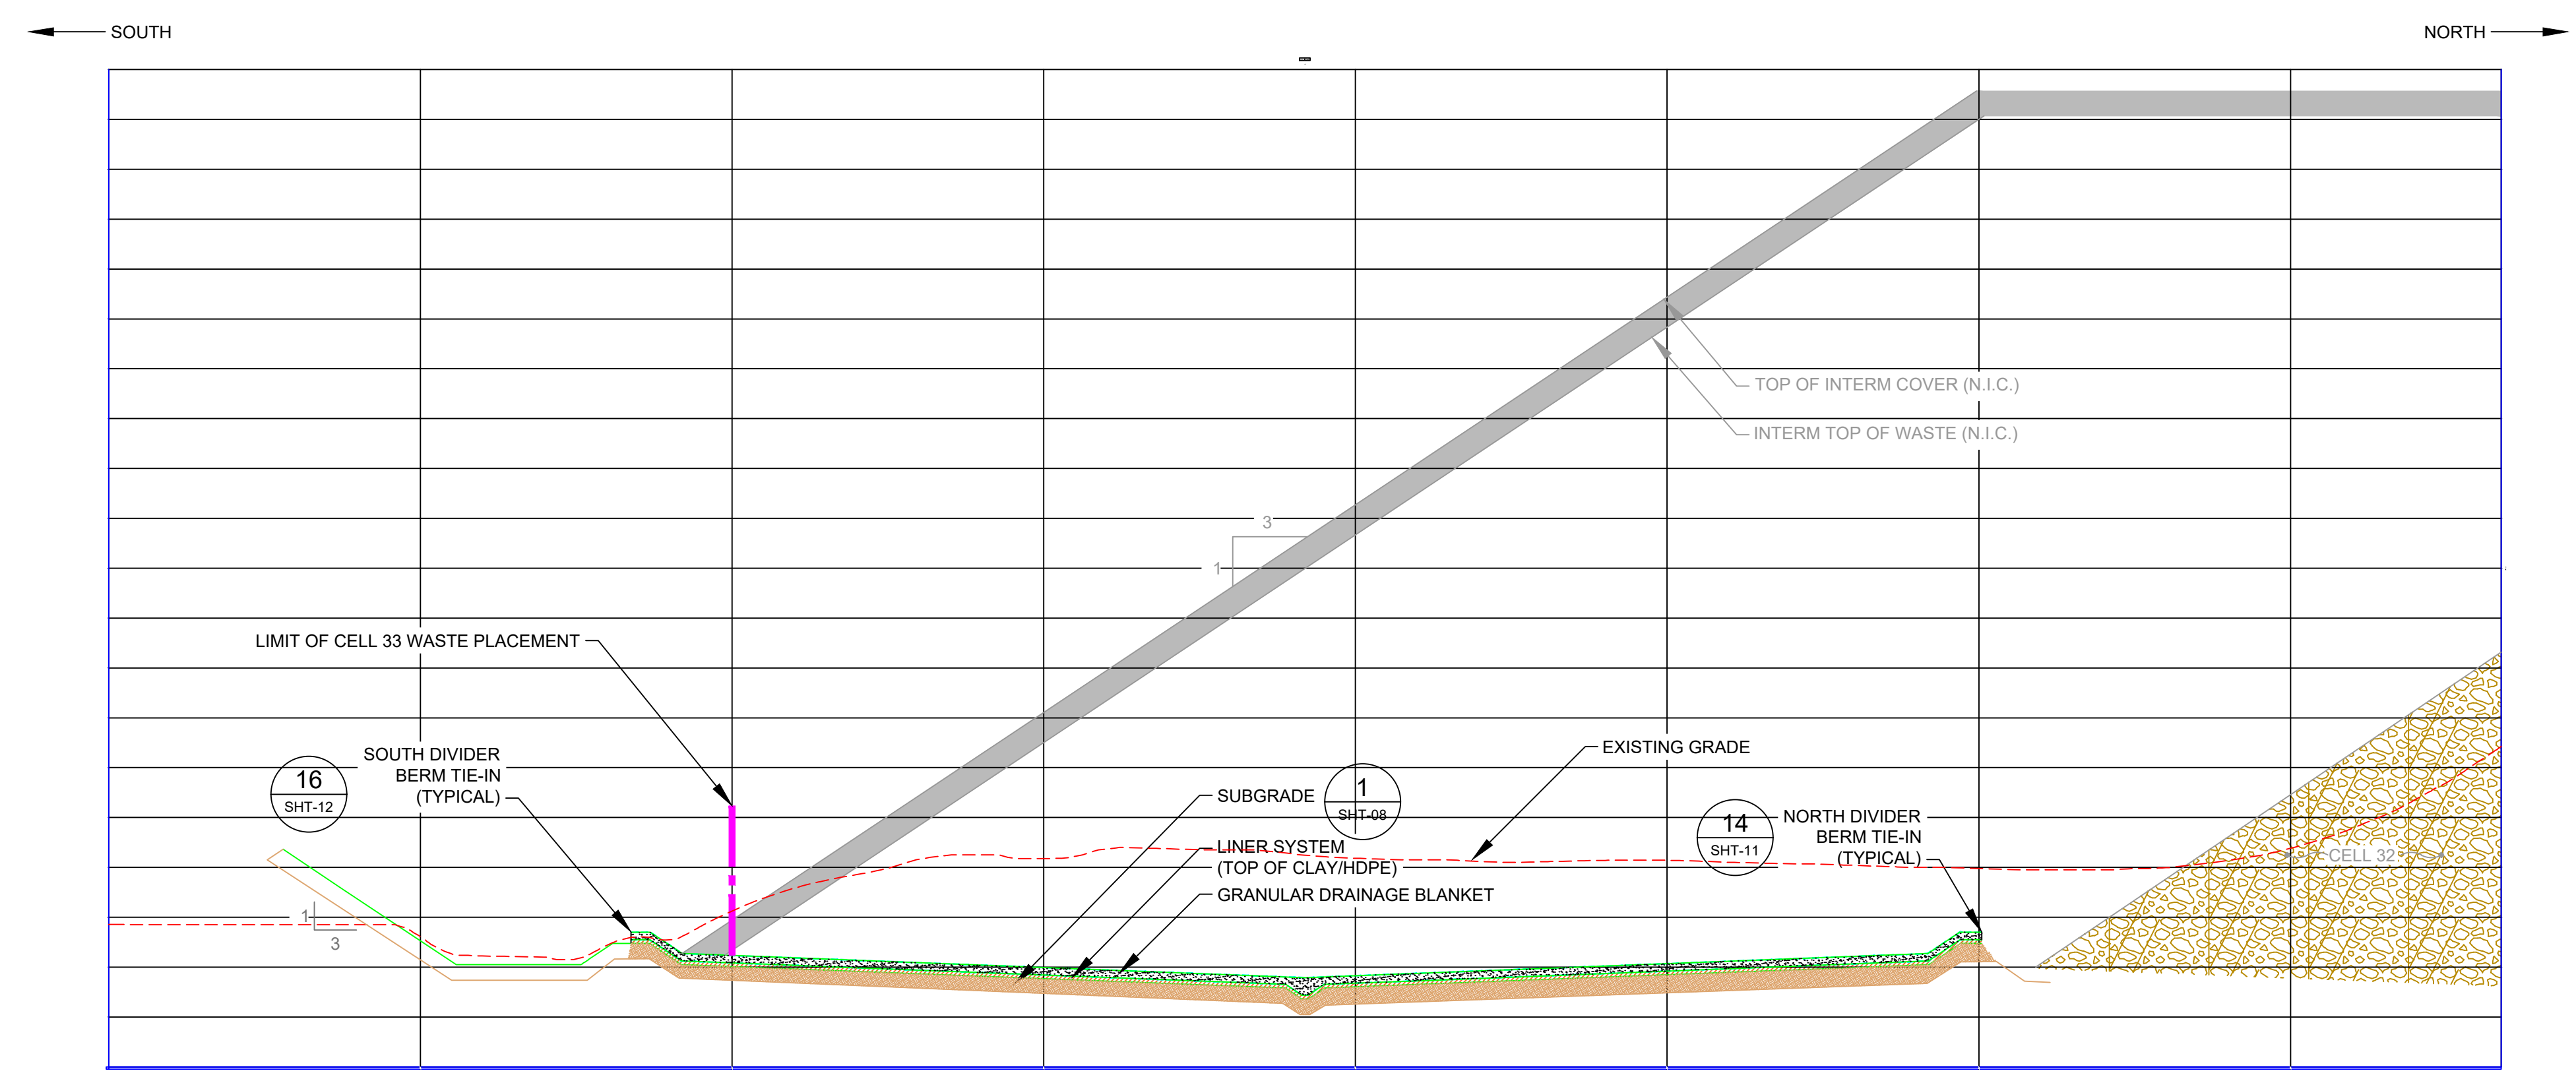

SECTION B-B
 VERT: 1:200
 HORIZ: 1:400
 SHT-07

METRIC / MÉTRIQUE
 WHOLE NUMBERS INDICATE MILLIMETERS
 DECIMALIZED NUMBERS INDICATE METRES /
 LES NUMÉROS ENTIERS INDIQUENT LES MILLIMÈTRES
 LES NUMÉROS DÉCIMALISÉS INDIQUENT LES MÈTRES

GEODETTIC REFERENCE
 Projection: UTM Zone14N
 Units: Metres
 Datum: NAD83
 Ellipsoid: GRS80

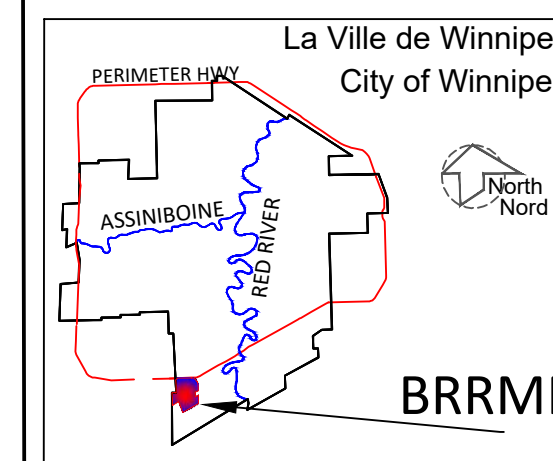

LEGEND/LEGENDE

	COMPACTED BEDDING		WASTE		HDPE GEOMEMBRANE (SMOOTH)
	COMPACTED CLAY LINER		COMPACTED CLAY COVER		NON-WOVEN GEOTEXTILE (FILTER)
					NON-WOVEN GEOTEXTILE (CUSHION)
					PROFILE DIGITAL SURFACE MODEL (AUG. 2020)

- NOTES:**
- EXCAVATION CONTOURS ARE AT 0.5 METRE INTERVALS.
 - CONTOURS REPRESENT BASE ELEVATION.
 - ALL ELEVATION ARE REFERENCED TO GEODETTIC DATUM.
 - THIS DRAWING IS TO BE READ IN CONJUNCTION WITH THE SPECIFICATIONS.
 - GROUND CONTOURS BASED ON AUGUST 27, 2020 MAPPING.

B.M.	SWS GCP	N: 5 513 301 225	E: 629 498 188
ELEV.		234.093	
CONSTRUCTION COMPLETION DATE:			
2	ISSUED FOR TENDER	02/18/2021	ARR
1	ISSUED FOR REGULATORY COMPLIANCE	02/17/2021	ARR
NO.	REVISIONS	DATE	BY

ENGINEER'S SEAL
 ORIGINAL DRAWING
 SEALED BY:
 ASH RAICHURA
 02/17/2021

THE CITY OF WINNIPEG / LA VILLE DE WINNIPEG
 WATER AND WASTE DEPARTMENT
 SOLID WASTE SERVICES

DESIGNED BY: ARR	CHECKED BY: ARR	BRADY ROAD RESOURCE MANAGEMENT FACILITY (BRRMF)	SHEET- 7 OF 15
DRAWN BY: MO	APPROVED BY: ARR		
SCALE: HORIZONTAL AS NOTED, VERTICAL AS NOTED	RELEASED FOR CONSTRUCTION	AREA A CONSTRUCTION -CELL 33	CITY DRAWING NUMBER
		CROSS-SECTIONS	1-0400A-C0091-001