

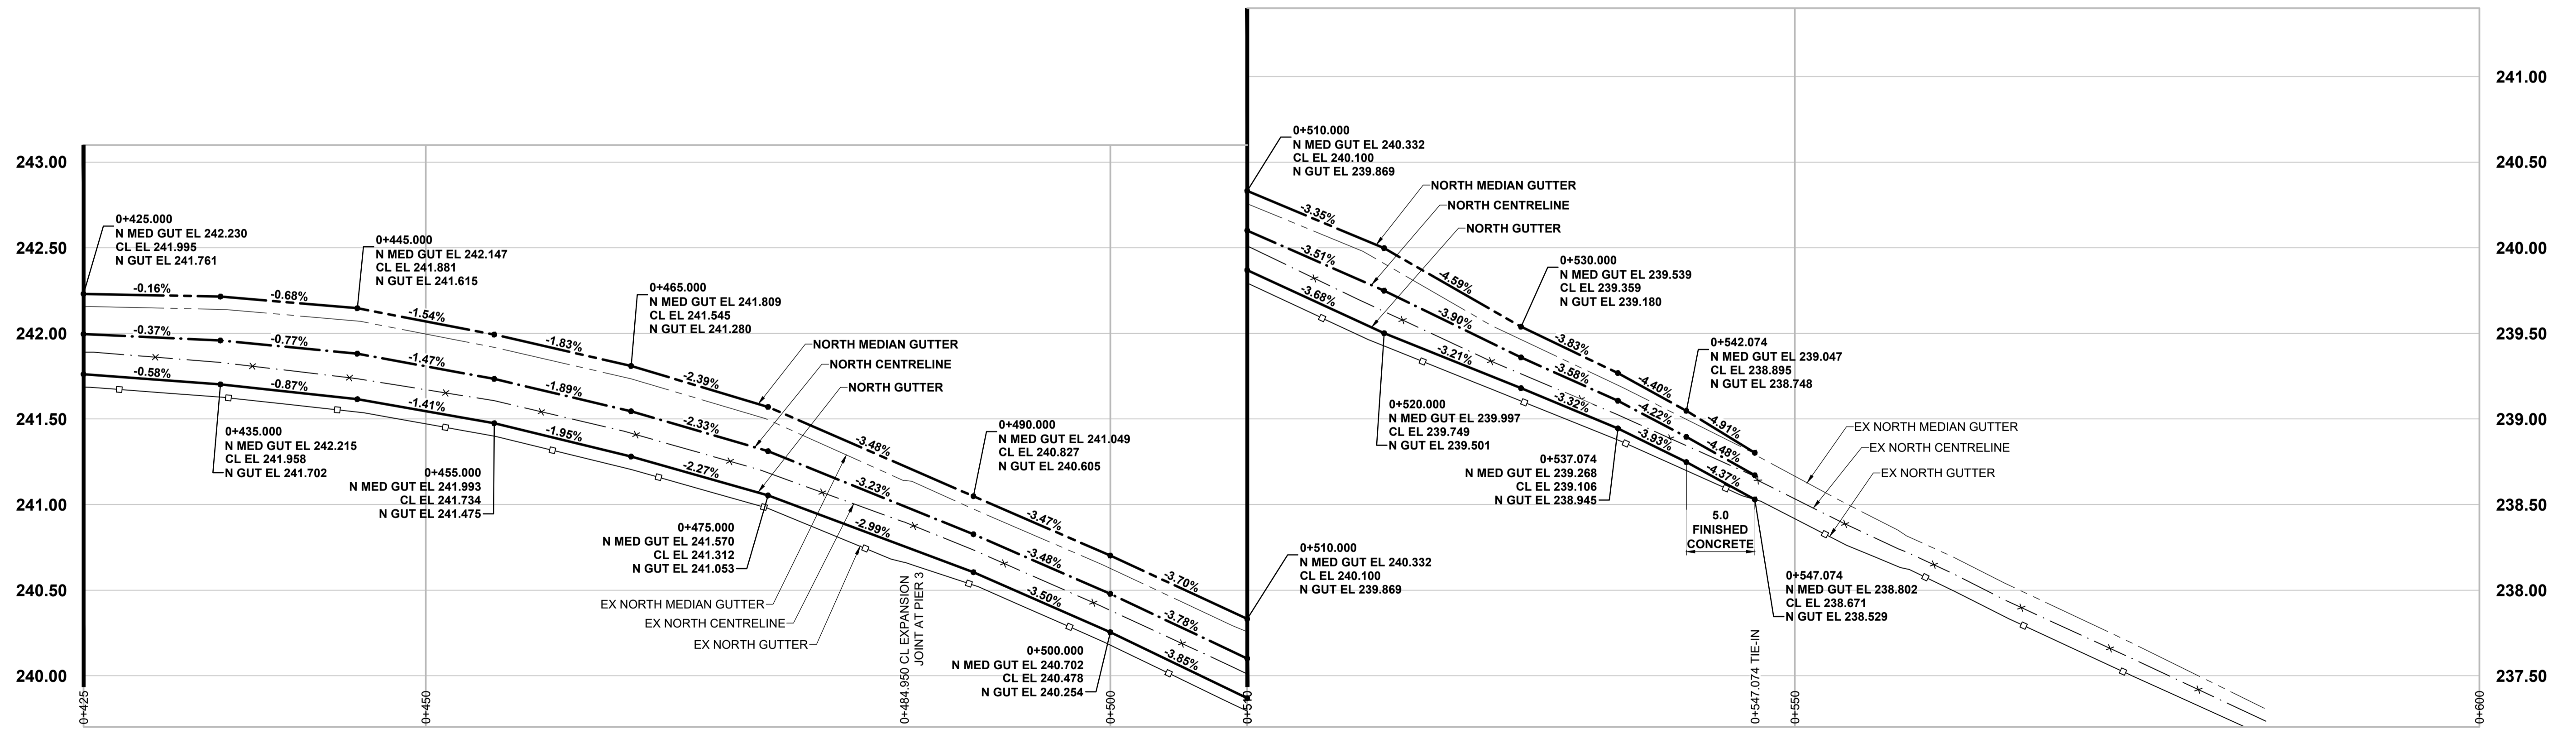


A1 SIZE 594mm x 841mm  
 PLOT: 2/9/2021 3:22:45 PM  
 FILE NAME: 2021423-Nairn-PR-01.dwg Saved By: aheppner

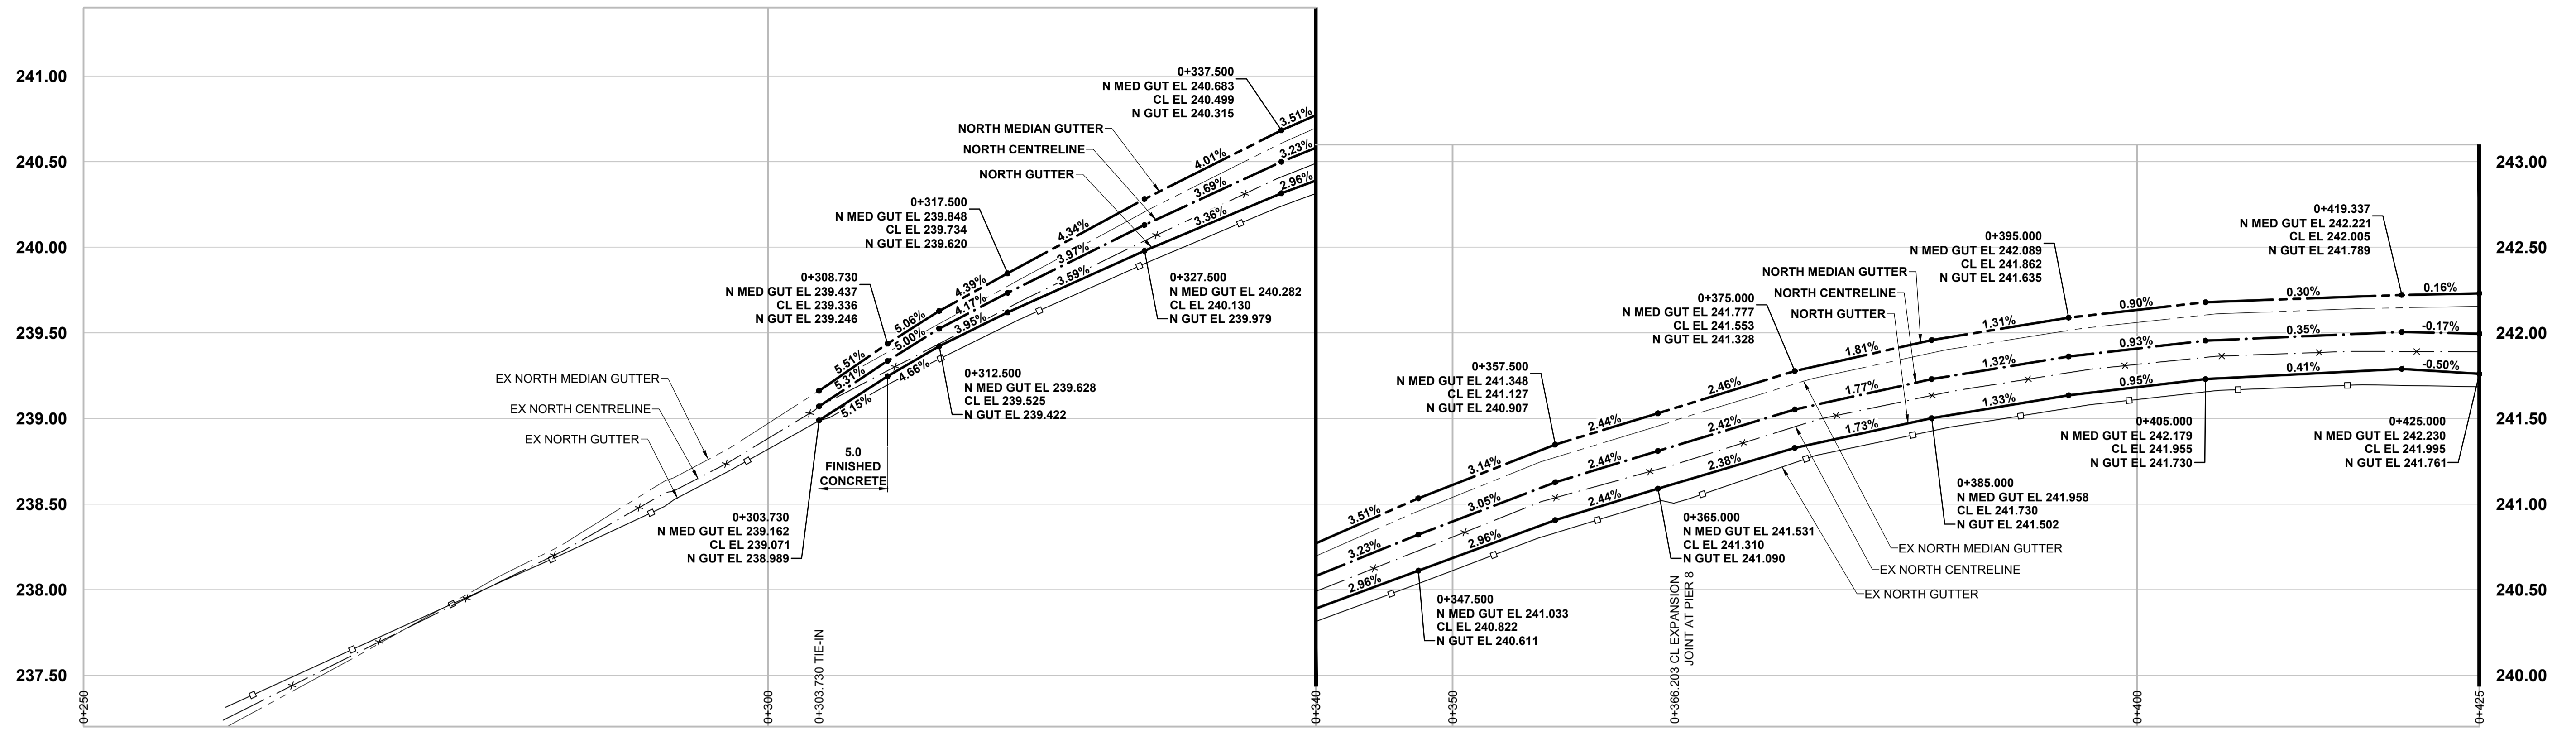

**PROFILE - WESTBOUND**

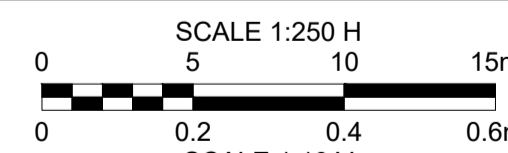

NOTE:  
 1. CONTRACT ADMINISTRATOR TO PROVIDE LAYOUT FOR ASPHALT OVERLAY PAVING.

**LOCATION APPROVED UNDERGROUND STRUCTURES**

DATE: \_\_\_\_\_  
 NOTE:  
 LOCATION OF UNDERGROUND STRUCTURES AS SHOWN ARE BASED ON THE BEST INFORMATION AVAILABLE BUT NO GUARANTEE IS GIVEN THAT ALL EXISTING UTILITIES ARE SHOWN OR THAT THE GIVEN LOCATIONS ARE EXACT. CONFIRMATION OF EXISTENCE AND EXACT LOCATION OF ALL SERVICES MUST BE OBTAINED FROM THE INDIVIDUAL UTILITIES BEFORE PROCEEDING WITH CONSTRUCTION.



**METRIC**  
 WHOLE NUMBERS INDICATE MILLIMETRES  
 DECIMALIZED NUMBERS INDICATE METRES

BM 28-022	N.W. Cor. Nairn Ave. & Grey St. in Valve Box, Bolt in 4.8 m Conc. pile, 2.4 m E. of W.L. of Grey St. & 0.6 m N. of N.L. of Nairn Ave. produced from the E.
ELEV 231.341 m	
C	ISSUED FOR TENDER 21/02/09 BE
B	ISSUED FOR REVIEW 21/02/04 BE
A	ISSUED FOR REVIEW 21/01/18 BE
No.	REVISIONS Y/M/M/DD BY DATE

<b>MORRISON HERSHFIELD</b>	
DESIGNED BY: JGK	CHECKED BY: RPB
DRAWN BY: DML	APPROVED BY: BWB
HOR SCALE: AS SHOWN	RELEASED FOR CONSTRUCTION
VERT SCALE: AS SHOWN	DATE: 21/01/15

PROFESSIONAL'S SEAL  
**PRELIMINARY DRAWING**  
 NOT TO BE USED FOR CONSTRUCTION  
 CONSULTANT FILE NAME: 2021423-NAIRN-PR-01.DWG

**THE CITY OF WINNIPEG PUBLIC WORKS DEPARTMENT ENGINEERING DIVISION**

**NAIRN AVENUE OVERPASS DECK REHABILITATION**

PROFILE WESTBOUND LANES

CITY DRAWING NUMBER: B121-21-04
SHEET OF: 04 OF 12
DRAWING NUMBER: 04

TENDER No. 810-2020