


Drawing Title:

SPORTS STANDARD FOOTING DETAIL STRAIGHT PILE

Drawing No:

SCD-301

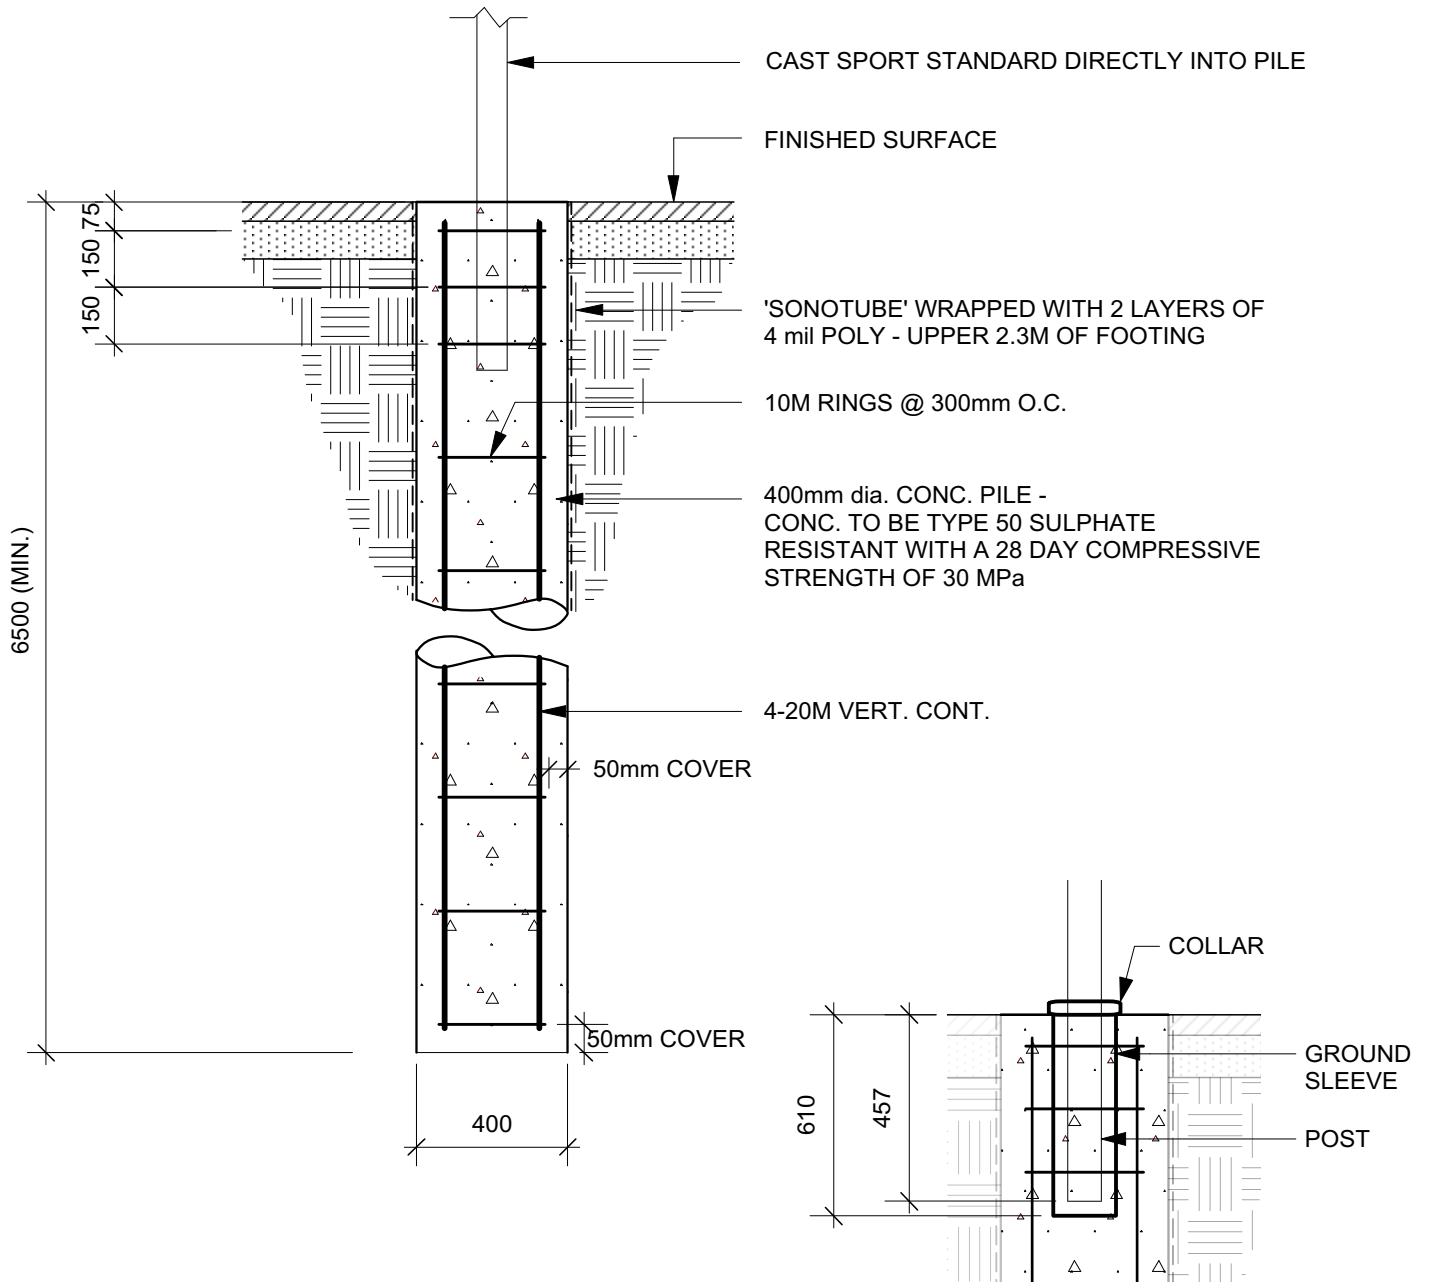

NOTE:
SPORT STANDARD LENGTH / DEPTH VARIES, AS PER
MANUFACTURERS' INSTALLATION INSTRUCTIONS.

TENNIS / PICKLEBALL POST FOOTING
WITH OPTIONAL GROUND SLEEVE

DIMENSIONS SHOWN ARE IN MILLIMETRES UNLESS OTHERWISE SPECIFIED

Revision:

DATE: Dec 09, 2019

SCALE: N.T.S.

DRAWN BY: GZ

The City of Winnipeg
Planning, Property and Development Department
Planning and Land Use Division
Unit 15 - 30 Fort Street, Winnipeg, MB, R3C 4X5

