



# New Parapet

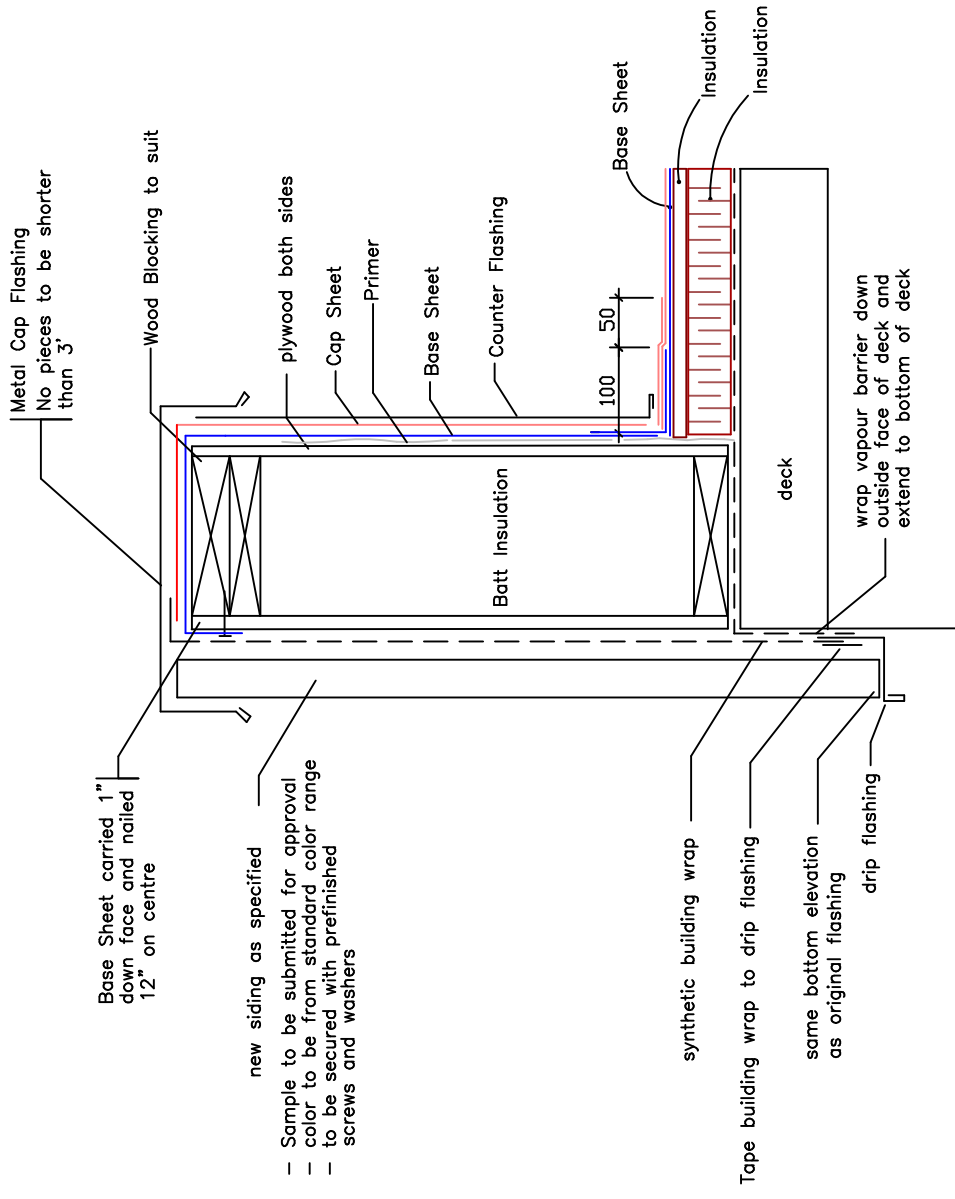


# Plumbing Vent Flashing

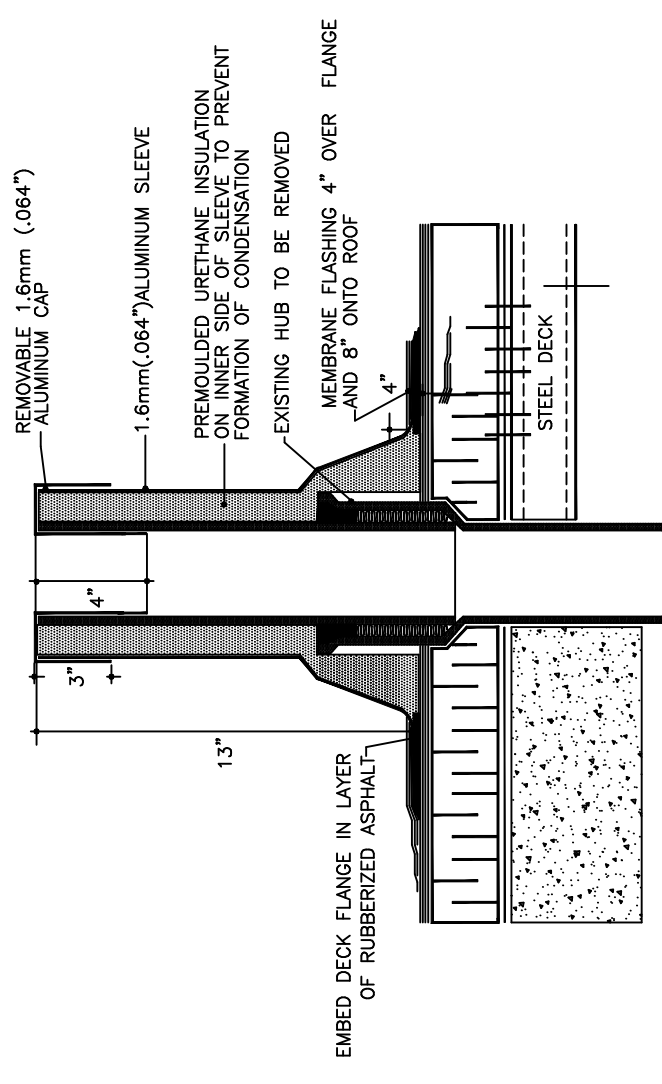


SJ-20 ALUMINUM STACK JACK (13") HIGH

26 Gauge counter flashing complete with approx. 1" 45 degree bottom kick out is to be installed over all membrane stripping. Additionally fasten at about the half height with fasteners spaced no more than 24" on centre.


# Typical Curb Style Pitch Box

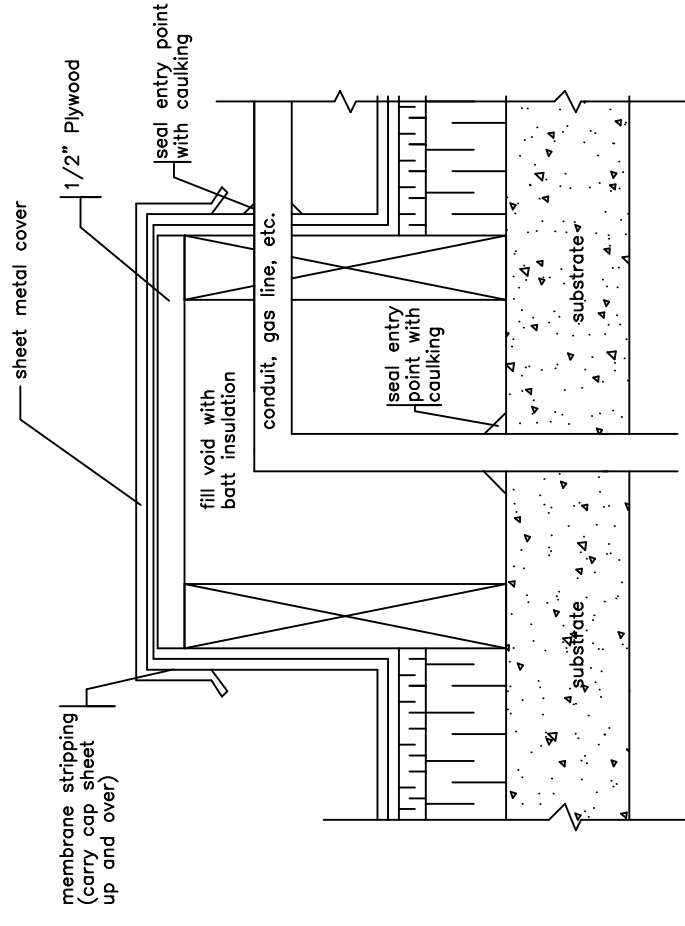

# Typical Scupper

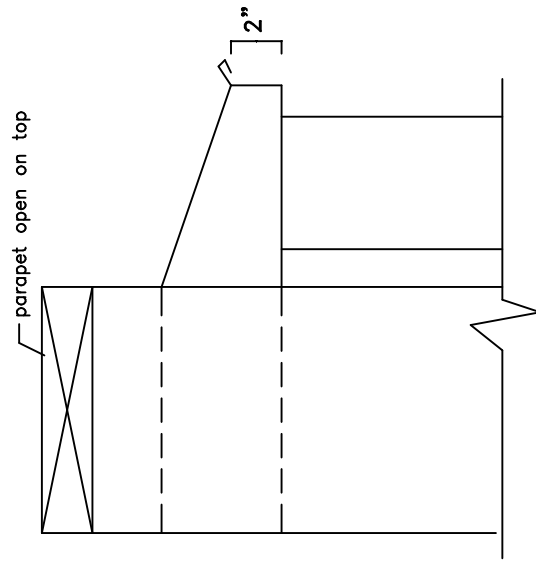

Notes:  
Scupper shall be 4 sided through parapet  
Scupper shall be minimum 8" wide x 6" high



**Agassiz Consulting Group Ltd.**  
Box 41, Warren, Manitoba R0C 3E0  
Office Phone: (204) 383-5538

Project: **Commercial Building**  
5006 Roblin  
Winnipeg, MB

Date: **February 9, 2021**

Drawing No. **D-1**

File no: **4280-21** Scale: **1:100**