


G.B.	G.B.M. TOP OF FIRST HYDRANT WEST OF ST CHARLES STREET IN SOUTH BOULEVARD						WSP Canada Inc.	ENGINEER'S SEAL
							11 - 93 Lombard Ave	
	·· 240.322					W	innipeg, MB R3B 3B1	
	1						t. 204.943.3178	
н	-		-				f. 204.943.4948	
G	-	-	-				www.wsp.com	
F	-	-	-	DESIGNED	AG	CHECKED	KG	
E				BY		BY		
D	ISSUED FOR TENDER	2021/04/21	KG	DRAWN BY	AG	APPROVED BY	VM	
С	ISSUED FOR UGS AND UTILITIES REVIEW	2021/04/09	KG	HOR. SCALE	1:250			
В	ISSUED FOR DETAILED DESIGN REVIEW	2021/04/05	KG			RELEASED FOR		
Α	ISSUED FOR PRELIMINARY DESIGN REVIEW	2021/03/05	KG	VERTICAL	VERTICAL 1:10			CONSULTANT ACAD DWG. NO.
NO.	REVISIONS	DATE	BY	DATE		DATE		211-00206-00-



	MATCHLINE 8+60	SEE DWG BELOW
6918.36 349.52	MATCHLIN	SEE DWG

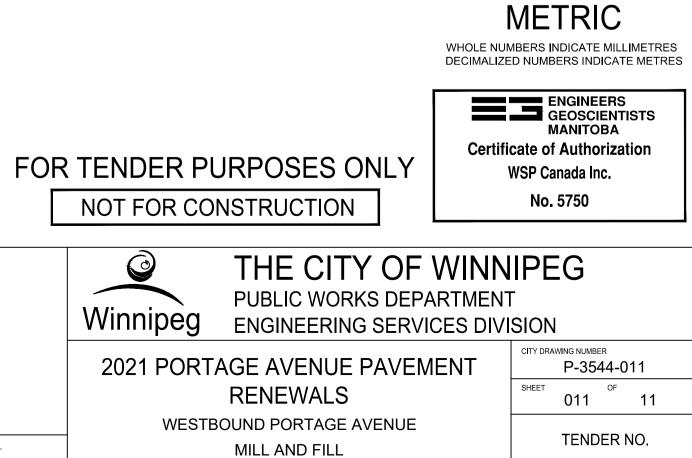

STA. 7+40 TO STA. 9+17.19

217-2021