


NOTE: CHAINAGES SHOWN ARE ALONG E. R. OF GERARD ST

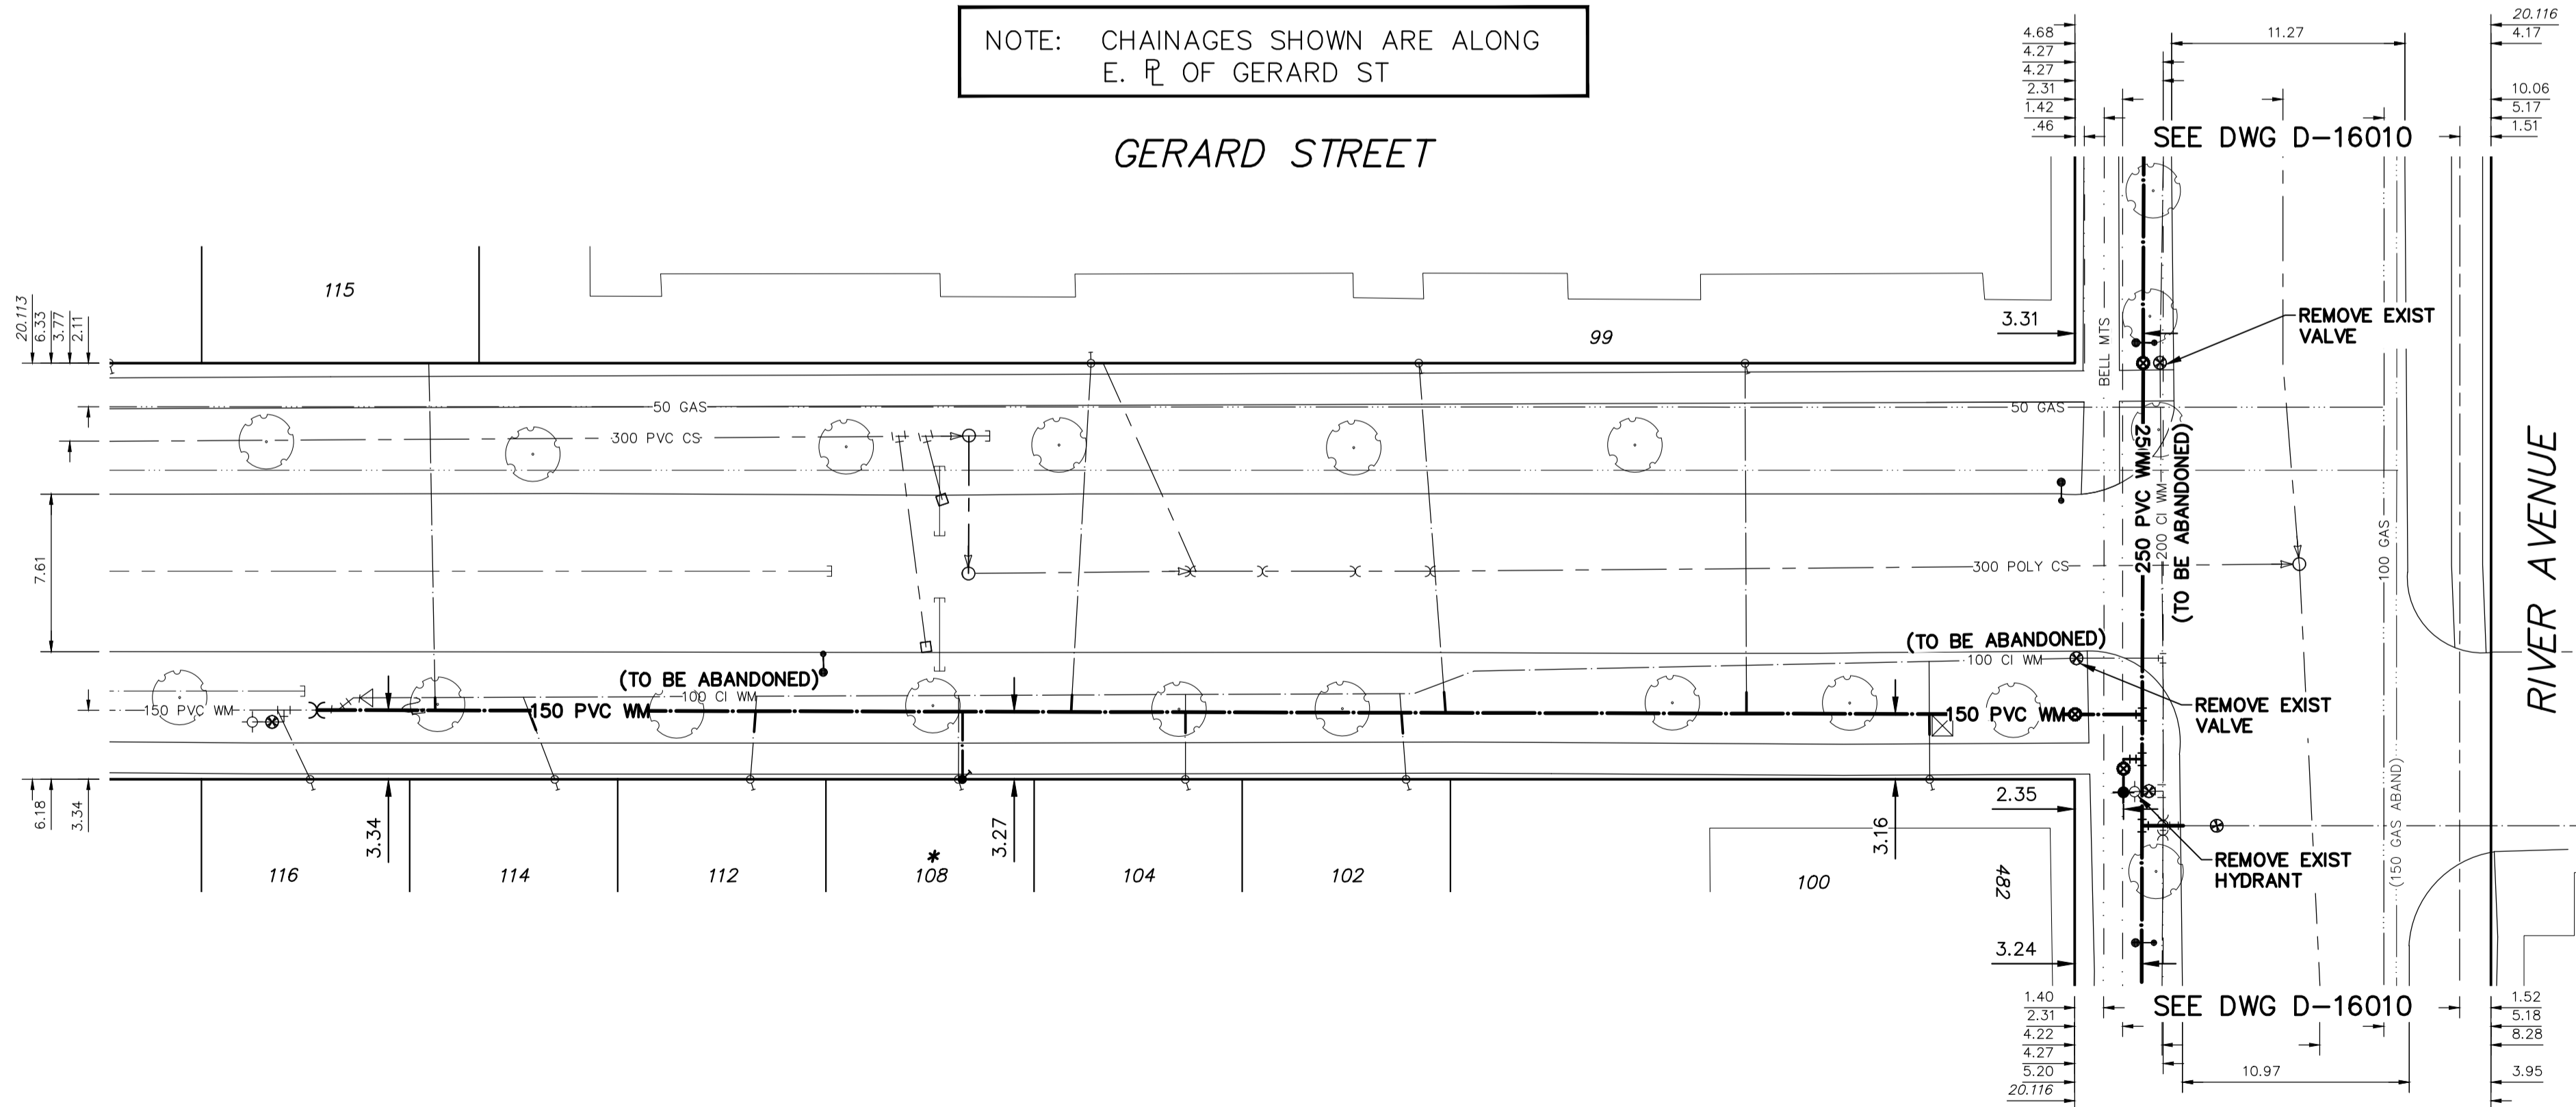


WATER SERVICE INFORMATION

ADDRESS	SIZE (mm) MATERIAL (STREET)	SIZE (mm) MATERIAL (PROP.)	SHORT & LONG MEASUREMENT	CORP. LOCATION	REMARKS
482 RIVER AVE COMMERCIAL	20 CU	20 CU	3.5 SNL HSE 7 SSL RIVER	OOP S/C	RECONNECT SERVICE
99 GERARD ST RESIDENTIAL	UNKN UNKN	UNKN UNKN	UNKN UNKN	UNKN	RECONNECT SERVICE
100 GERARD ST RESIDENTIAL	UNKN UNKN	UNKN UNKN	UNKN UNKN	UNKN	RECONNECT SERVICE
102 GERARD ST RESIDENTIAL	UNKN UNKN	UNKN UNKN	1.2 SNL HSE	UNKN	RECONNECT SERVICE
104 GERARD ST RESIDENTIAL	UNKN UNKN	UNKN UNKN	32.3 SSL RIVER	UNKN	RECONNECT SERVICE
104 GERARD ST RESIDENTIAL	20 CU	20 CU	2 SNL HSE 43 SSL RIVER	OPP S/C	RECONNECT SERVICE
*108 GERARD ST RESIDENTIAL	12 UNKN	12 UNKN	1.2 SNL HSE	SAME AS S/C	RENEW TO R. WITH 20 COPPER
112 GERARD ST RESIDENTIAL	20 UNKN	12 UNKN	2.1 SNL HSE	UNKN	RECONNECT SERVICE
114 GERARD ST RESIDENTIAL	20 UNKN	12 UNKN	63.4 S/VALVE AT SL	0.3 N/S.C.	RECONNECT SERVICE
115 GERARD ST RESIDENTIAL	20 UNKN	12 UNKN	0.8 S/N/L HOUSE	1.5 S/S.C.	RECONNECT SERVICE
116 GERARD ST RESIDENTIAL	UNKN UNKN	UNKN UNKN	72.8 S/VALVE AT SL	UNKN	RECONNECT SERVICE
116 GERARD ST RESIDENTIAL	20 UNKN	20 UNKN	4.8 S/NBL	1.8 S/S.C.	RECONNECT SERVICE

*SERVICES TO BE RENEWED TO R. ALL OTHERS TO BE RECONNECTED

ENGINEERS GEOSCIENTISTS MANITOBA
 Certificate of Authorization
 WSP Canada Inc.
 No. 5750

NOTE: ALL VALVES TO BE INSTALLED COUNTERCLOCKWISE TO CLOSE

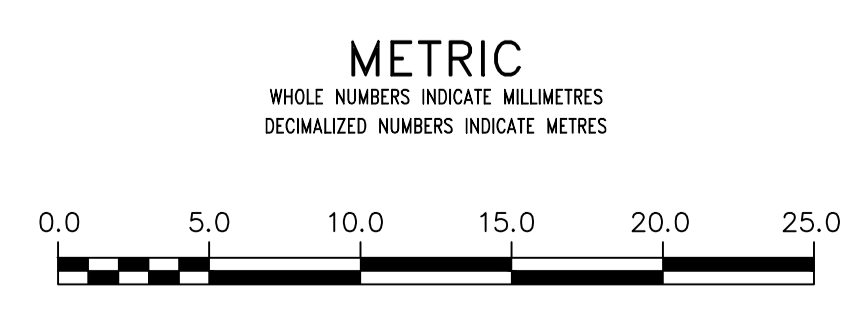

WARNING
 IF POWER EQUIPMENT OR EXPLOSIVES ARE TO BE USED FOR EXCAVATION ON THIS PROJECT THE CONTRACTOR MUST:
 1) NOTIFY THE GAS COMPANY OF THE PROPOSED LOCATION OF EXCAVATION.
 2) TAKE PRECAUTION TO AVOID DAMAGE TO GAS COMPANY INSTALLATIONS.
 SEE PROVINCIAL REGULATION 210/72 FOR DETAILS

LOCATION APPROVED UNDERGROUND STRUCTURES
 SUPV. U/G STRUCTURES COMMITTEE DATE
 NOTE:
 LOCATION OF UNDERGROUND STRUCTURES AS SHOWN ARE BASED ON THE BEST INFORMATION AVAILABLE BUT NO GUARANTEE IS GIVEN THAT ALL EXISTING UTILITIES ARE SHOWN OR THAT THE GIVEN LOCATIONS ARE EXACT. CONFIRMATION OF EXISTENCE AND EXACT LOCATION OF ALL SERVICES MUST BE OBTAINED FROM THE INDIVIDUAL UTILITIES BEFORE PROCEEDING WITH CONSTRUCTION.

B.M. ELEV.	NO.	REVISIONS	DATE	BY
	3	ADDENDUM 1	2021/05/19	R.H.
	2	ISSUED FOR TENDER	2021/05/06	R.H.
	1	RE-ISSUED FOR DESIGN REVIEW	2021/05/04	R.H.
	0	ISSUED FOR DESIGN REVIEW	2021/04/12	R.H.

wsp
 111-93 Lombard Avenue
 Winnipeg, Manitoba
 R3B 3B1 Canada
 Phone: 204-943-3178
 Fax: 204-943-4948
 wsp.com

DESIGNED BY: D.R./R.H. CHECKED BY: S.M.
 DRAWN BY: D.R. APPROVED BY: S.M.
 SCALE: HORIZONTAL 1:250 VERTICAL 1:50
 DATE: 2021 05 19

ENGINEER'S SEAL
 NOT FOR CONSTRUCTION
 CONSULTANT DRAWING NUMBER
 211-00300-00-06

THE CITY OF WINNIPEG
 WATER AND WASTE DEPARTMENT
 ENGINEERING DIVISION
 2021 WATER MAIN RENEWAL-CONTRACT 03
 GERARD STREET
 95 S OF RIVER AVE TO
 RIVER AVENUE

SHEET 05 OF 10
 CITY DRAWING NUMBER
 D-16011