

CONSTRUCTION NOTES:

- ALL WORK AND MATERIALS IN ACCORDANCE WITH LATEST REVISION OF THE CITY OF WINNIPEG STANDARD CONSTRUCTION SPECIFICATIONS.
- ALL DIMENSIONS ARE TO BACK OF CURB.
- ISOLATE MISCELLANEOUS ITEMS IN NEW CONCRETE WORKS AS PER SD-228C.
- LEGAL PLAN AND UNDERGROUND INFORMATION FROM CITY OF WINNIPEG LBIS. CONTRACTOR TO VERIFY ALL UNDERGROUNDS IN THE FIELD.
- CONTRACTOR TO TAKE PRECAUTIONARY STEPS TO AVOID DAMAGE FROM CONSTRUCTION ACTIVITIES TO TREES WITHIN THE LIMITS OF CONSTRUCTION.
- LOCATION OF EXISTING SERVICES TO BE CONFIRMED IN THE FIELD BY THE CONTRACTOR.
- CB LEADS TO BE INSTALLED AT MIN. 1.0% SLOPE OR AS DIRECTED BY CONTRACT ADMINISTRATOR.
- LIMITS OF CURB AND SIDEWALK RENEWAL TO BE FINALIZED IN THE FIELD BY THE CONTRACT ADMINISTRATOR.
- LIMITS OF BOULEVARD GRADING TO BE FINALIZED IN THE FIELD BY THE CONTRACT ADMINISTRATOR.
- ADJUST ALL WATER VALVES, MANHOLES, CATCH BASINS, CATCH PITS, AND WATER SERVICE SHUT OFF VALVES TO GRADE.
- ALL PRIVATE WALKWAYS ADJUSTED TO NEW SIDEWALK OR TOP OF CURB ELEVATION, AS REQUIRED.
- MODIFIED BARRIER CURB TO BE CONSTRUCTED AT ALL INTERSECTION RADI AND BACK LANE RADI.
- LAMP STANDARDS, HYDRO POLES AND ANCHORS THAT REQUIRE TEMPORARY SUPPORT, REMOVAL OR REPLACEMENT, ARE TO BE DONE AT THE EXPENSE OF THE CONTRACTOR, AS NECESSARY.
- SEE SHEET 12 FOR TYPICAL PANDORA AVE. SECTION.

ENGINEERS GEOSCIENTISTS MANITOBA
 Certificate of Authorization
Dillon Consulting Limited (MB)
 No. 1789 Date: 2021/03/11

ABBREVIATIONS:

CONC	CONCRETE ROADWAY
ASP	ASPHALT ROADWAY
ASP OVLY	ASPHALT OVERLAY ROADWAY
GRAN	GRANULAR ROADWAY
PVS	PAVING STONE/BRICK
CSW	CONCRETE SIDEWALK
ASW	ASPHALT SIDEWALK
CSW	GRANULAR SIDEWALK
TYP	TYPICAL SIDEWALK
EX	EXISTING
MH	MANHOLE
WV	WATER VALVE
EL	ELEVATION
CB	CATCH BASIN
CP	CATCH PIT
CI	CURB INLET
CL	CONTROL LINE



METRIC

WHOLE NUMBERS INDICATE MILLIMETRES
 DECIMALIZED NUMBERS INDICATE METRES

WARNING

IF POWER EQUIPMENT OR EXPLOSIVES ARE TO BE USED FOR EXCAVATION ON THIS PROJECT THE CONTRACTOR MUST:

- NOTIFY THE GAS COMPANY OF THE PROPOSED LOCATION OF EXCAVATION.
- TAKE PRECAUTION TO AVOID DAMAGE TO GAS COMPANY INSTALLATIONS SEE PROVINCIAL REGULATION 210/72 FOR DETAILS.
- OBTAIN EXCAVATION PERMITS PRIOR TO CONSTRUCTION.

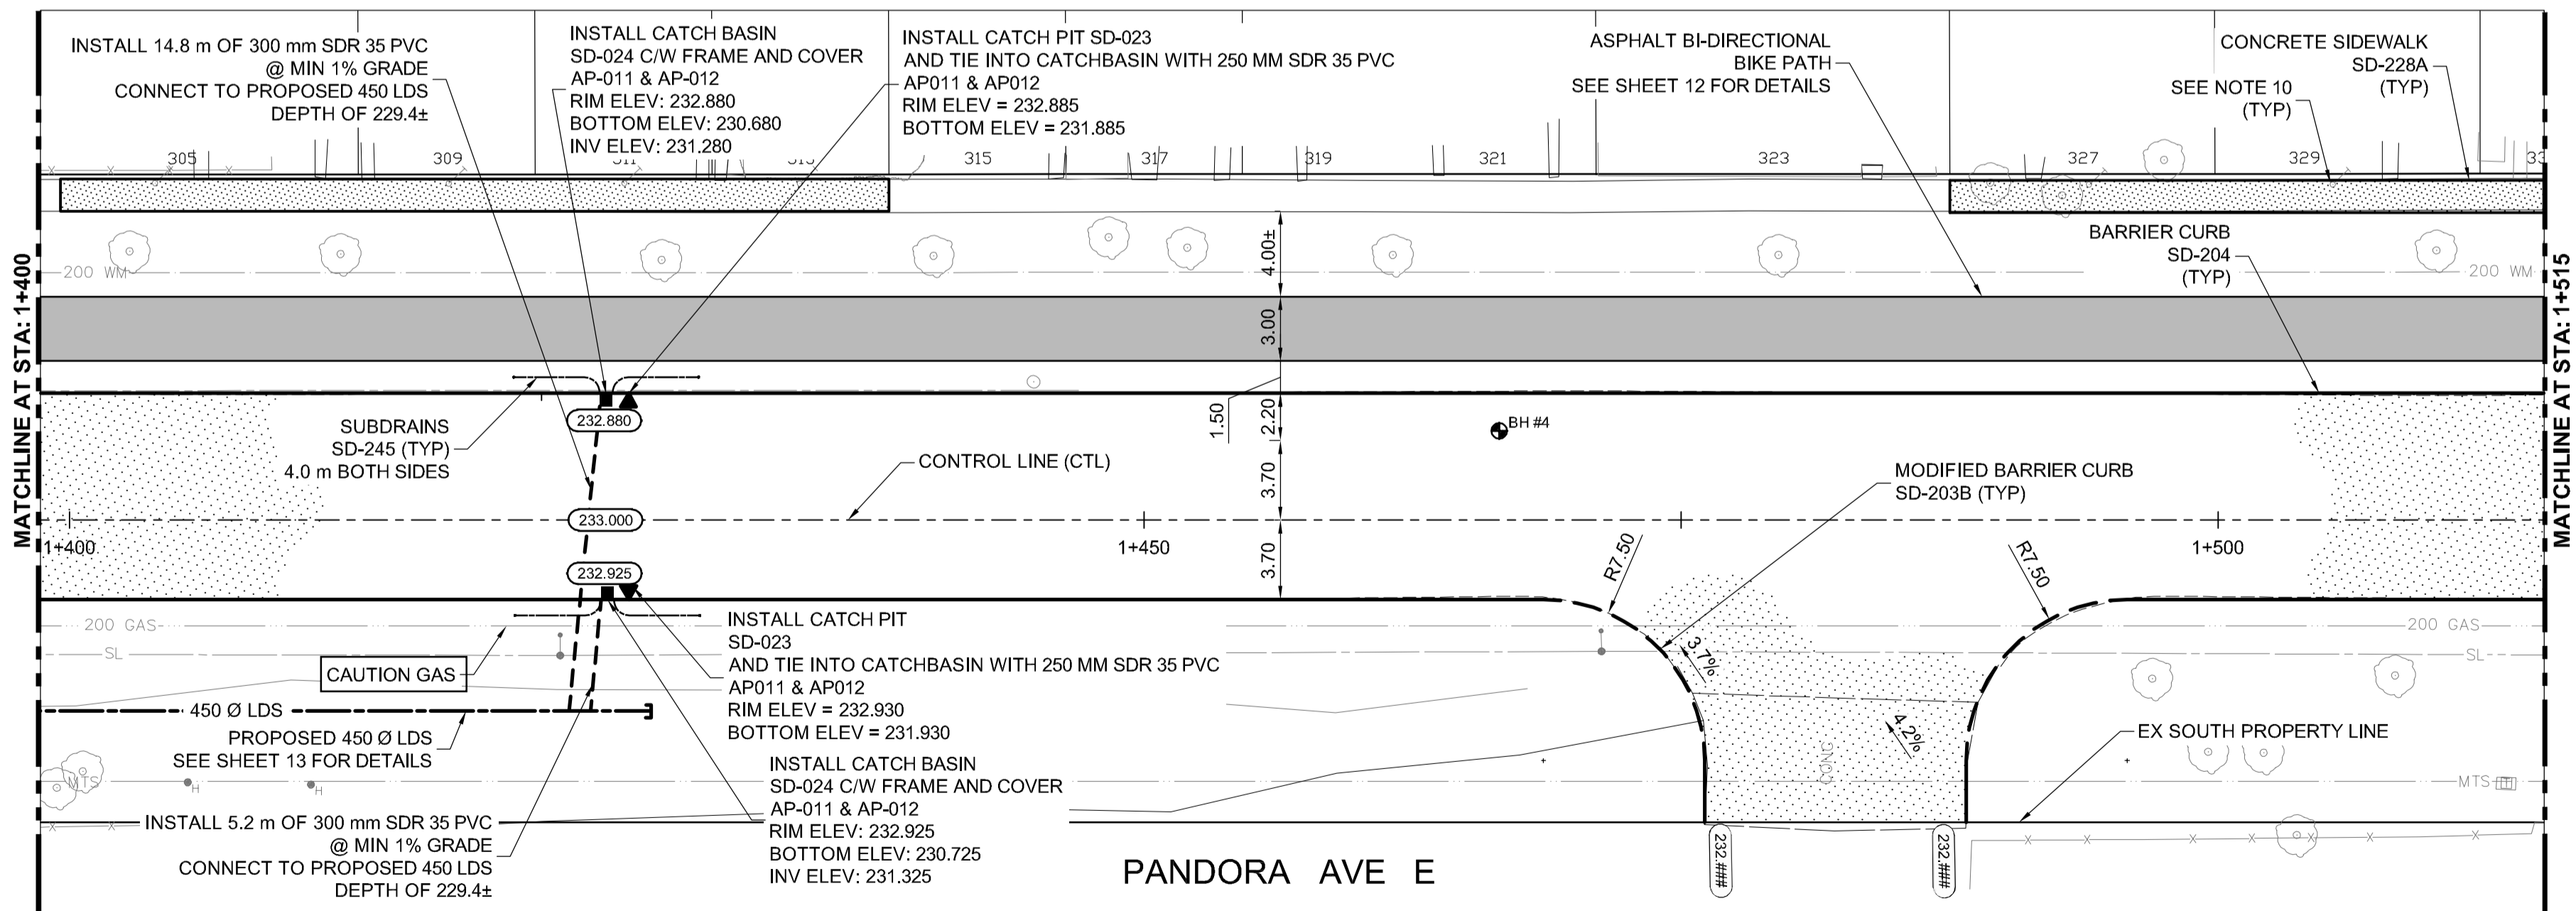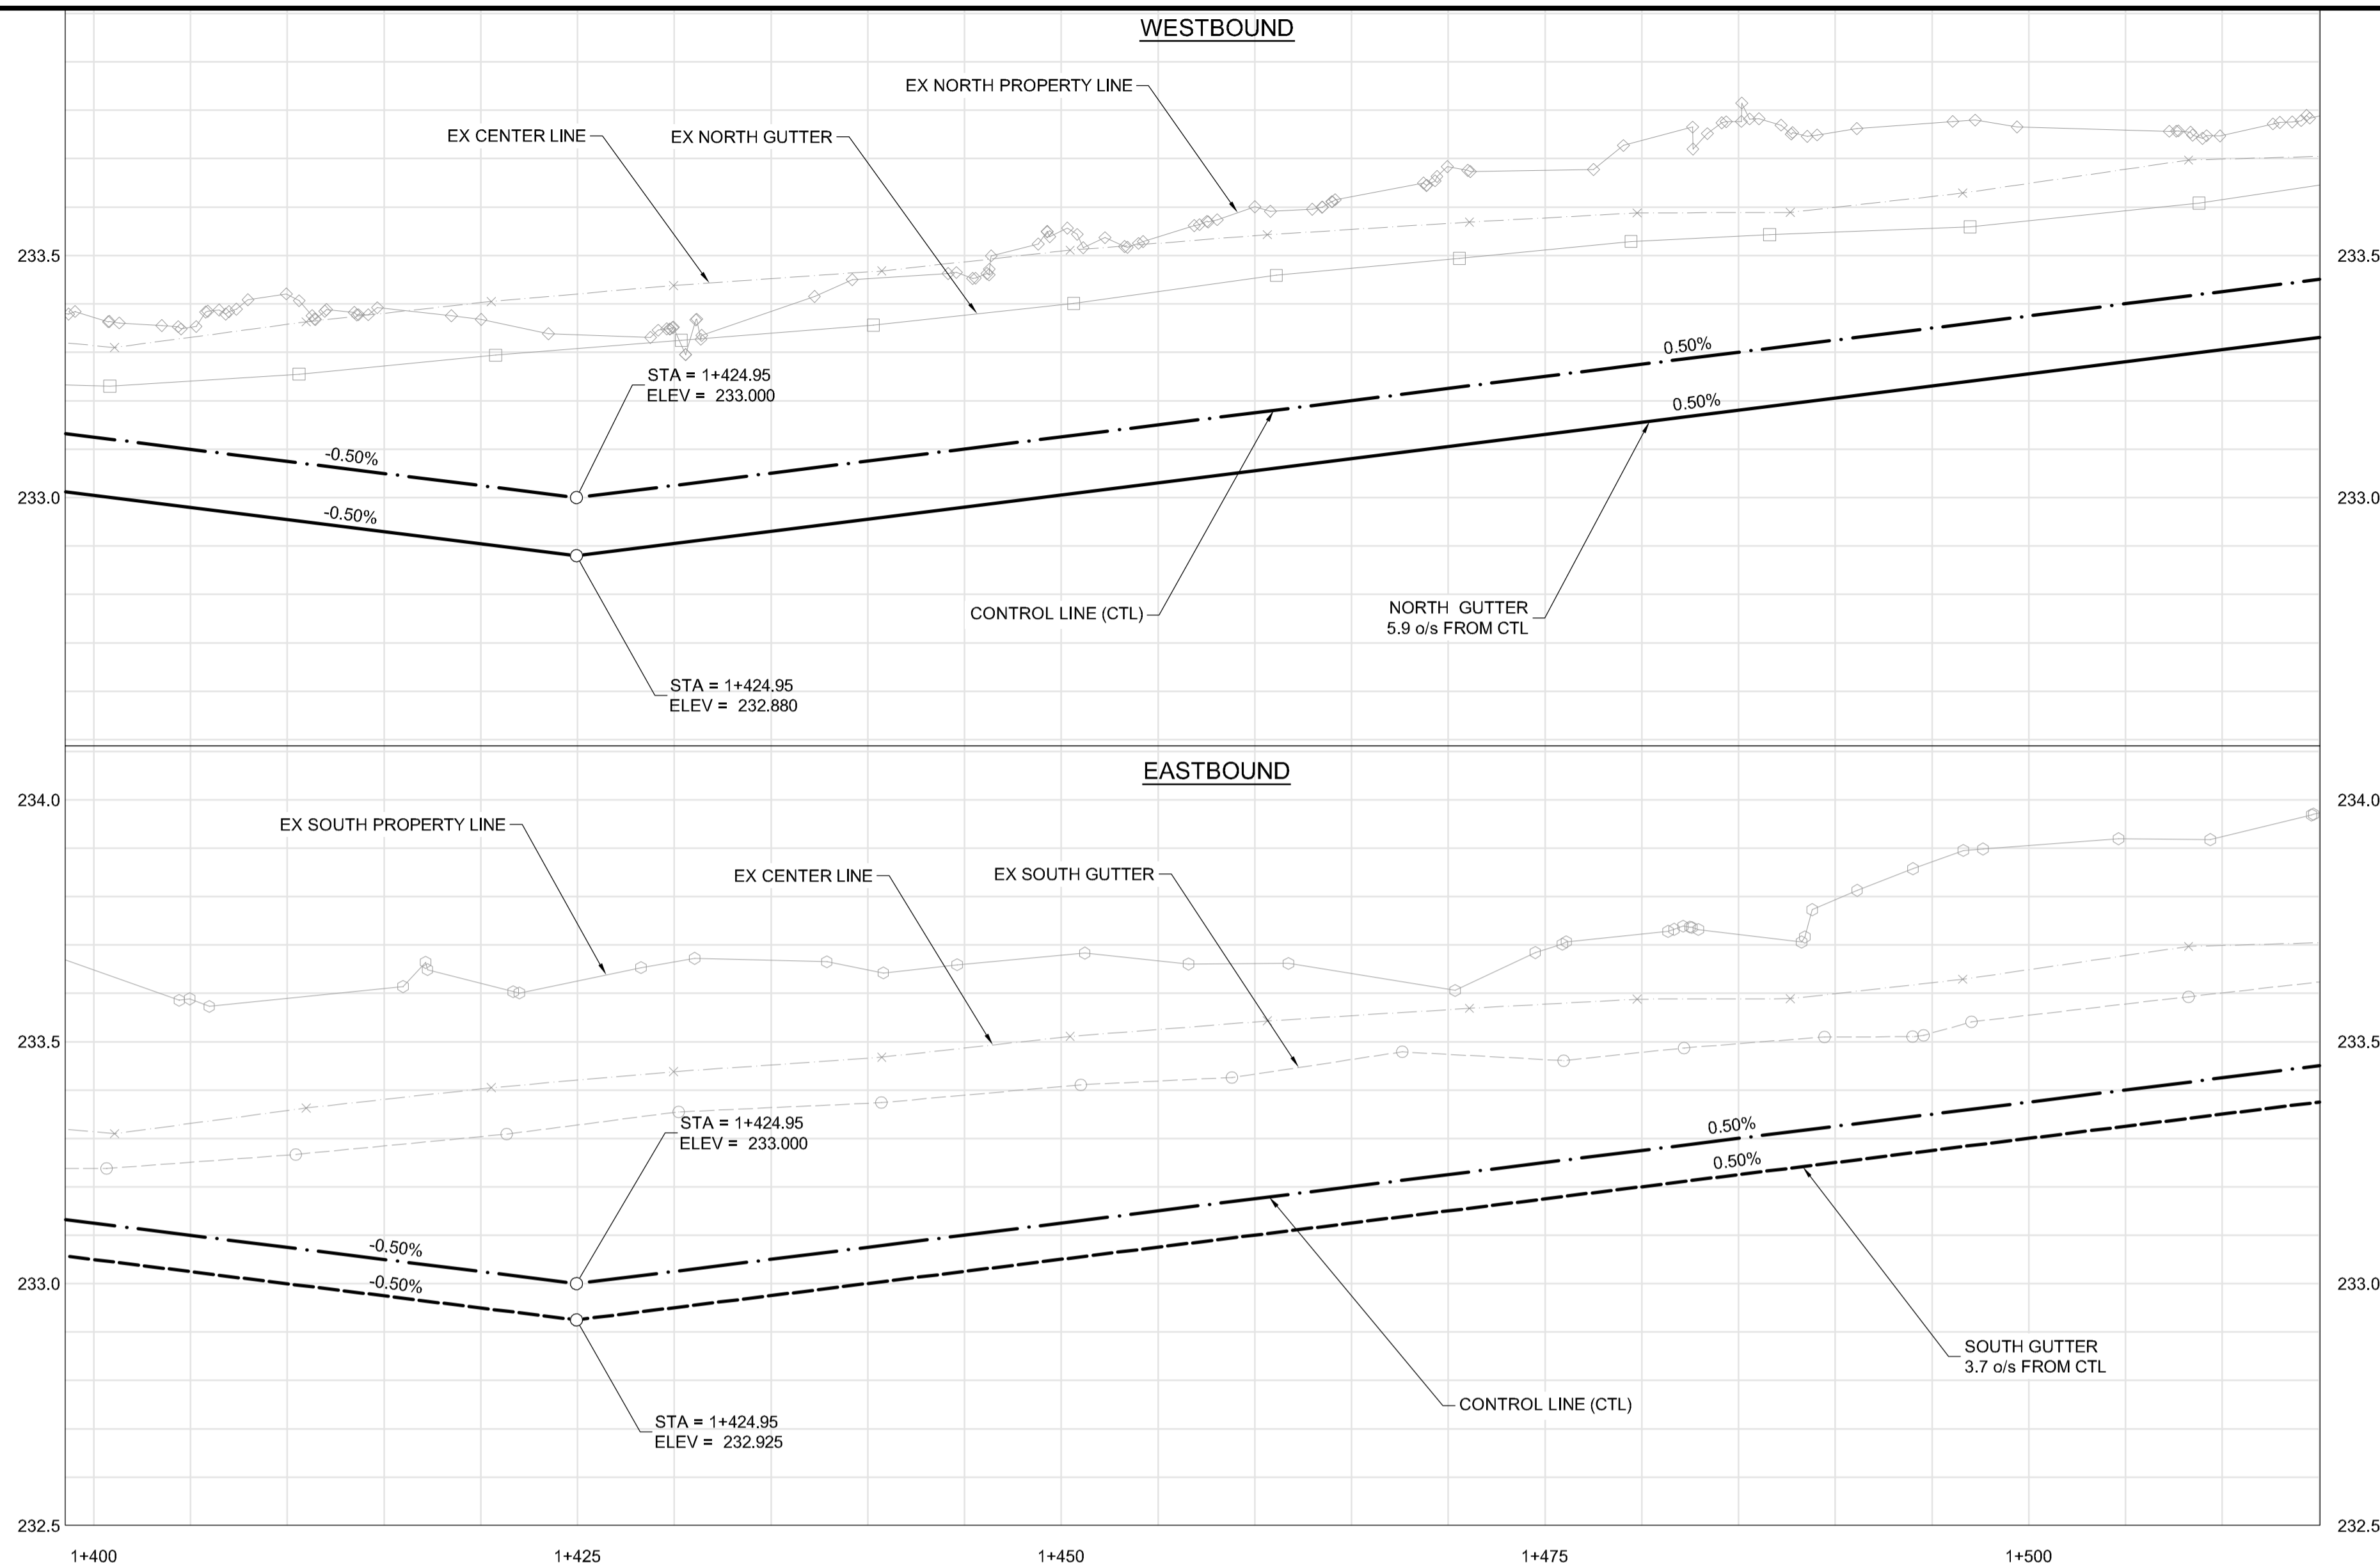

EXISTING	LEGEND-PLAN	PROPOSED	EXISTING	LEGEND-PLAN	PROPOSED	EXISTING	LEGEND-PROFILE	PROPOSED
HYDRANT	○	●	CONCRETE	▨	▨	WATERMAIN	150 WM	150 WM
VALVE	⊗	⊗	ASPHALT	▨	▨	LAND DRAINAGE SEWER	300 LDS	300 LDS
MANHOLE	○	●	SIDEWALK	▨	▨	WASTE WATER SEWER	250 WWS	250 WWS
CATCH BASIN	□	■	PAVING STONES	▨	▨	HYDRANT	+	+
CATCH PIT	▽	▼	PAVEMENT REPAIR FABRIC	▨	▨	VALVE	×	×
150 WM	150 WM	150 WM	PROPERTY LINE	---	---	⊙ PROFILE	---	---
300 LDS	300 LDS	300 LDS	ELEVATION	(232.000)	(232.000)	NORTH/WEST GUTTER	---	---
250 WWS	250 WWS	250 WWS	TRAFFIC SIGNAL	⊕	⊕	SOUTH/EAST GUTTER	---	---
HYDRO	HYDRO	HYDRO	SURVEY BAR	⊕	⊕	NORTH/WEST DITCH	---	---
M.T.S.	M.T.S.	M.T.S.	CURB RAMP	▨	▨	SOUTH/EAST DITCH	---	---
100 GAS	100 GAS	100 GAS	DETECTABLE TILE	▨	▨			

UNDERGROUND STRUCTURES

APPROVED BY UGS 2021/03/11
 SUPV. U/G STRUCTURES DATE

LOCATION OF UNDERGROUND STRUCTURES AS SHOWN ARE BASED ON THE BEST INFORMATION AVAILABLE, BUT NO GUARANTEE IS GIVEN THAT ALL EXISTING UTILITIES ARE SHOWN OR THAT THE GIVEN LOCATIONS ARE EXACT. CONFIRMATION OF EXISTENCE AND EXACT LOCATION OF ALL SERVICES MUST BE OBTAINED FROM THE INDIVIDUAL UTILITIES BEFORE PROCEEDING WITH CONSTRUCTION.

B.M. ELEV.	
DESIGNED BY	MRF
DRAWN BY	PMW
CHECKED BY	KP
APPROVED BY	TJP
HOR. SCALE	1:250
VERTICAL	1:10
1 ISSUED FOR TENDER	21/03/11 TJP
NO. REVISIONS	DATE BY

DILLON CONSULTING

RELEASED FOR CONSTRUCTION

ENGINEER'S SEAL
 PROVINCE OF MANITOBA
 T.J. PETERS
 2021/03/11
 Member 22309
 REGISTERED PROFESSIONAL ENGINEER

CONSULTANT PROJECT NUMBER
20-2914

THE CITY OF WINNIPEG PUBLIC WORKS DEPARTMENT

2021 DAY/PANDORA PAVEMENT RENEWAL PROJECT
 PANDORA CONCRETE RECONSTRUCTION
 DAY STREET TO WAYOATA STREET

CITY DRAWING NUMBER
 P-3540-2021-07

SHEET **07** OF **14**

CONSULTANT DRAWING NUMBER

PANDORA AVE. EAST PLAN PROFILE
 (STA: 1+400 TO 1+515)

p:\Projects\dillon\2020\Documents\Projects\2021\4_Pavement_Renewal_Day/Pandora/Pandora\Drawings\Roadworks\Contract\