


2 SECTION
S2.4 | S2.4 1:20

1 SECTION
S2.3 | S2.4 1:20

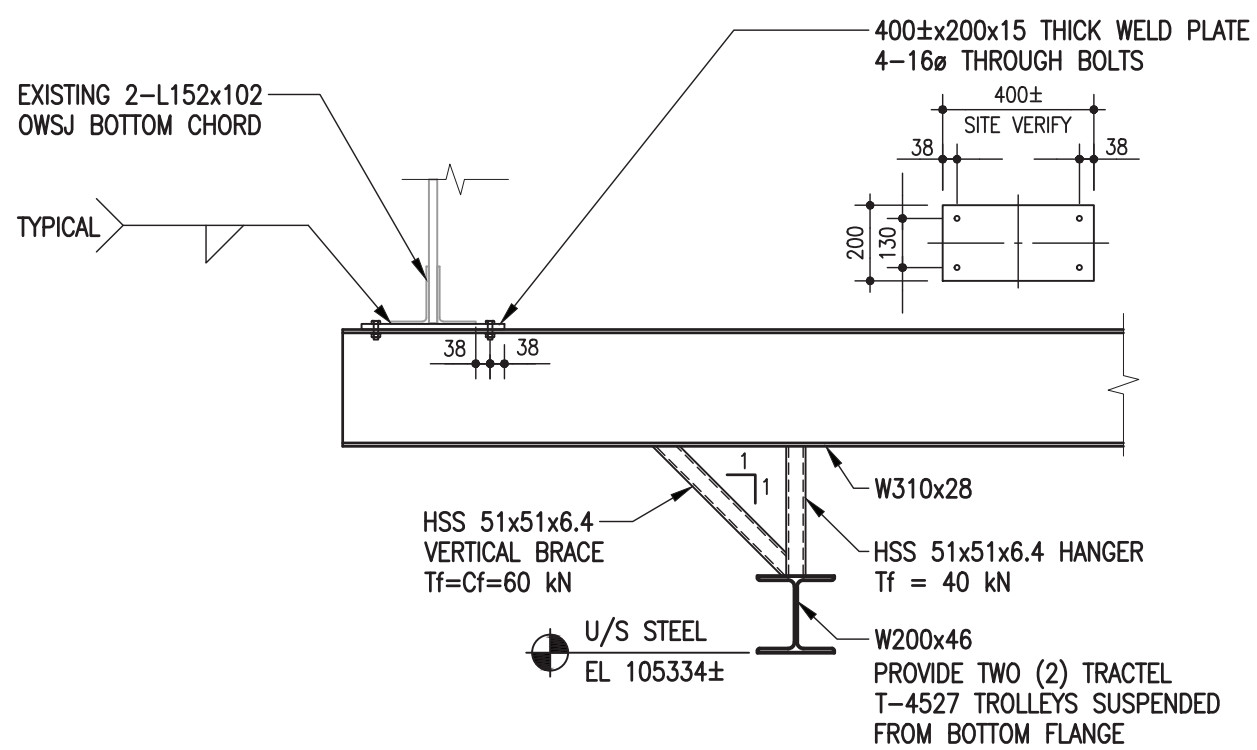

3 SECTION
S2.3 | S2.4 1:20

**ENGINEERS
GEOSCIENTISTS
MANITOBA**
Certificate of Authorization
Crosier Kilgour & Partners Ltd.
No. 235



2021-06-01

No.	Date	Issue/Revision	By
0	2021-06-01	ISSUED FOR CONSTRUCTION	NK

300-275 Carlton Street
Winnipeg, Manitoba R3C 5R6
T 204. 943. 7501
F 204. 943. 7507



**Crosier Kilgour
& Partners Ltd.**
CONSULTING STRUCTURAL ENGINEERS

Project
WINNIPEG TRANSIT
ROOF FALL ARREST
FORT ROUGE GARAGE - BUILDING 'A'
421 OSBORNE STREET
WINNIPEG, MANITOBA

Sheet Title
SECTIONS

File 2021-0352	Date 2021-06-01
Design NK	Drawn CJM
Revision 0	Sheet No. S2.4